


PRELIMINARY PLAT
CHRIST COMMUNITY CHURCH ADDITION

SEDGWICK COUNTY, KANSAS

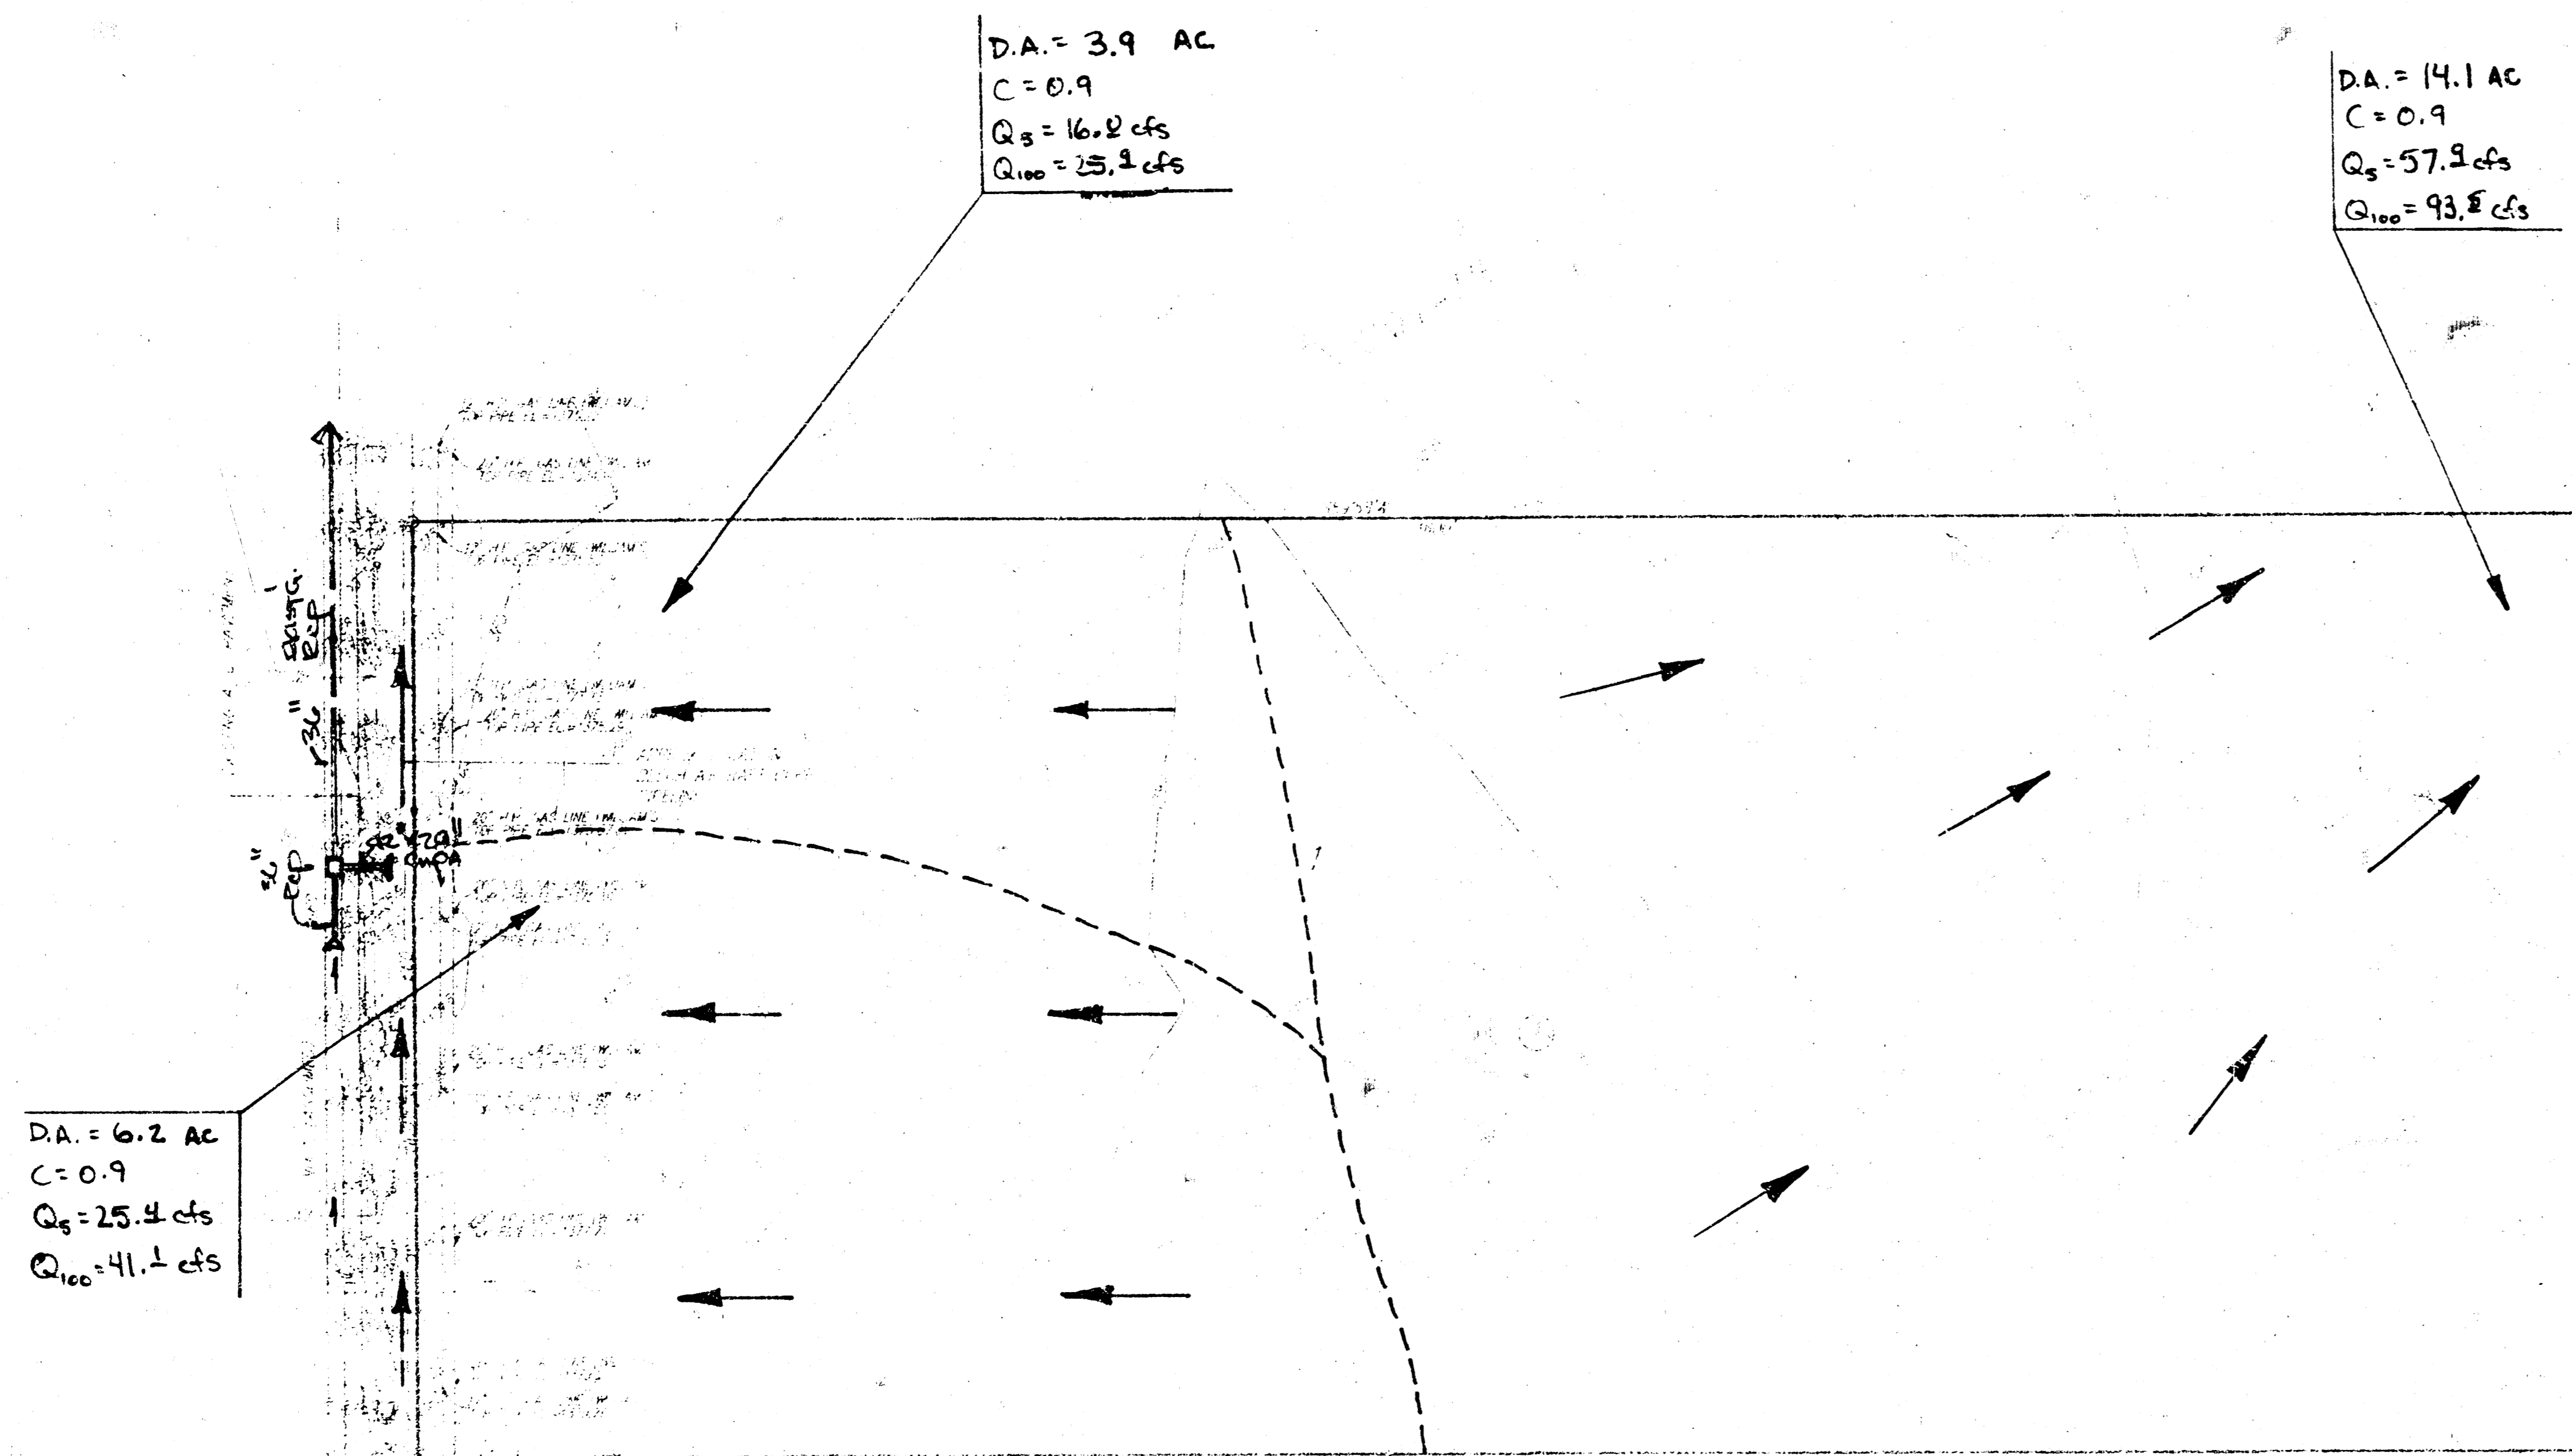

Off-site drainage agreement

Drainage Plan
1/28/94

Drainage Concept
8/11/93

