

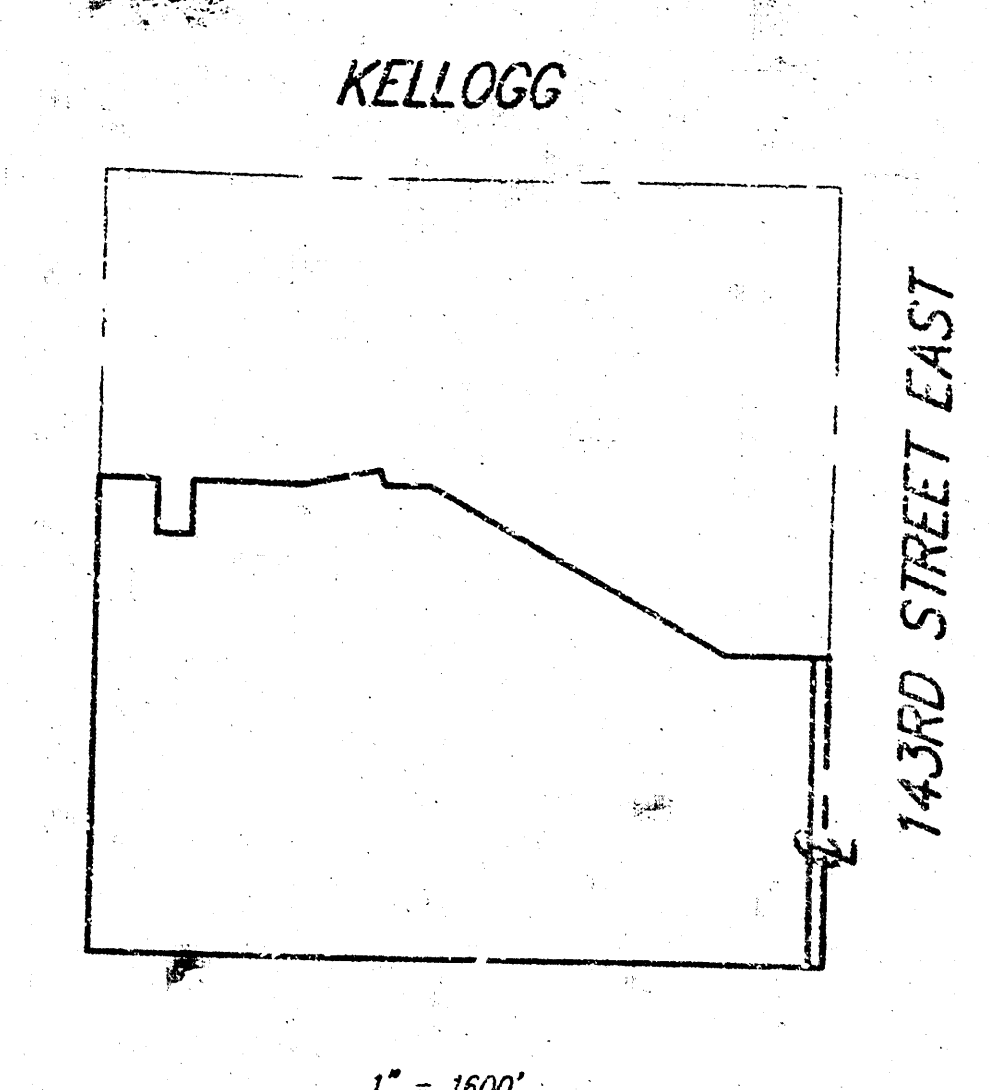
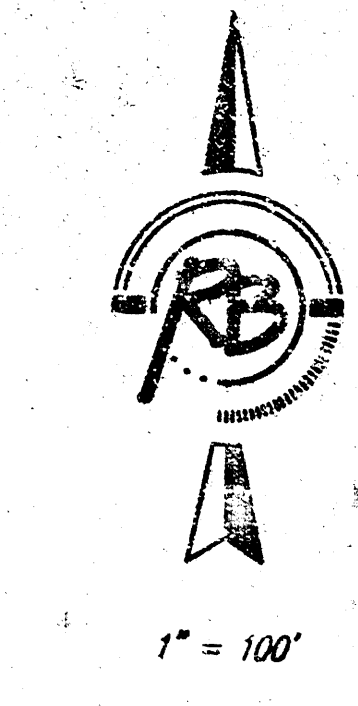


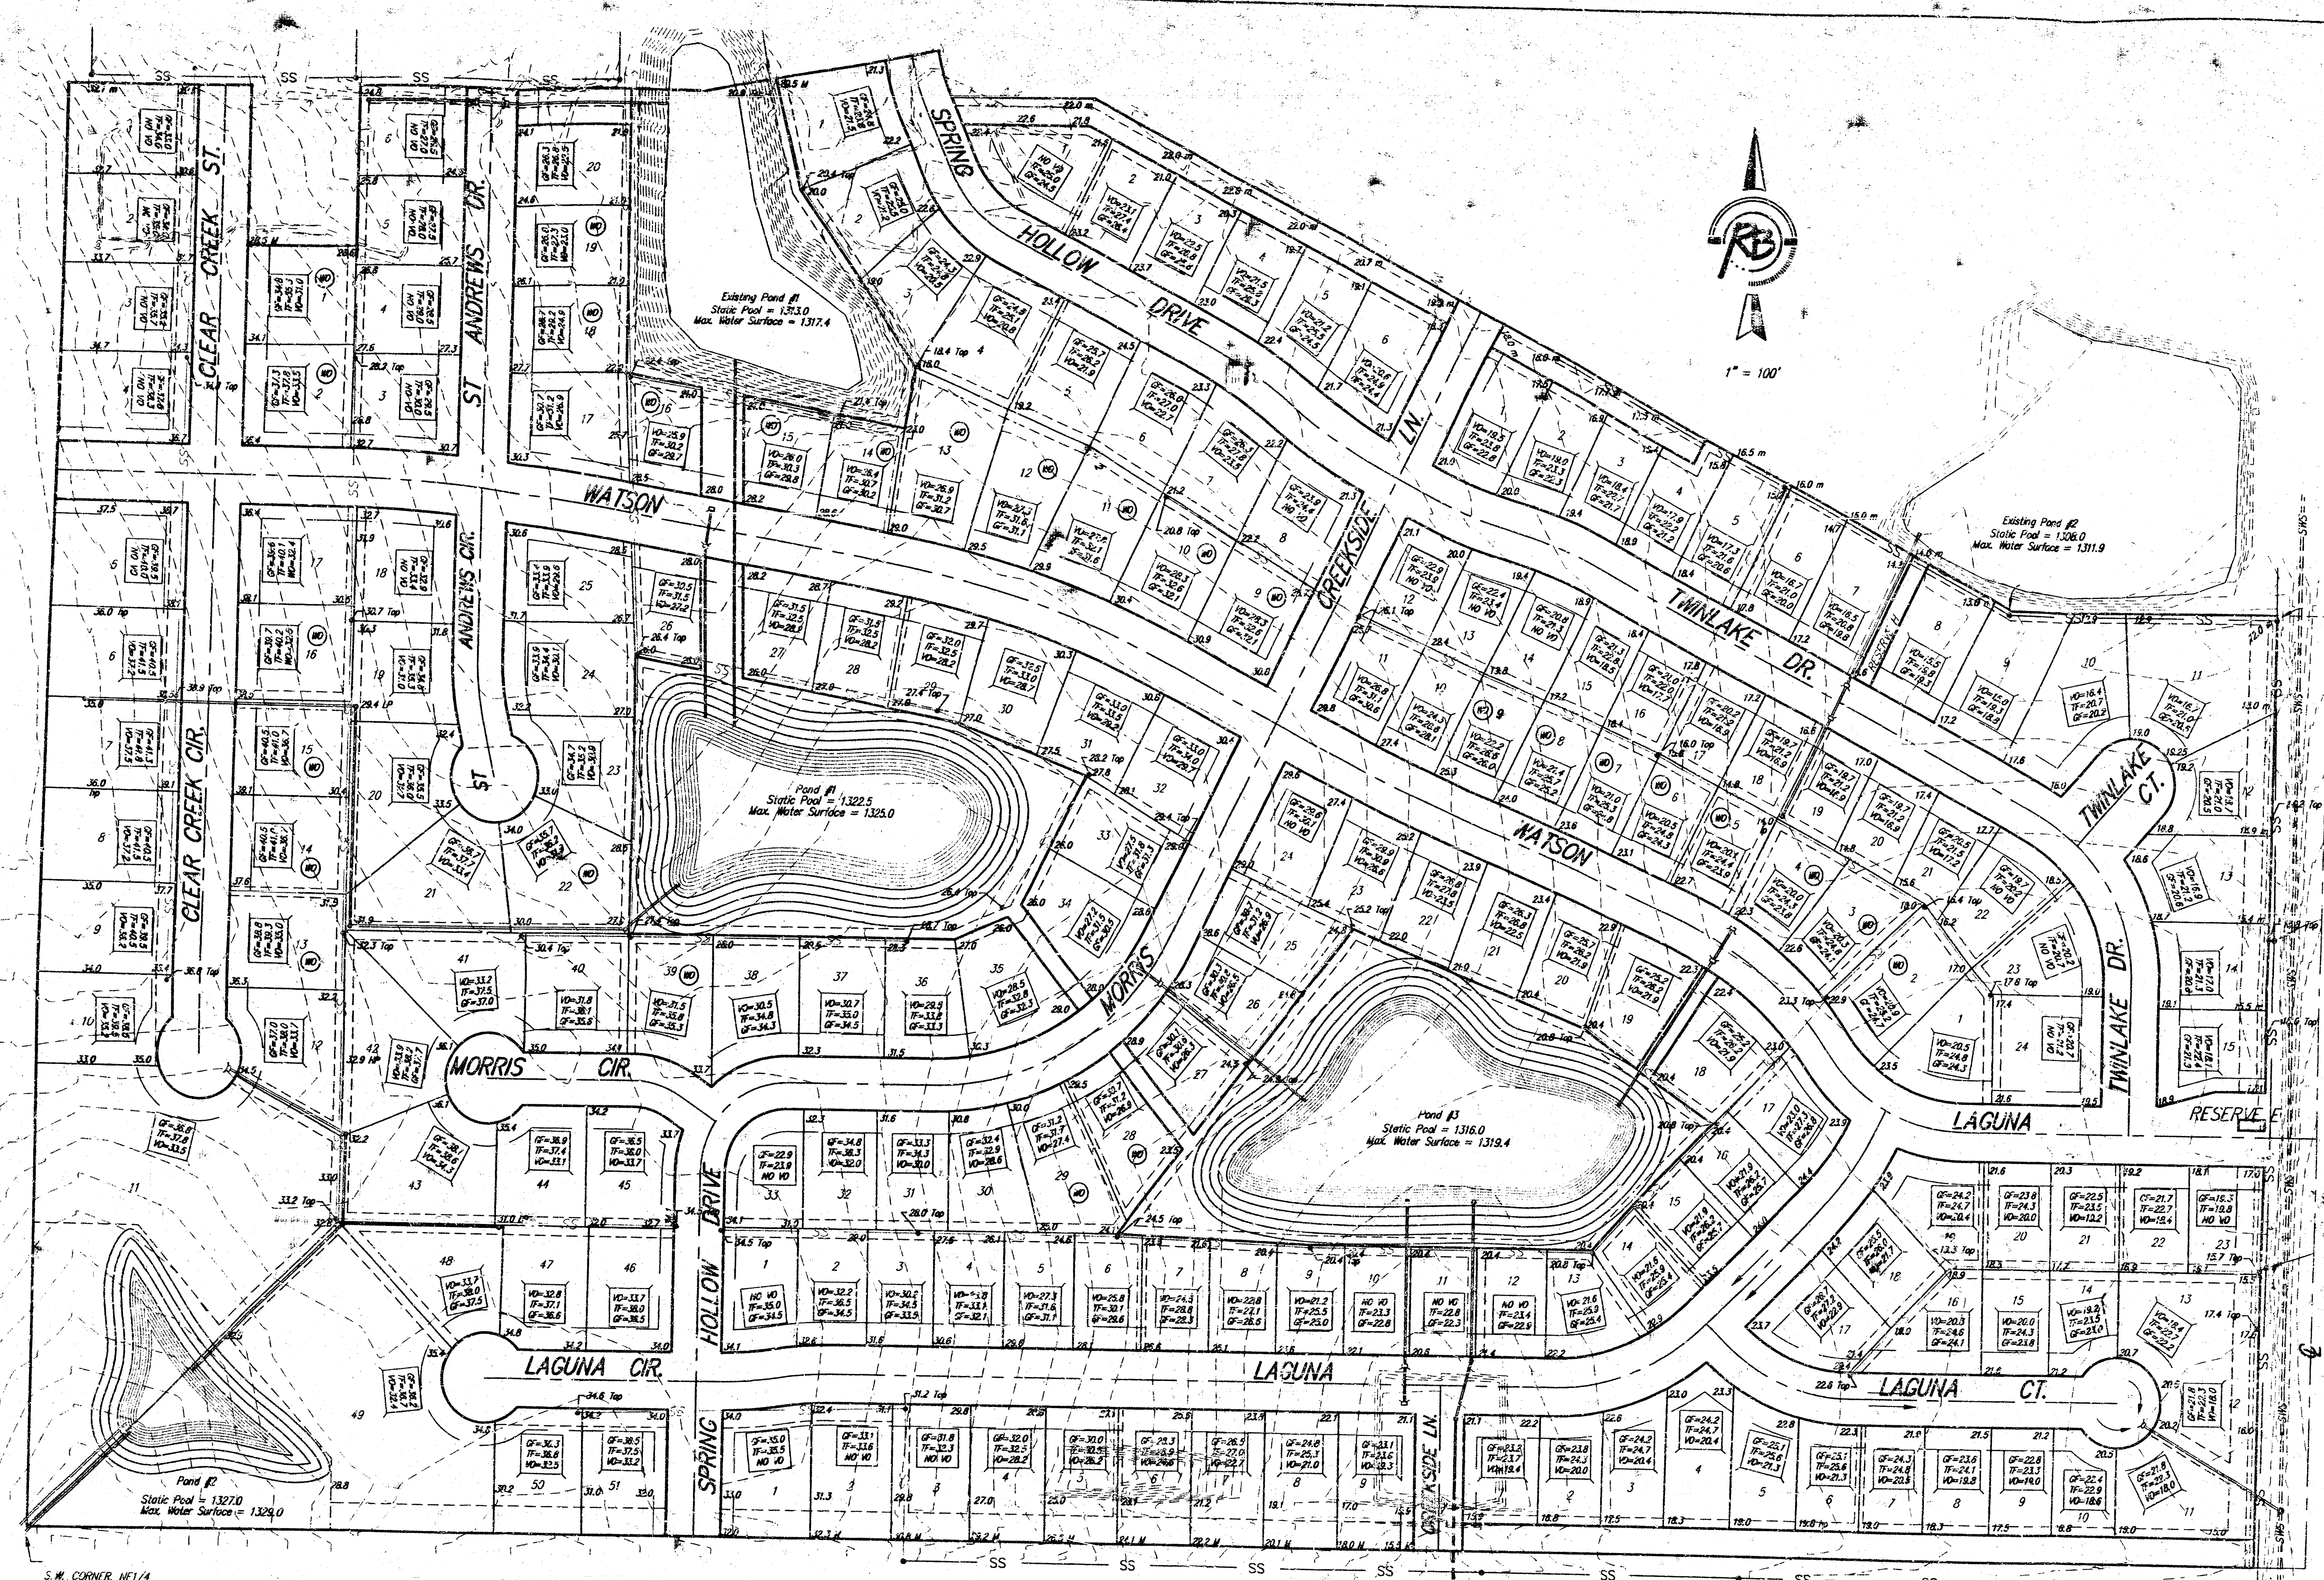

**BENCH MARKS**  
 R.R. SPIKE WEST FACE POWER POLE 30 FEET WEST OF THE S.E. CORNER, SEC 16, T27S, R2E  
 ELEV.=1314.88 NGVD


**APPROVED DRAINAGE PLAN**

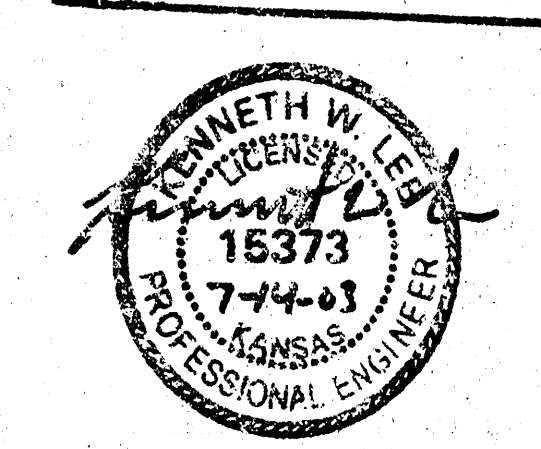


GF = GARAGE FLOOR  
 TF = TOP OF FOUNDATION  
 VO = VIEWOUT  
 (WO) = OPTIONAL WALKOUT LOT

NOTE: GRADES PROPOSED AT THE TIME OF HOME CONSTRUCTION MAY DIFFER FROM GRADES ON THIS PLAN. A DETAILED LOT GRADING PLAN STAMPED BY A PROFESSIONAL ENGINEER WILL BE REQUIRED FOR ANY LOT WHOSE PROPOSED GRADES DEVIATE FROM GRADES INDICATED HERE.


S.W. CORNER NE1/4, SEC. 26, T27S, R2E

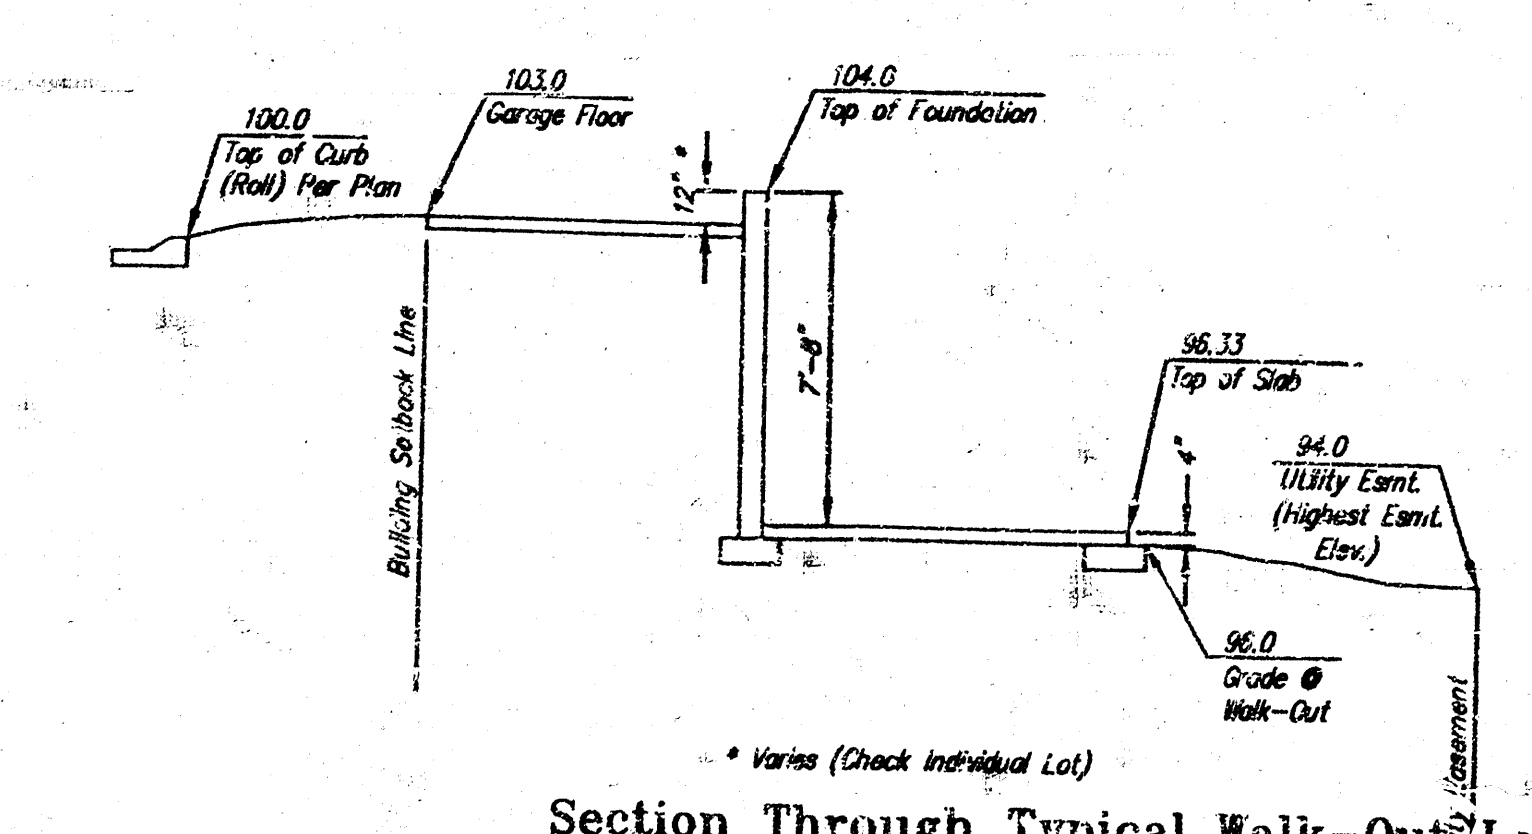

Section Through Typical Walk-Out Lot

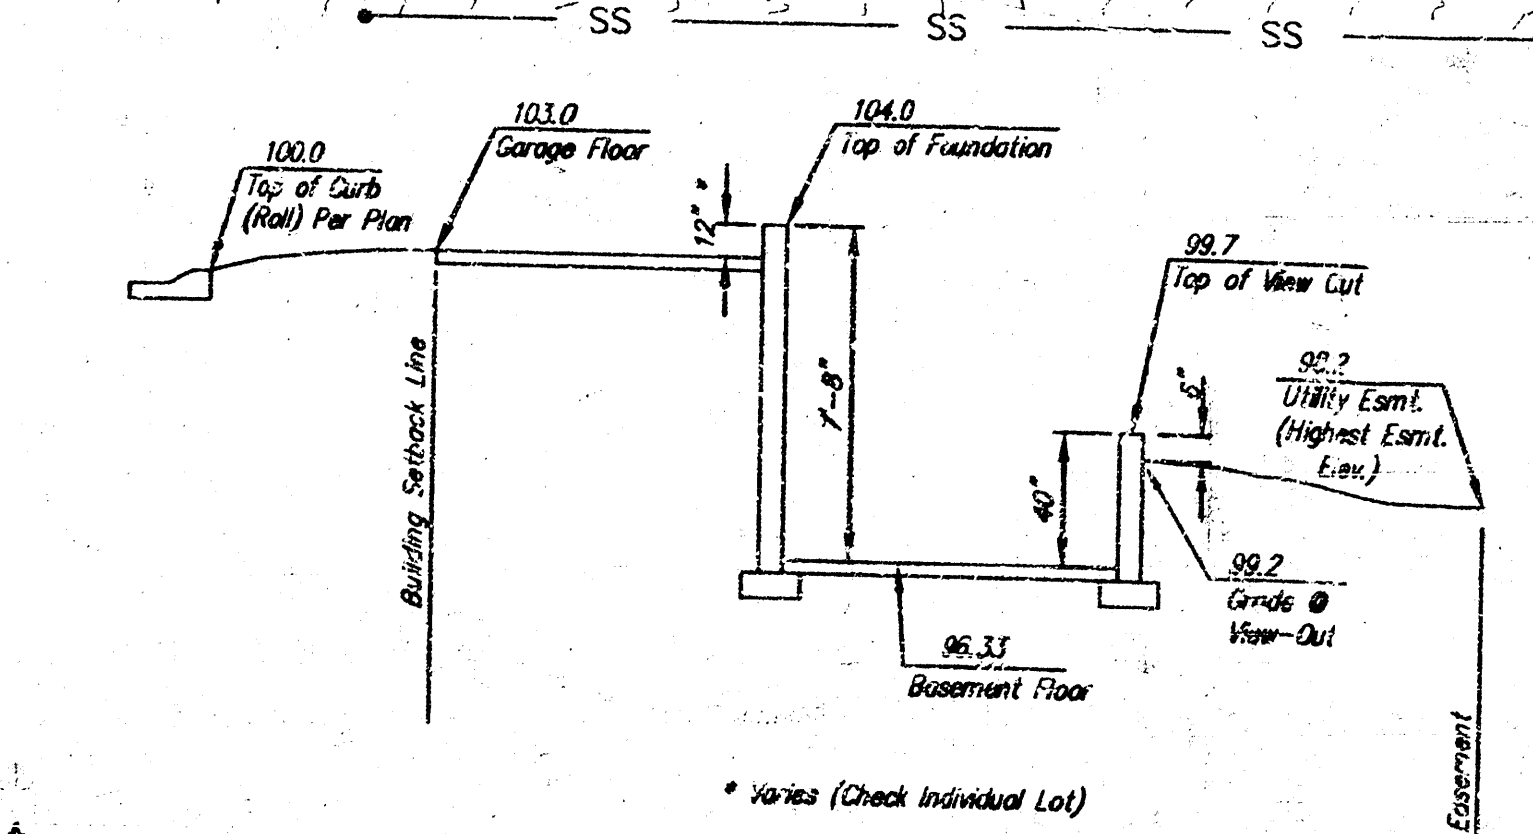

Section Through Typical View-Out Lot

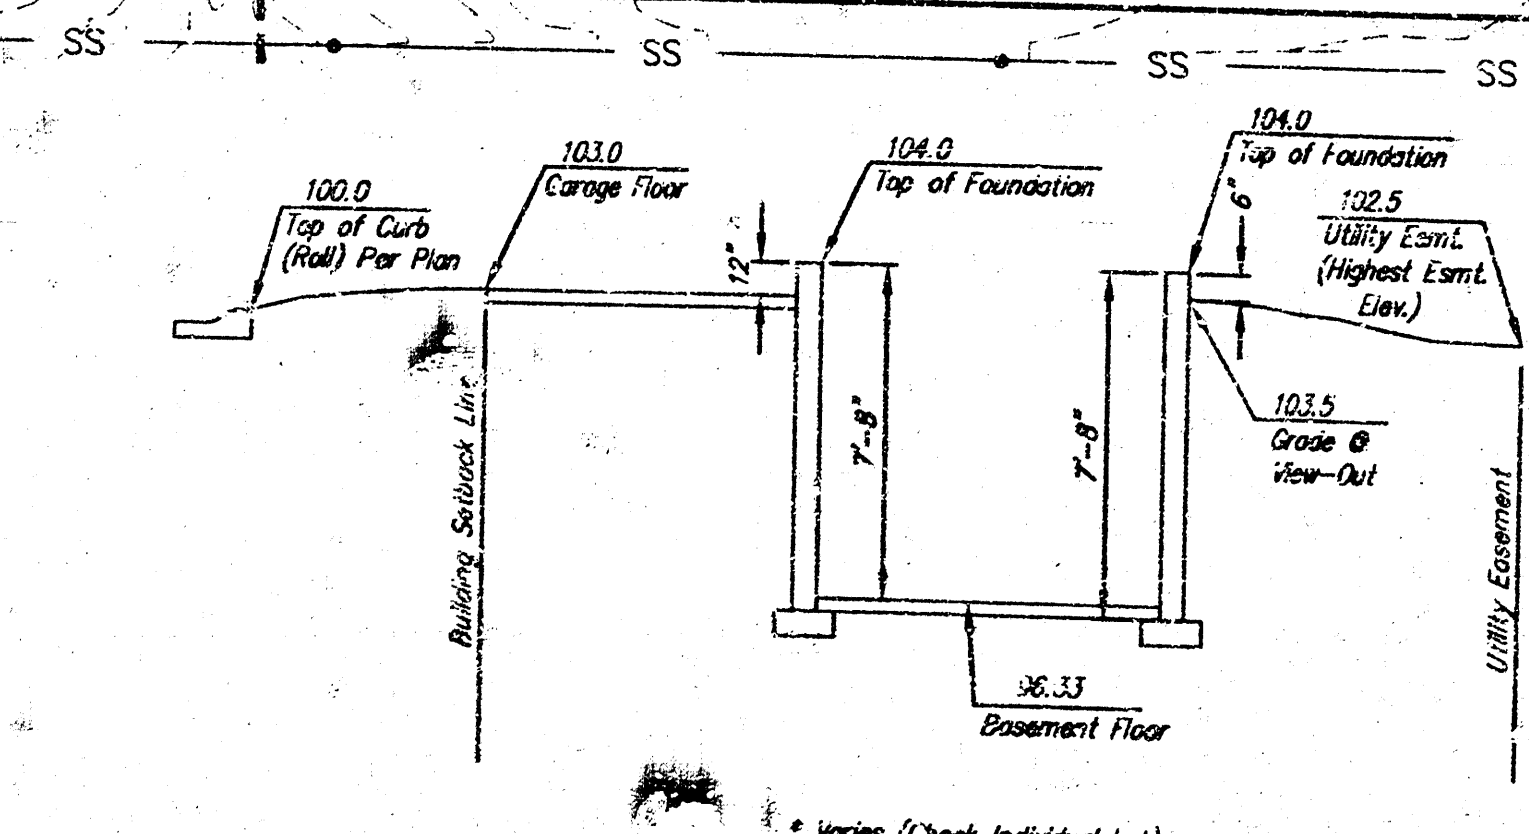

Section Through Typical Full Basement

Revised July 14th, 2003

**CLEAR CREEK ADDITION  
 SUBDIVISION GRADING PLAN  
 WICHITA, KANSAS**

**Ruggles & Bohm, P.A.**  
 Engineering, Surveying, Land Planning  
 924 North Main  
 Wichita, Kansas 67203  
 (316) 264-8008  
 (316) 264-4621 fax  
 E-mail: info@rbkansas.com

|                              |                |                       |
|------------------------------|----------------|-----------------------|
| DESIGN                       | KWL            | SHEET<br>1<br>OF<br>1 |
| DRAWN                        | KWL            |                       |
| REVIEW                       |                |                       |
| UTILITY                      |                |                       |
| DRAWING FILE<br>GRADING PLAN | PROJECT NUMBER | DATE<br>Feb. 21, 2003 |