


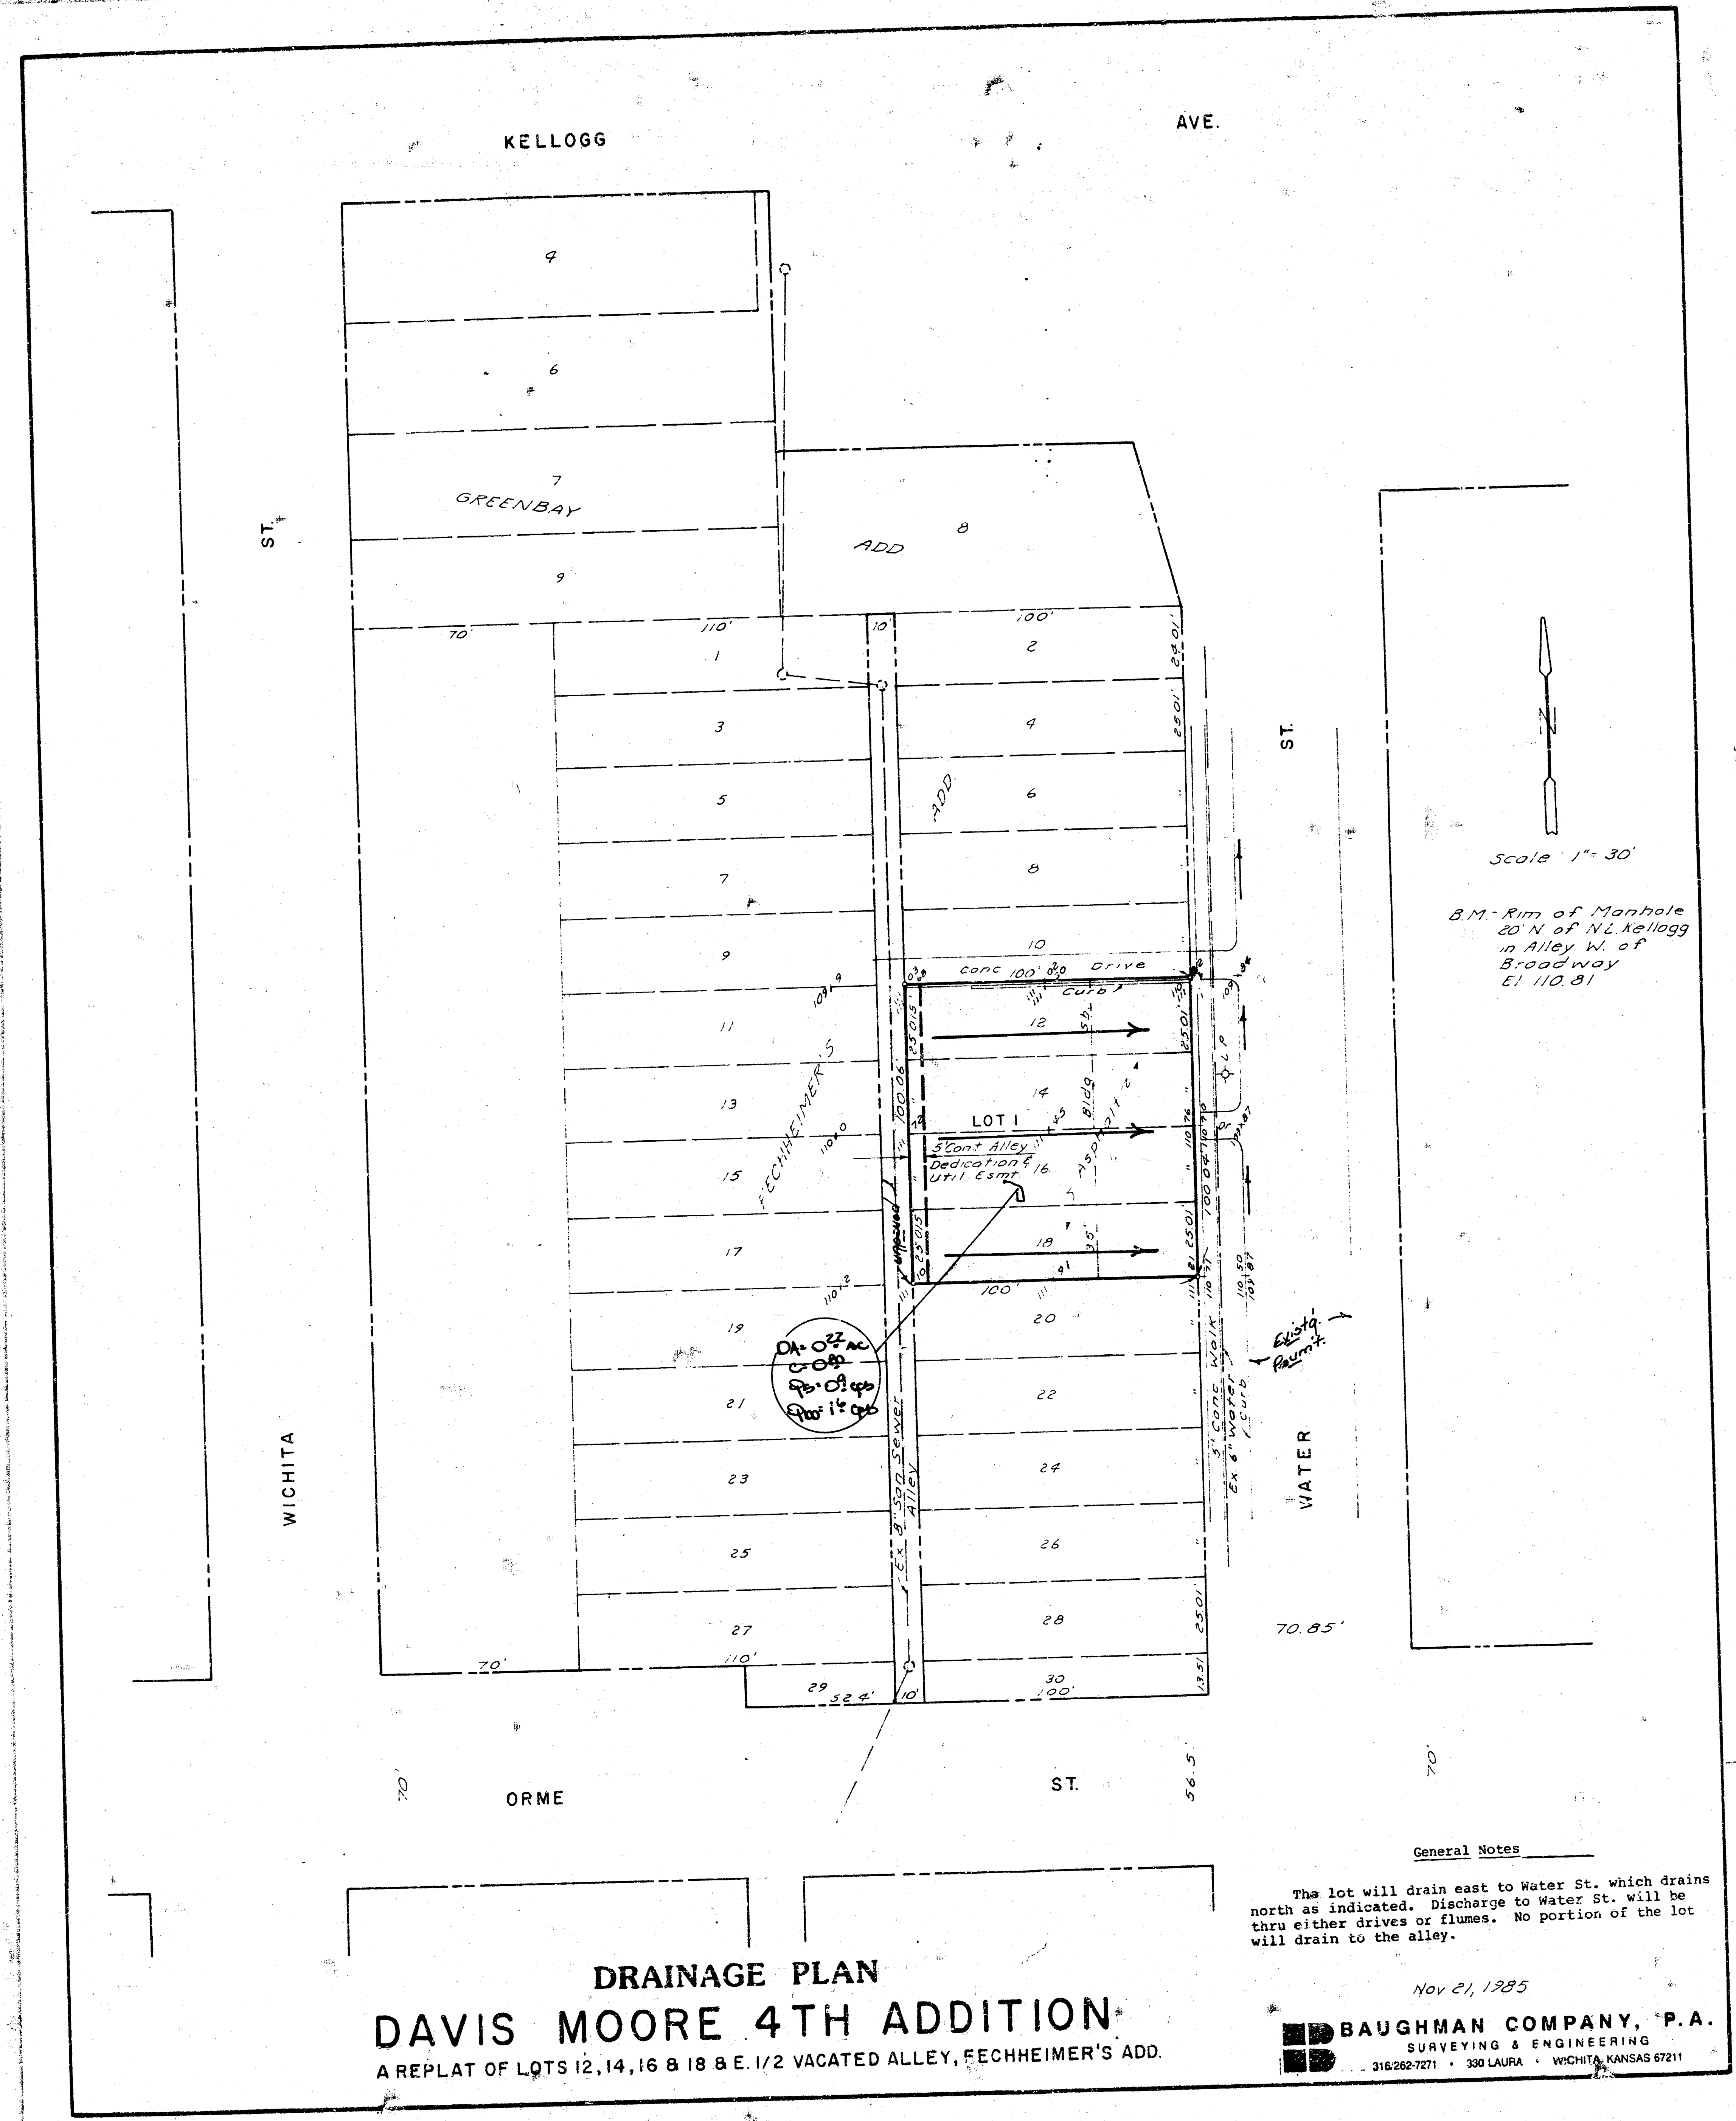

General Notes

The lot will drain east to Water St. which drains north as indicated. Discharge to Water St. will be thru either drives or flumes. No portion of the lot will drain to the alley.

Nov 21, 1985

BAUGHMAN COMPANY, P.A.
SURVEYING & ENGINEERING
316-262-7271 • 330 LAURA • WICHITA, KANSAS 67211

FILMED FROM THE BEST
AVAILABLE COPY