


Legal Description - Lots 3 & 4, Except the South
8' thereof, Carney Addition to
Wichita, Sedgwick County, Kansas.

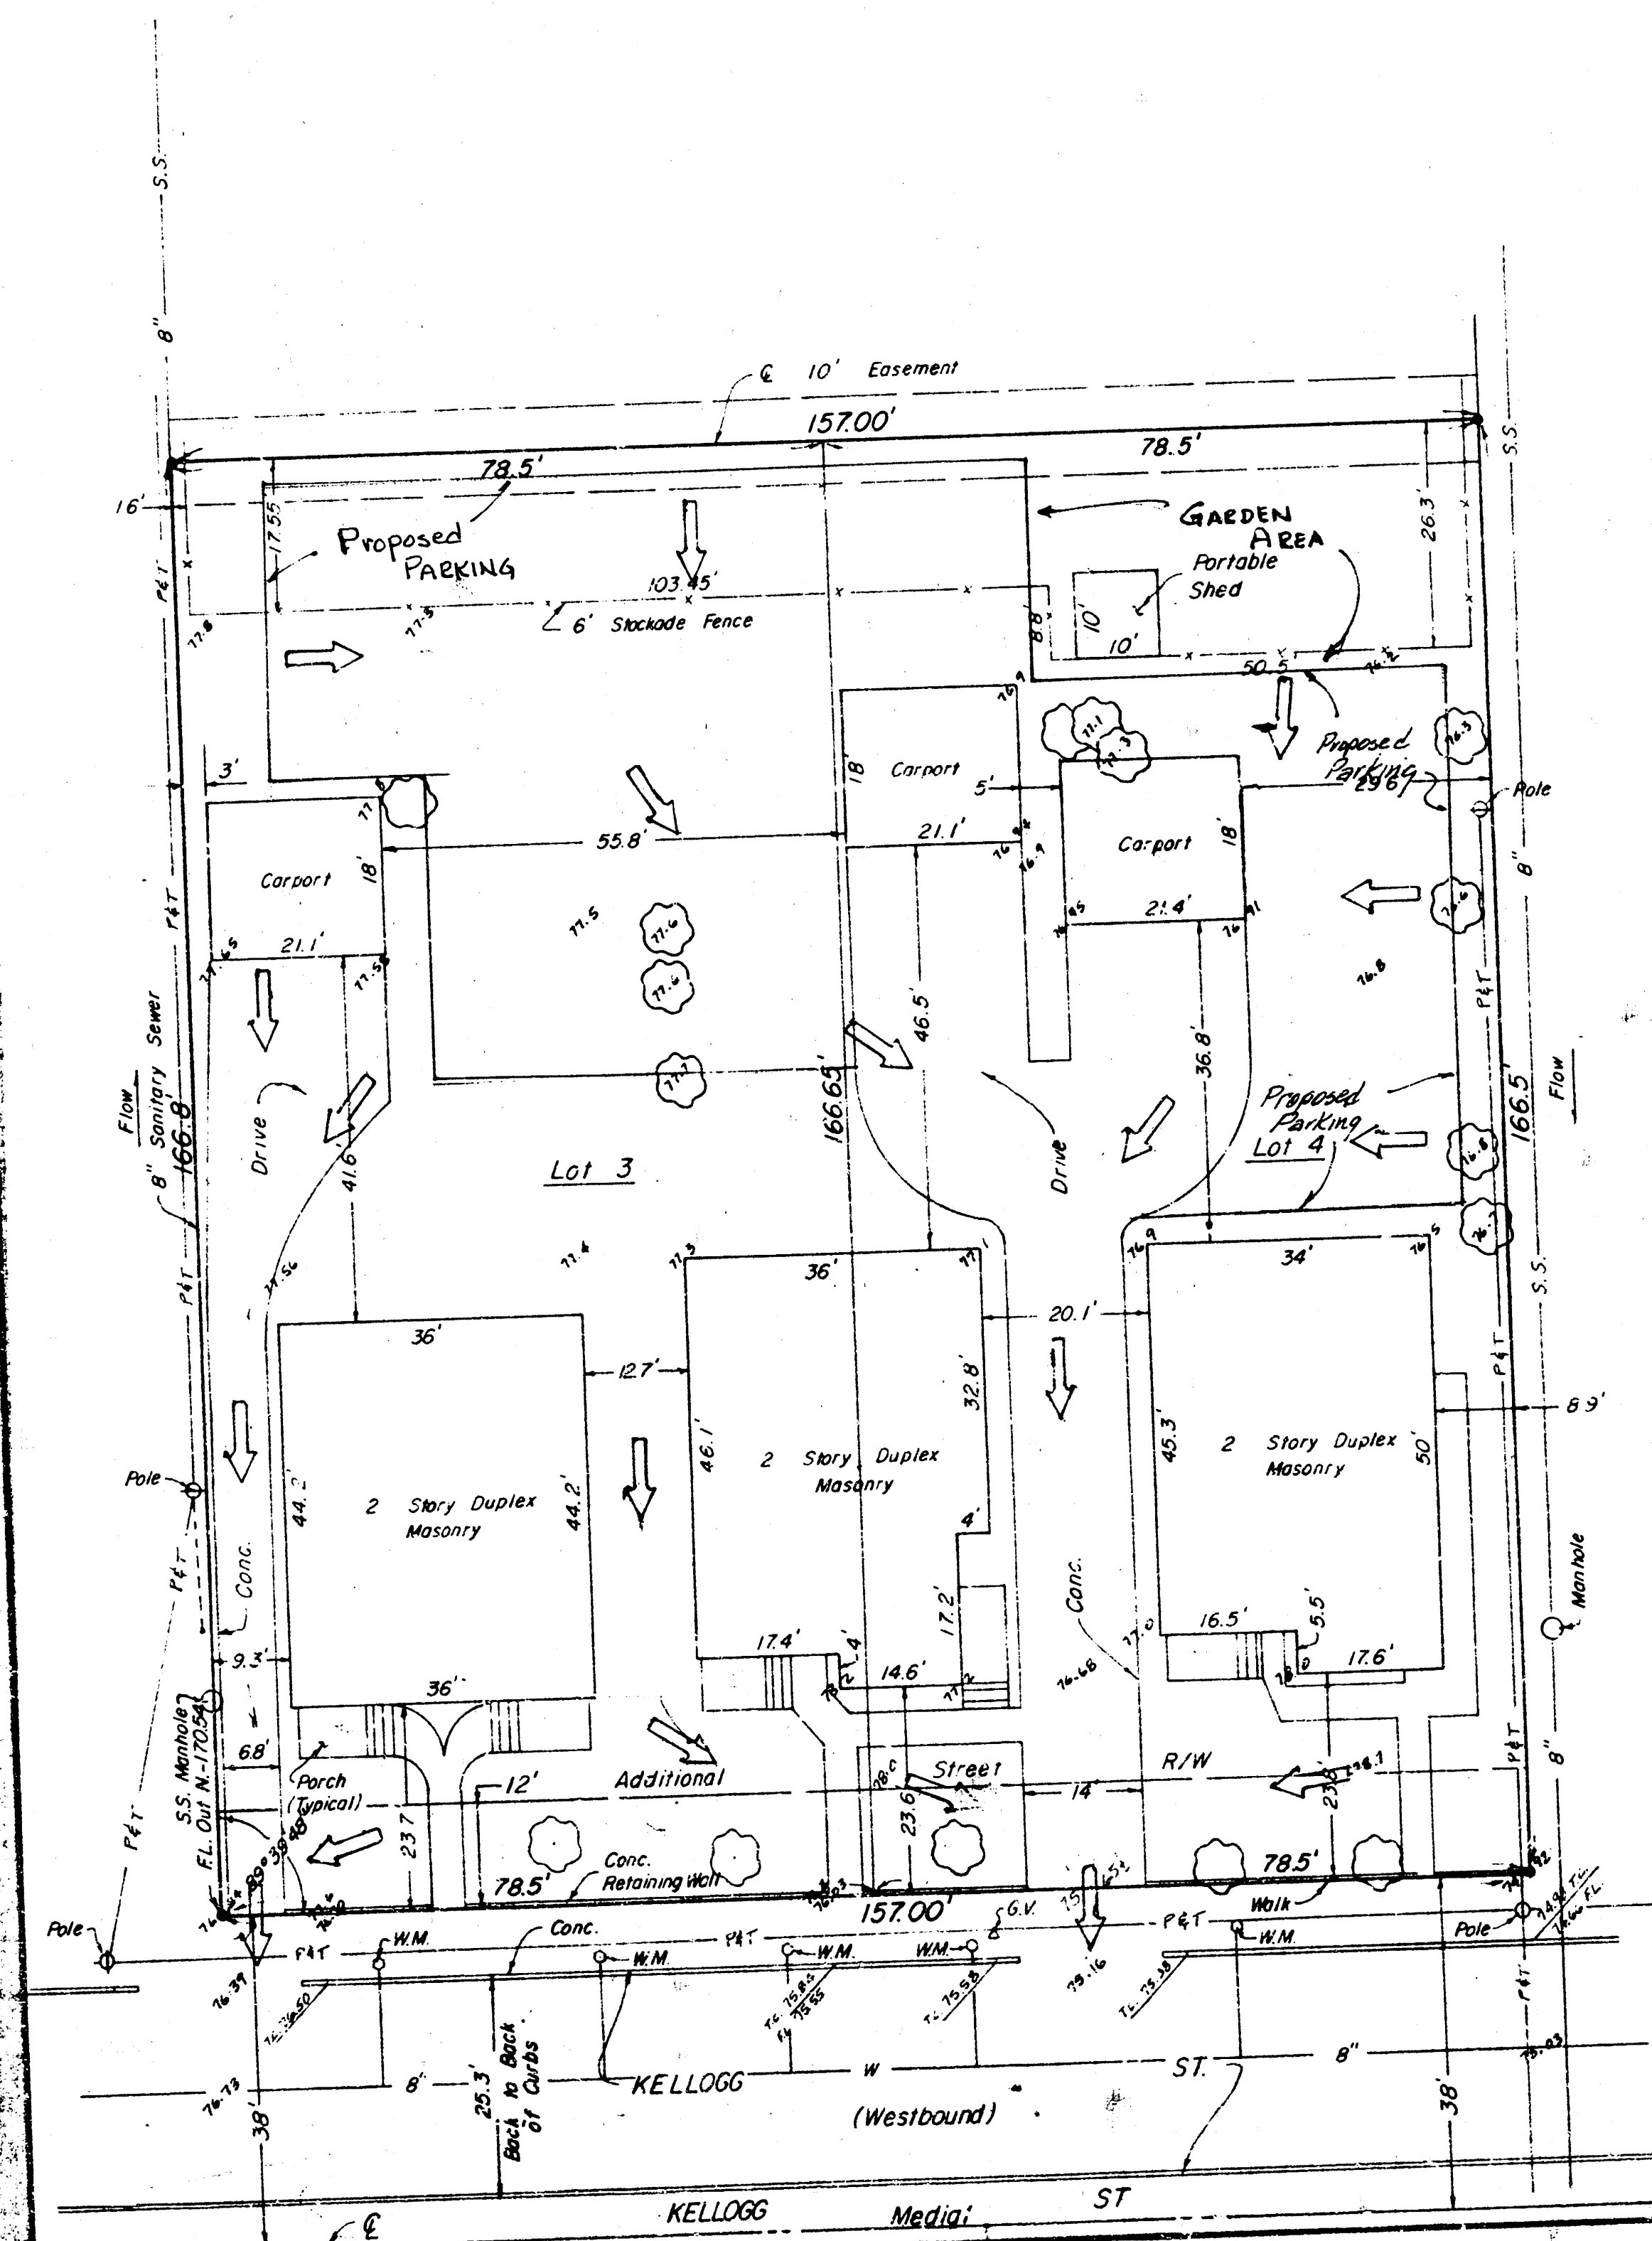

MOEHRING & ASSOCIATES
CONSULTING ENGINEERS
WICHITA
83-087-SD Oct. 19, 1983

BENCH MARK: Top of Thimble 20' S.
of S. Property Line Kellogg ST.
on W. Property Line Bluff ST.
(South) Elev. 173.75 City Datum.

DRAINAGE CONCEPT PLAN
"MAX EATON ADDITION"
11/6/83