


ECK 3RD ADDITION
(Drainage)

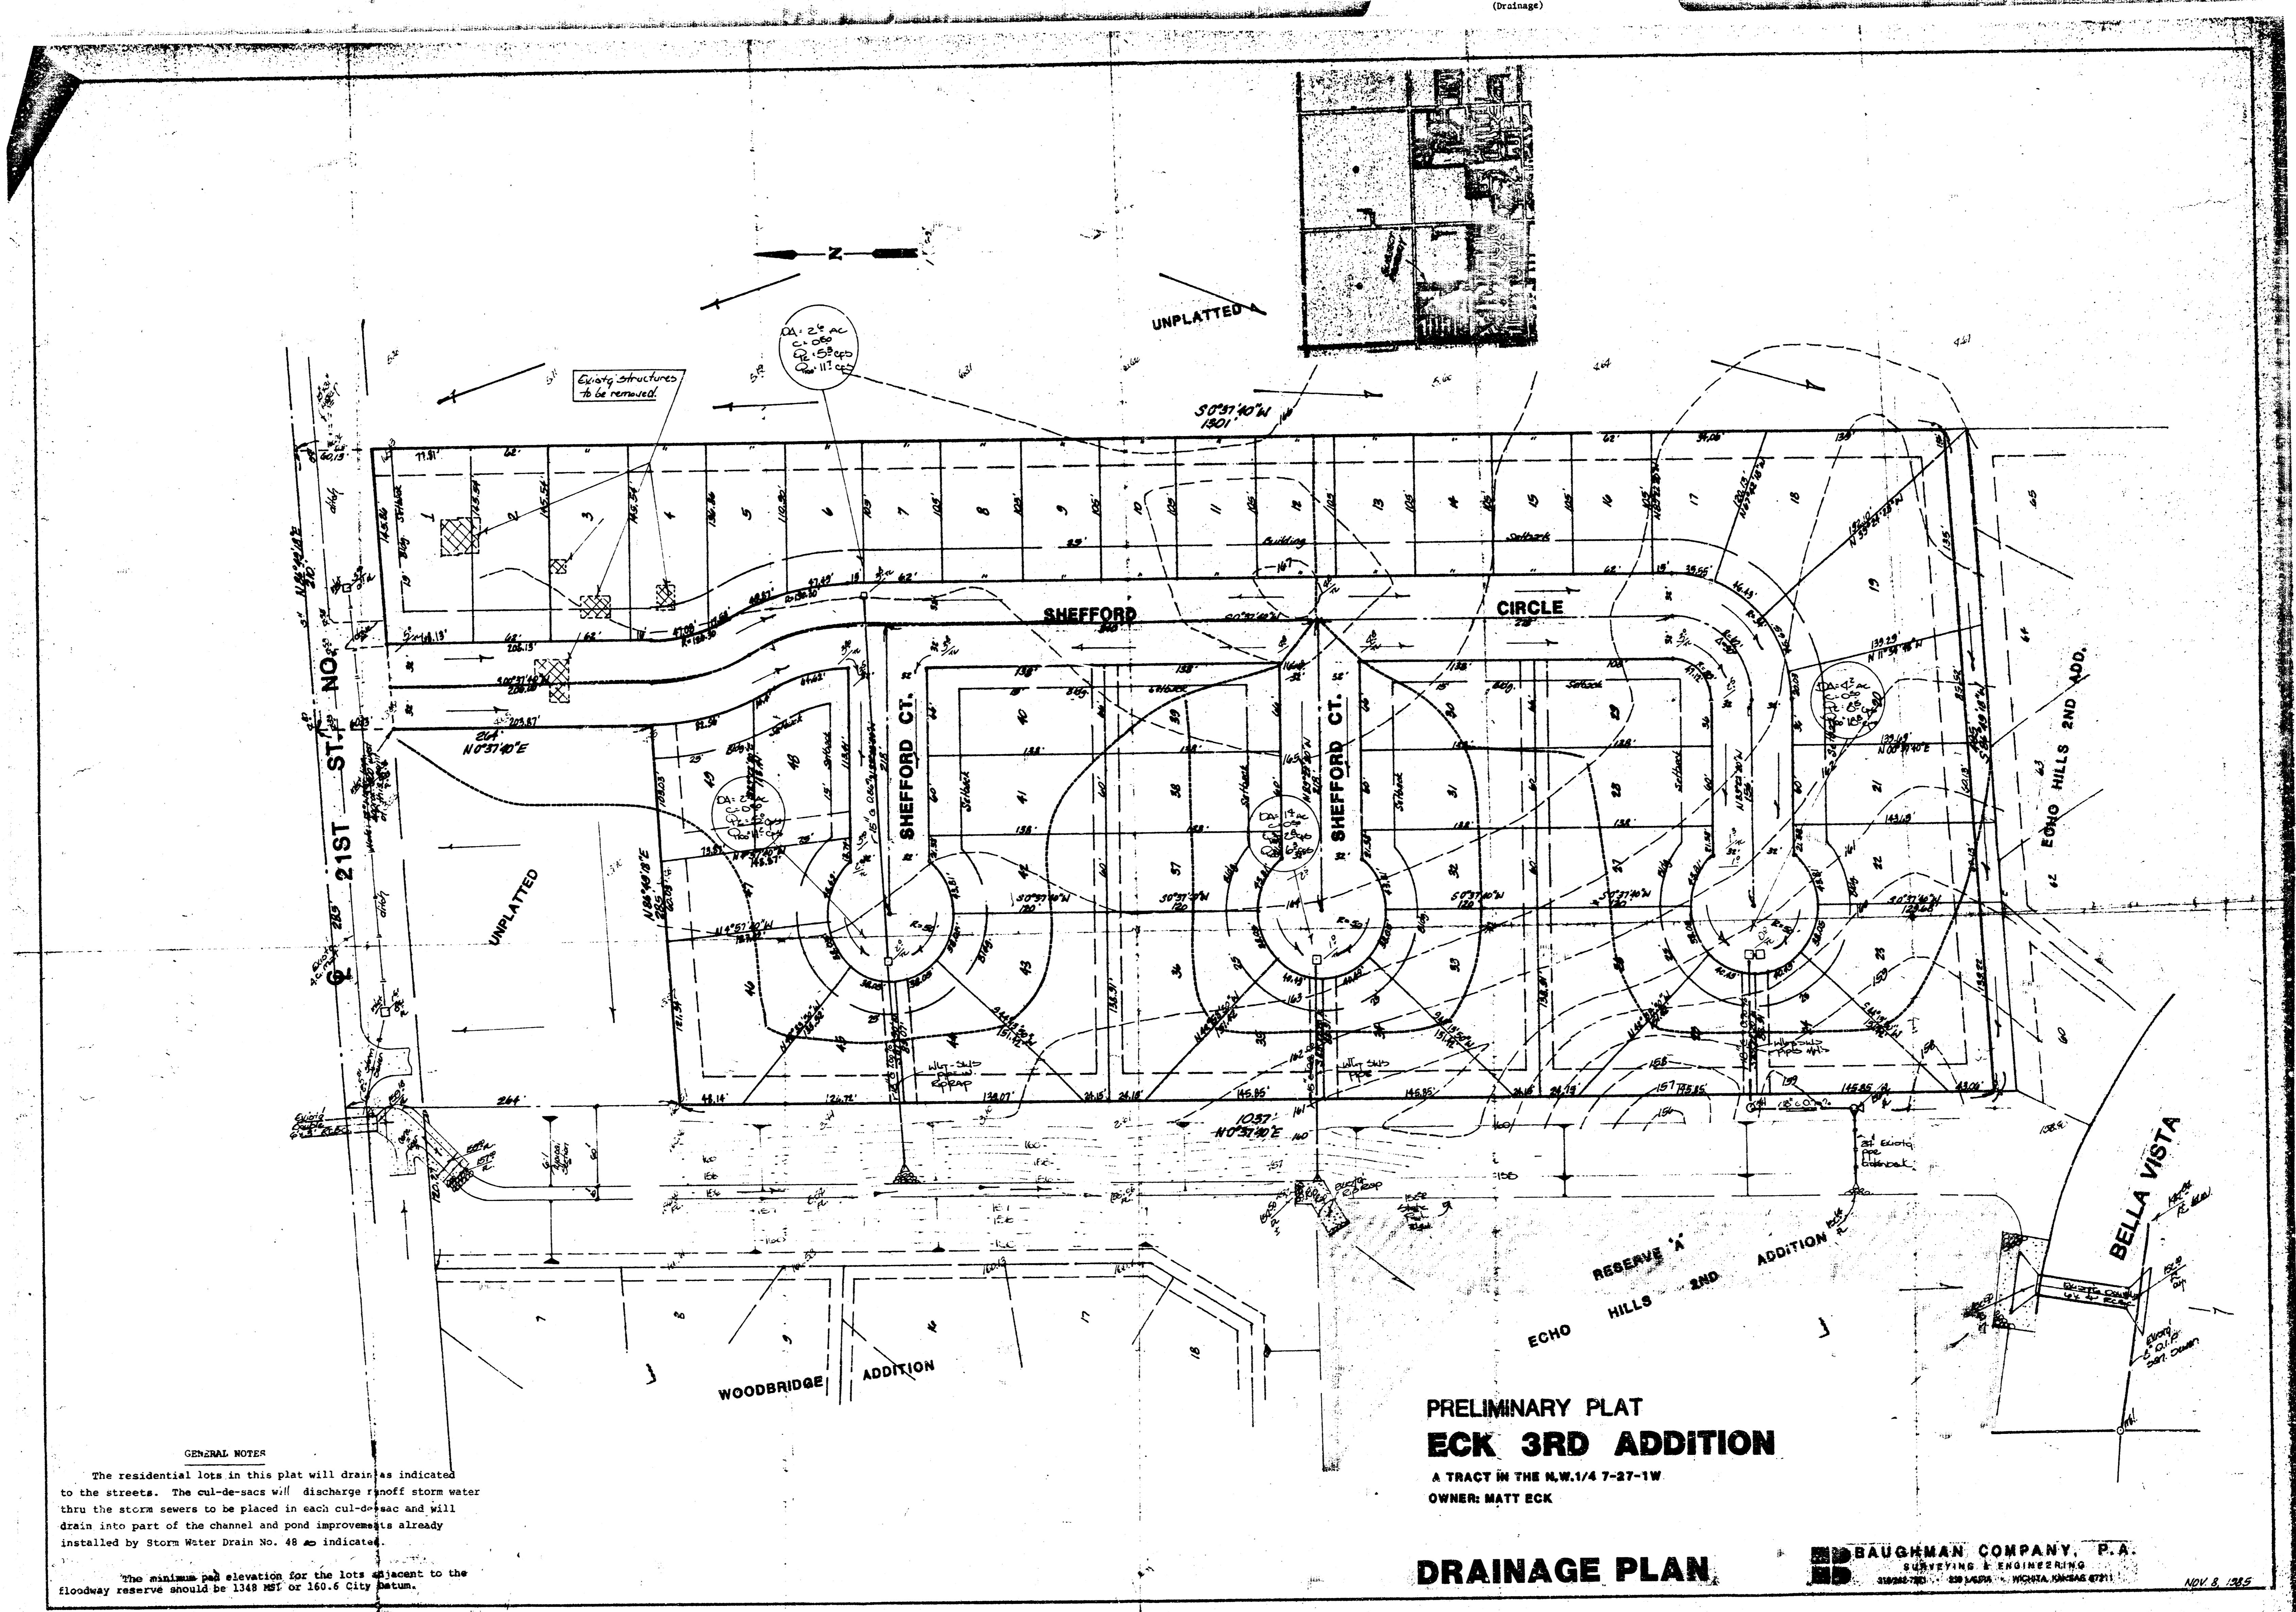

GENERAL NOTES

The residential lots in this plat will drain as indicated to the streets. The cul-de-sacs will discharge runoff storm water thru the storm sewers to be placed in each cul-de-sac and will drain into part of the channel and pond improvements already installed by Storm Water Drain No. 48 as indicated.

The minimum pad elevation for the lots adjacent to the floodway reserve should be 1348 MSL or 160.6 City datum.

PRELIMINARY PLAT
ECK 3RD ADDITION
 A TRACT IN THE N.W. 1/4 7-27-1W
 OWNER: MATT ECK

DRAINAGE PLAN

BAUGHMAN COMPANY, P.A.
 SURVEYING & ENGINEERING
 312242-700 230 W. 14th St. Wichita, Kansas 67211
 NOV. 8, 1985