


VICINITY MAP OF:
"FIRST DIXON ADDITION"
 WICHITA, SEDGWICK COUNTY, KANSAS
 NE 1/4 SEC. 21, T27S, R1E
 ASSOCIATED ZONING CASE Z-2647

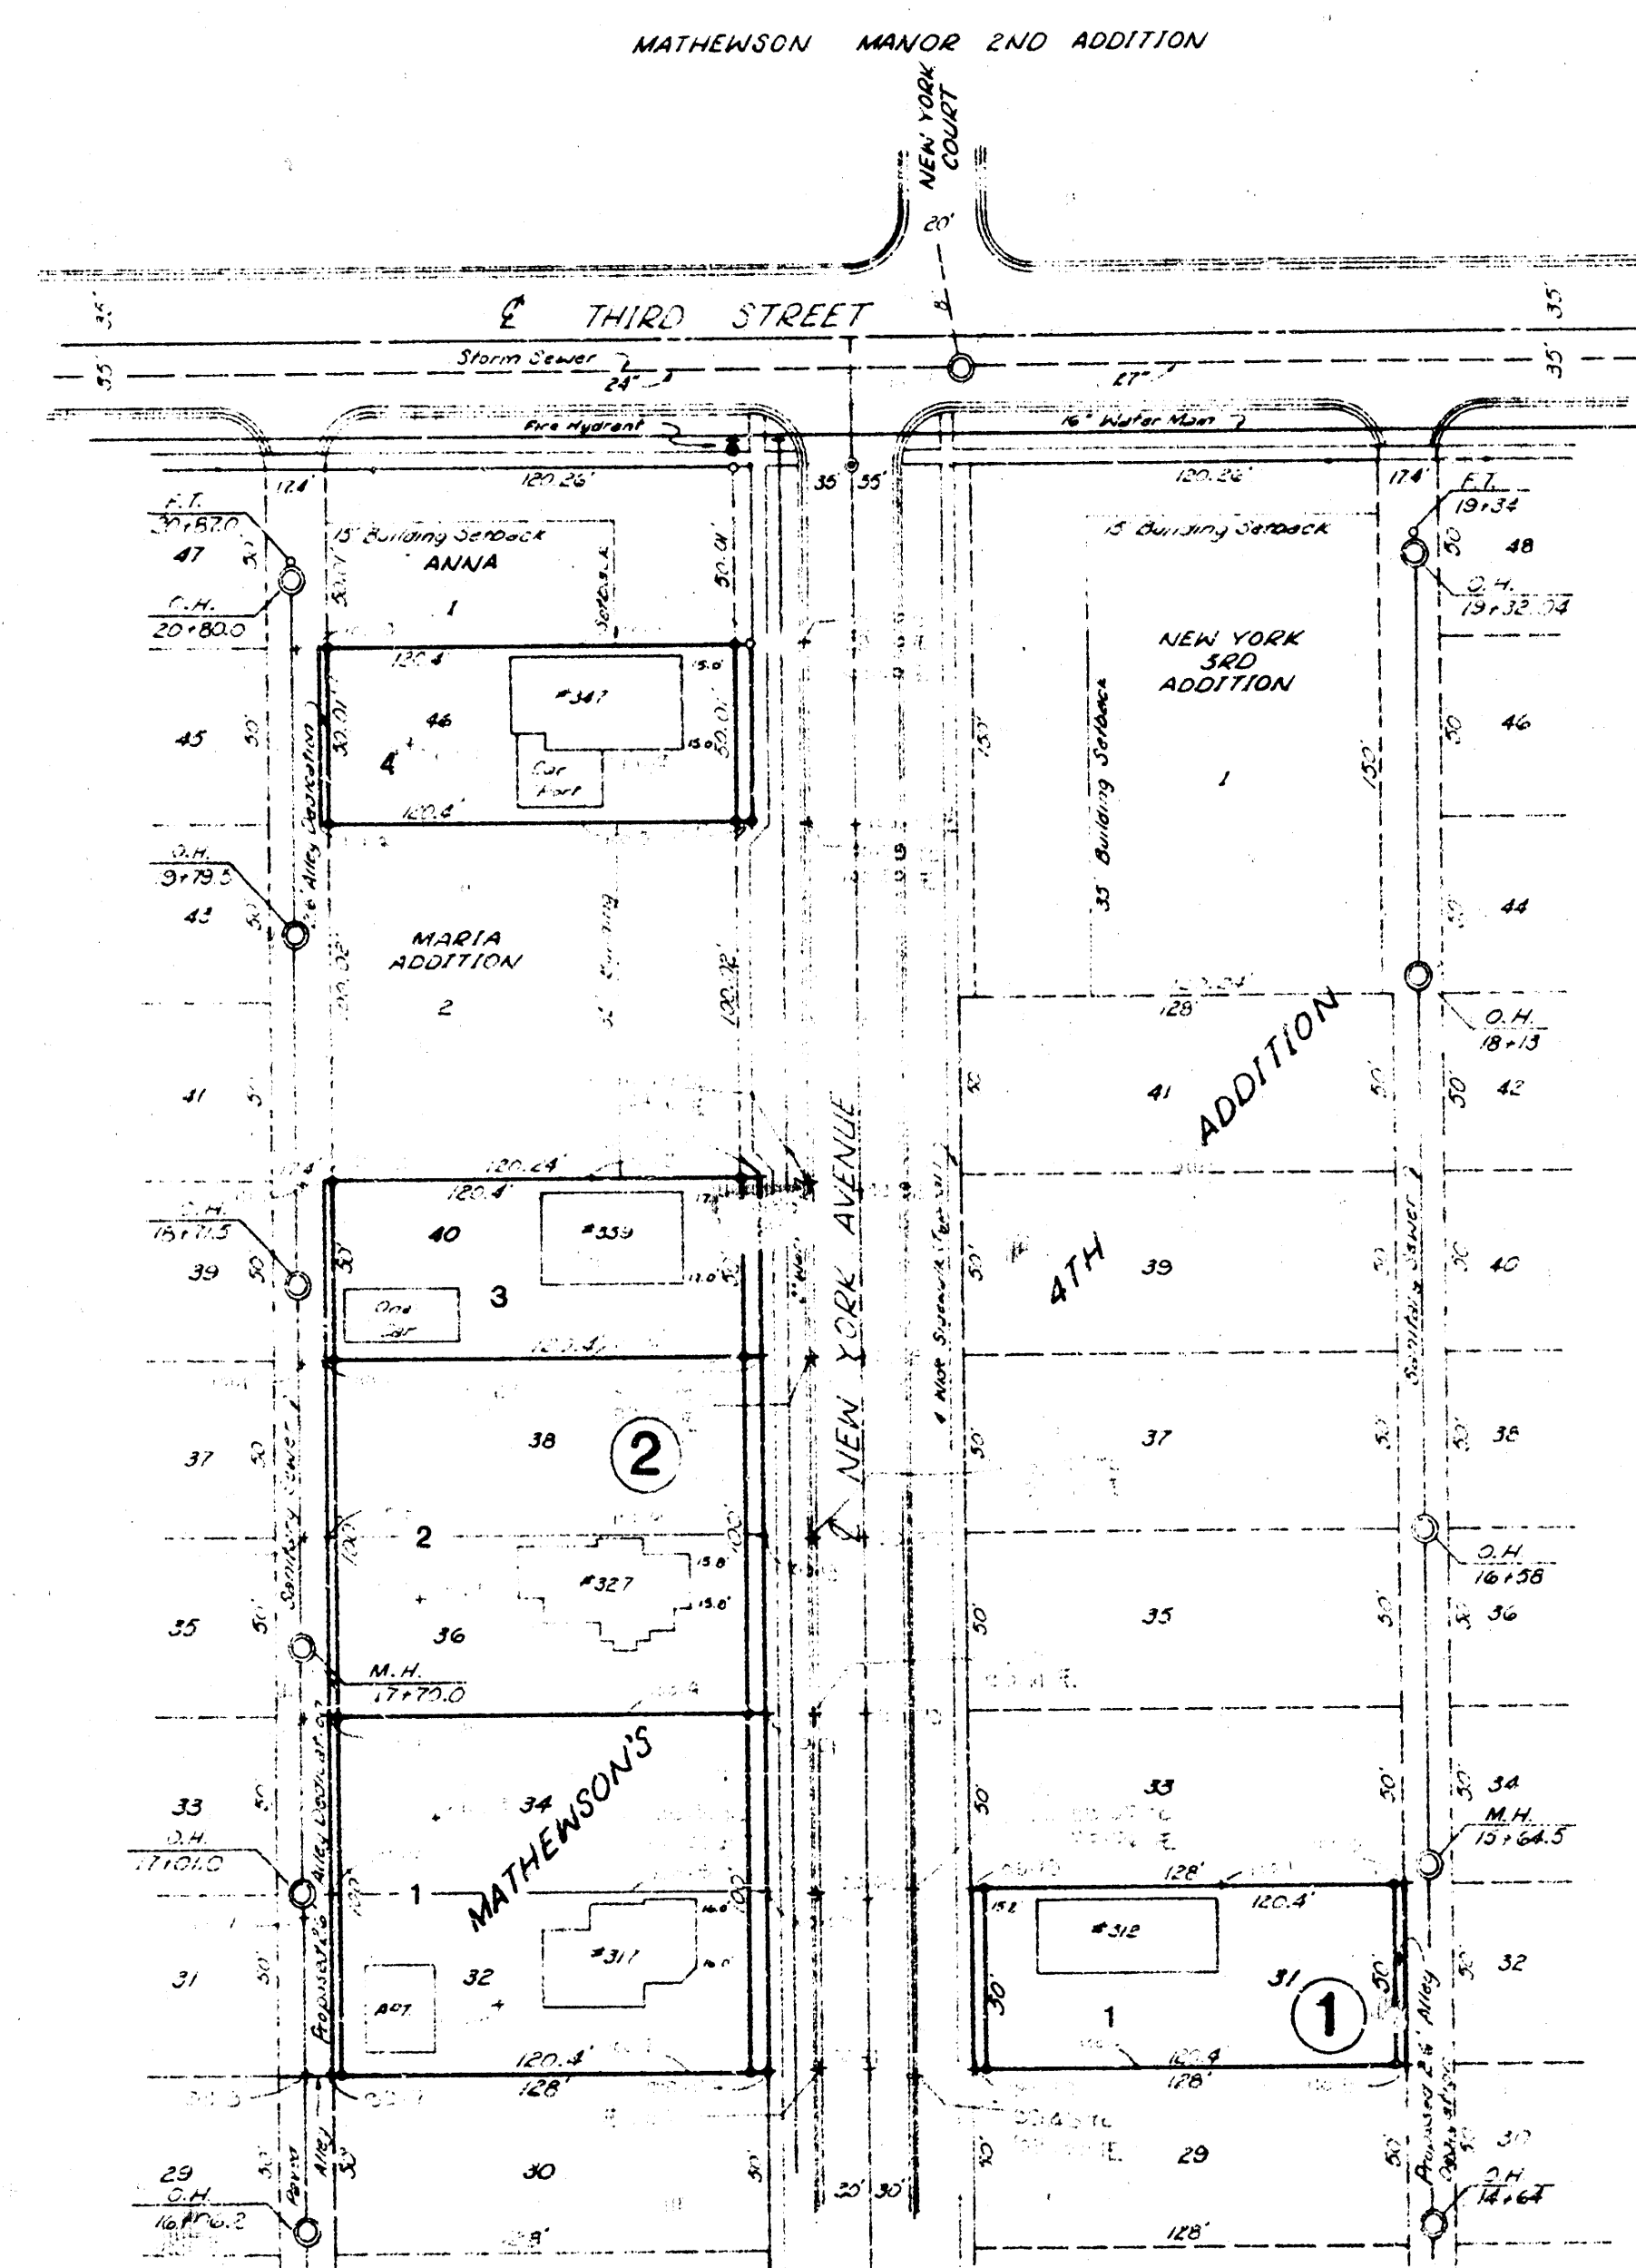

0" DRONE FLYING
 1" = 100' HORIZONTAL SCALE
 1" = 10' VERTICAL SCALE
 ALL DIMENSIONS IN FEET
 ALL DISTANCES TO CENTERLINE
 30 APRIL, 1985
 T.E. #8410

OWNERS:

David E. Alley 767 N. Edwards Wichita, Kansas 67203	Armel E. Dixon 808 E. Mt. Vernon Wichita, Kansas 67211
Leo & Burchie Kastens 773 Westridge Wichita, Kansas 67203	Roger L. & Lee Lucille Magdaleno 339 New York Ave. Wichita, Kansas 67214
Clarence Saiser 317 New York Ave. Wichita, Kansas 67214	David Duane & Carol Elaine Thomas 611 Marcellene Wichita, Kansas 67218
Bob & Grace F. Loopp 753 Woodrow Ave. Wichita, Kansas 67203	

PREPARED BY: TERRA TECH LAND SURVEYING, INC 245 WEST DEWEY WICHITA, KANSAS 67202	SUBDIVIDER: McIntyre & Associates 433 S. Hydraulic Wichita, Kansas 67211
--	--