


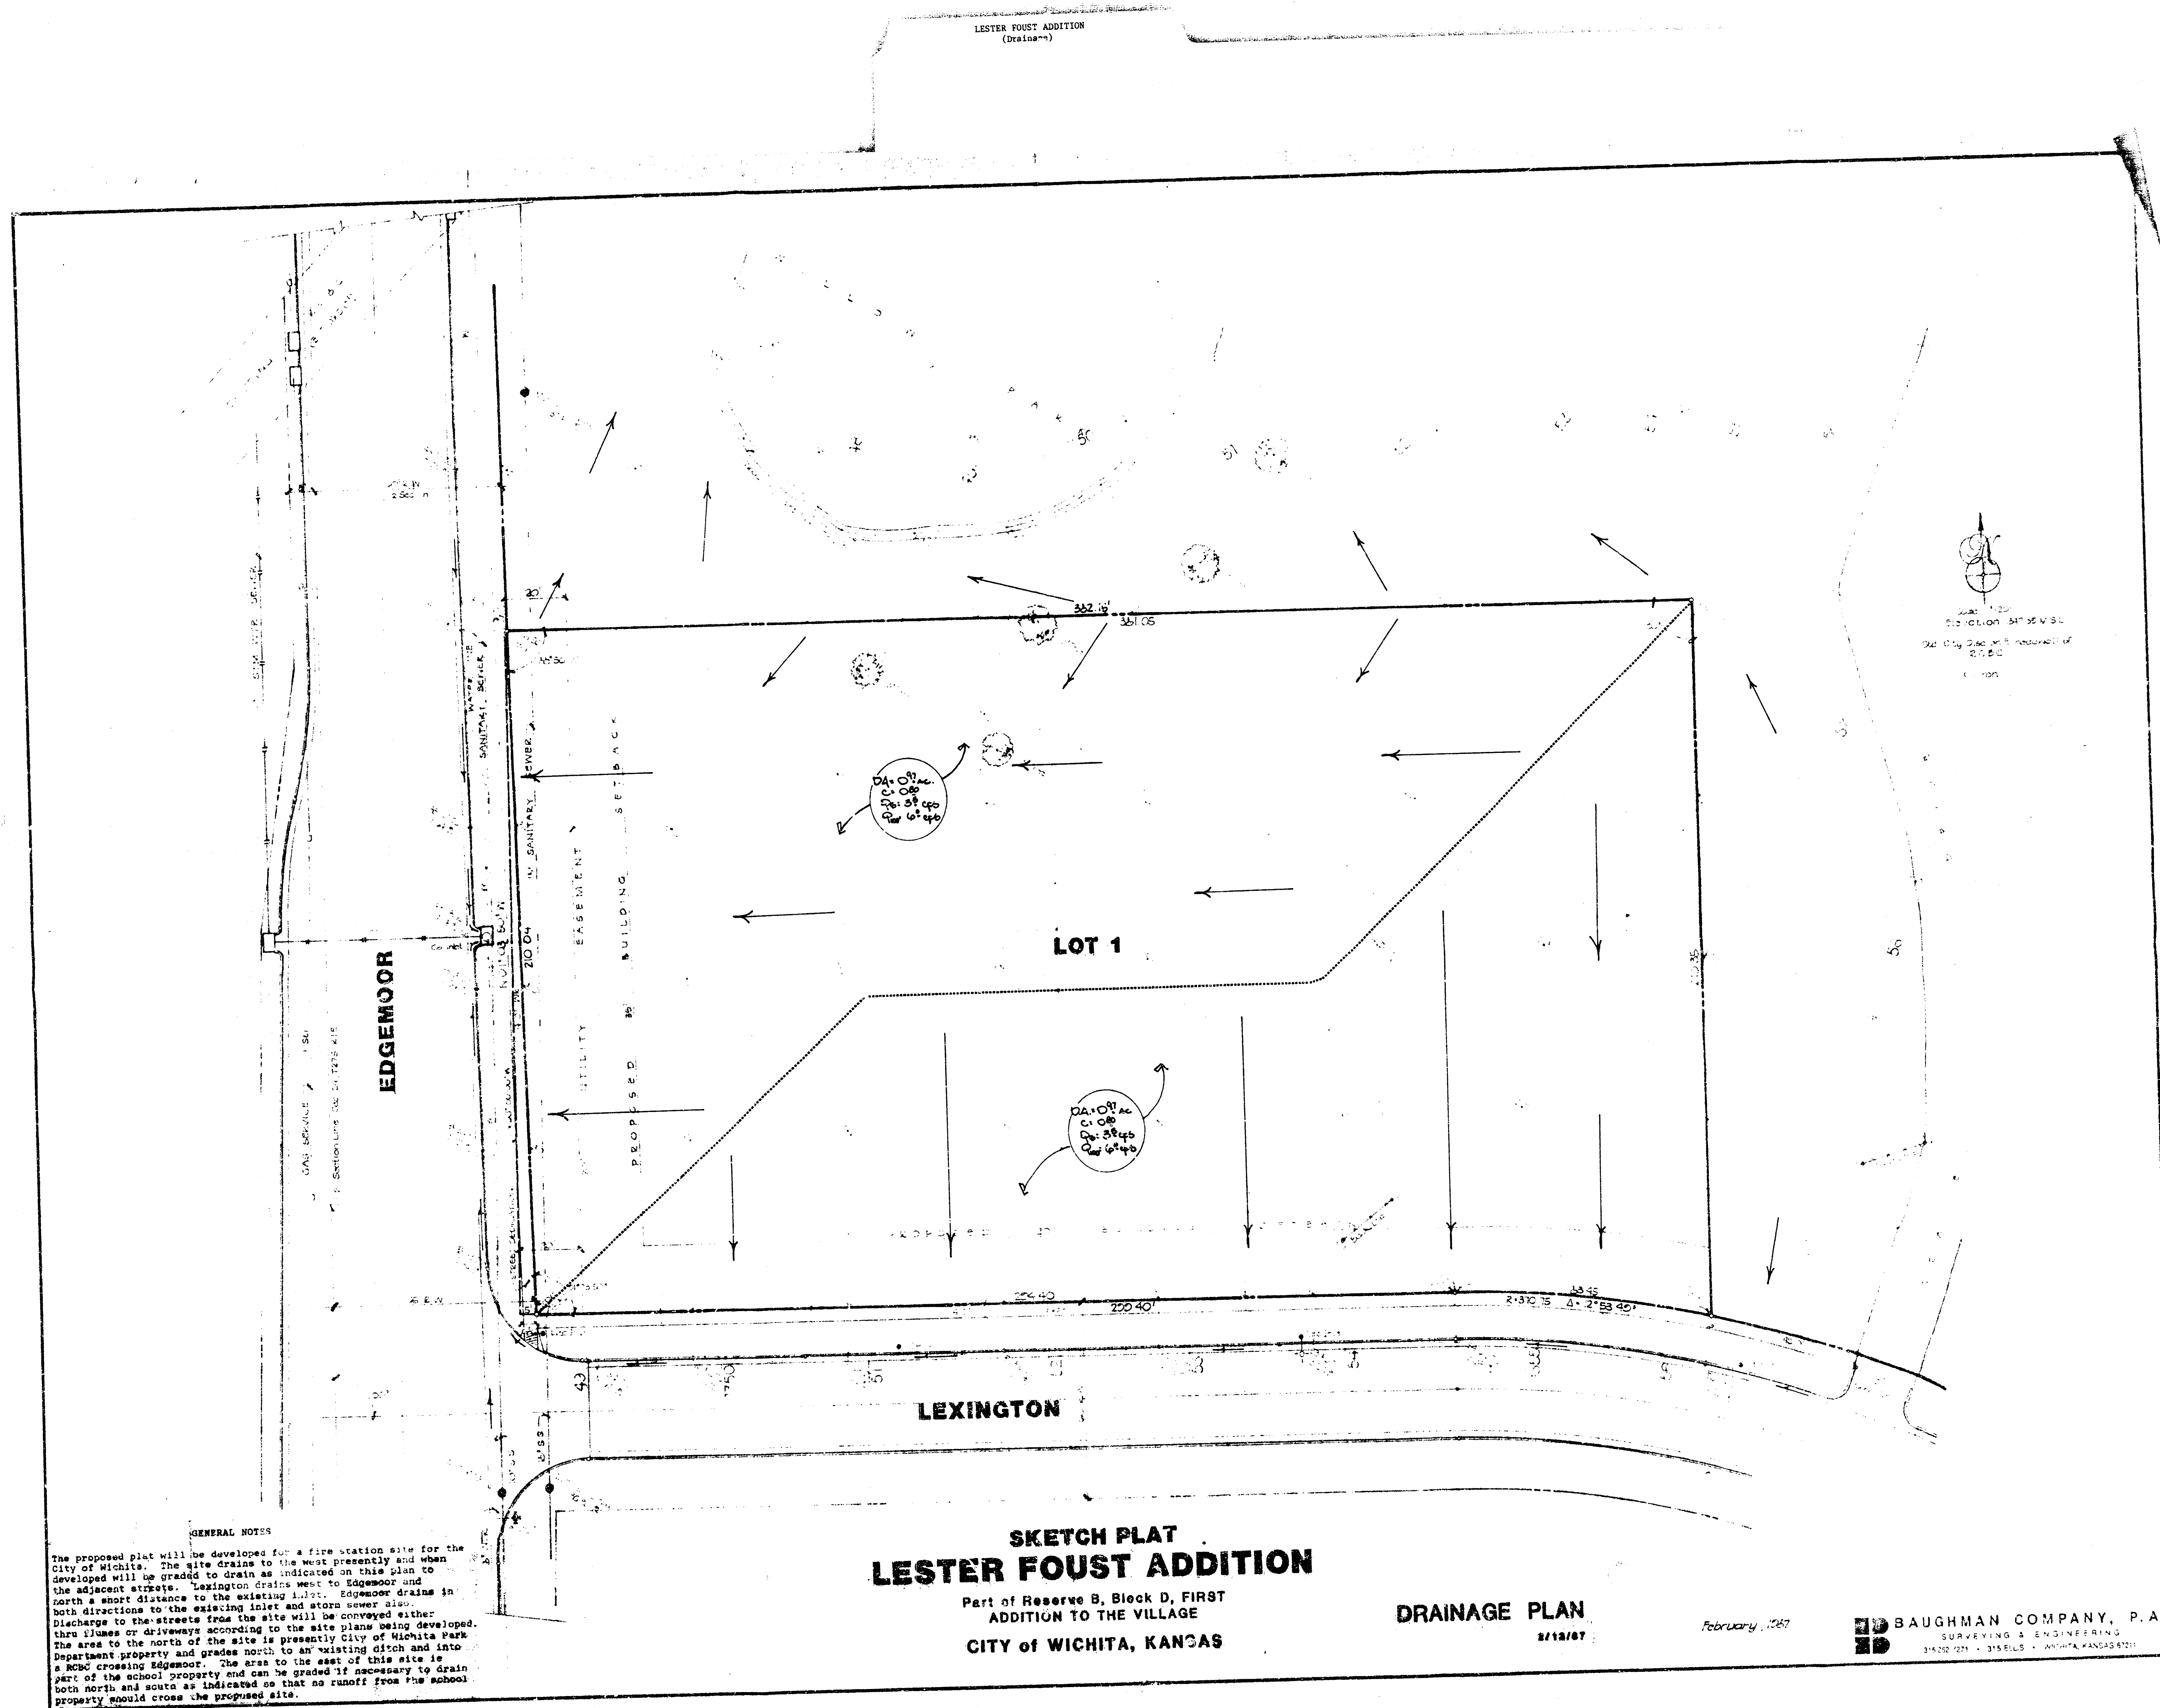

**GENERAL NOTES**

The proposed plat will be developed for a fire station site for the City of Wichita. The site drains to the west presently and when developed will be graded to drain as indicated on this plan to the adjacent streets. Lexington drains west to Edgemoor and the adjacent streets. Edgemoor drains to the south to a short distance to the existing inlet. Edgemoor drains in both directions to the existing inlet and storm sewer also. Discharge to the streets from the site will be conveyed either thru ditches or driveways according to the site plans being developed. The area to the north of the site is presently City of Wichita Park Department property and grades north to an existing ditch and into a RCB crossing Edgemoor. The area to the east of this site is part of the school property and can be graded if necessary to drain both north and south as indicated so that no runoff from the school property should cross the proposed site.

# **SKETCH PLAT LESTER FOUST ADDITION**

Part of Reserve B, Block D, FIRST  
ADDITION TO THE VILLAGE  
CITY OF WICHITA, KANSAS

**DRAINAGE PLAN**

2/12/67

February 1967

**J.D. BAUGHMAN COMPANY, P.A.**  
SURVEYING & ENGINEERING  
3422 12TH - 315 ELLIS - WICHITA, KANSAS 67203