


GUETERSLOH ADDITION
(Drainage)

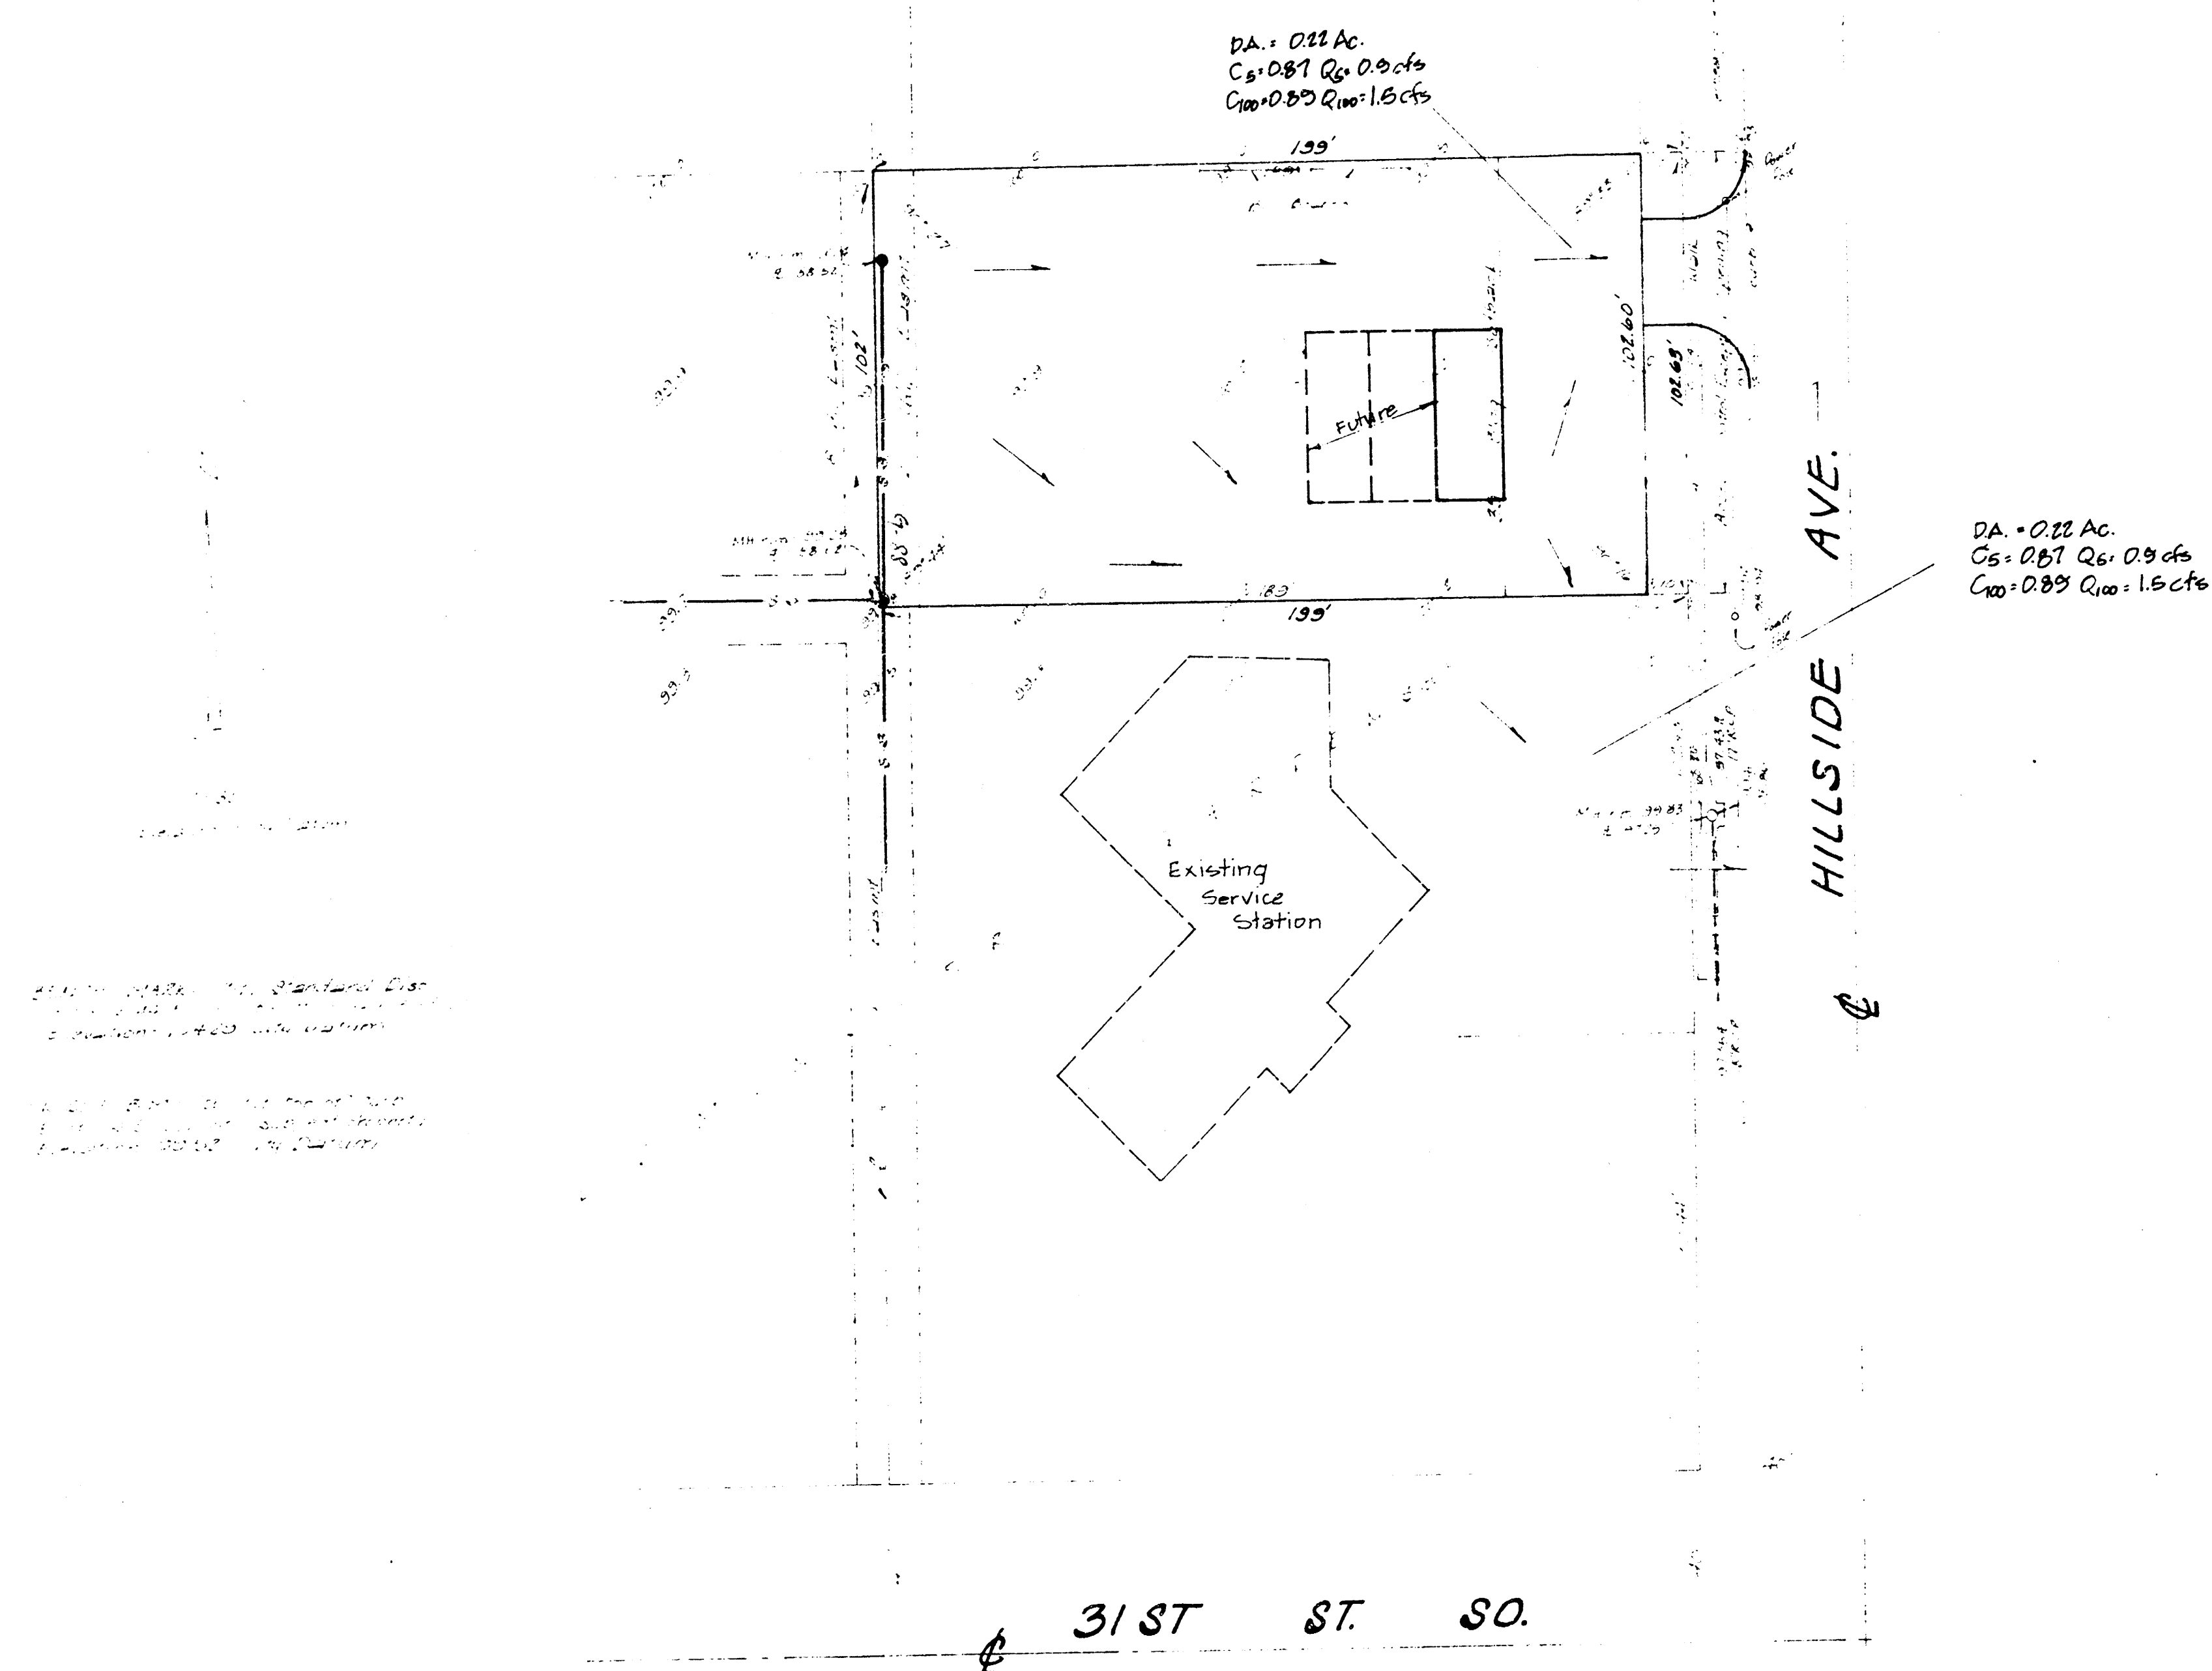

DRAINAGE CONCEPT
SKETCH PLAT
GUETERSLOH ADDITION

REPLAT OF LOT 12, EDMINSTER GARDENS,
SEDGWICK COUNTY, KANSAS

OWNER: GLENN GUETERSLOH
JANICE GUETERSLOH

BAUGHMAN COMPANY, P.A.
SURVEYING & ENGINEERING
315-262-7271 • 315 ELLIS • WICHITA, KANSAS 67211

December 4, 2004