



HABITAT FOR HUMANITY ADDITION

AN ADDITION TO THE CITY OF WICHITA,
SEDGWICK COUNTY, KANSAS

PRELIMINARY PLAT

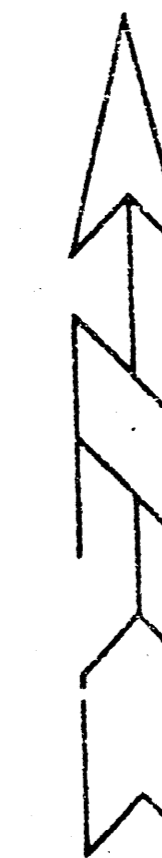

1" = 40'
 ○ = Found Iron Pipe
 ● = Set 5/8" Rebar

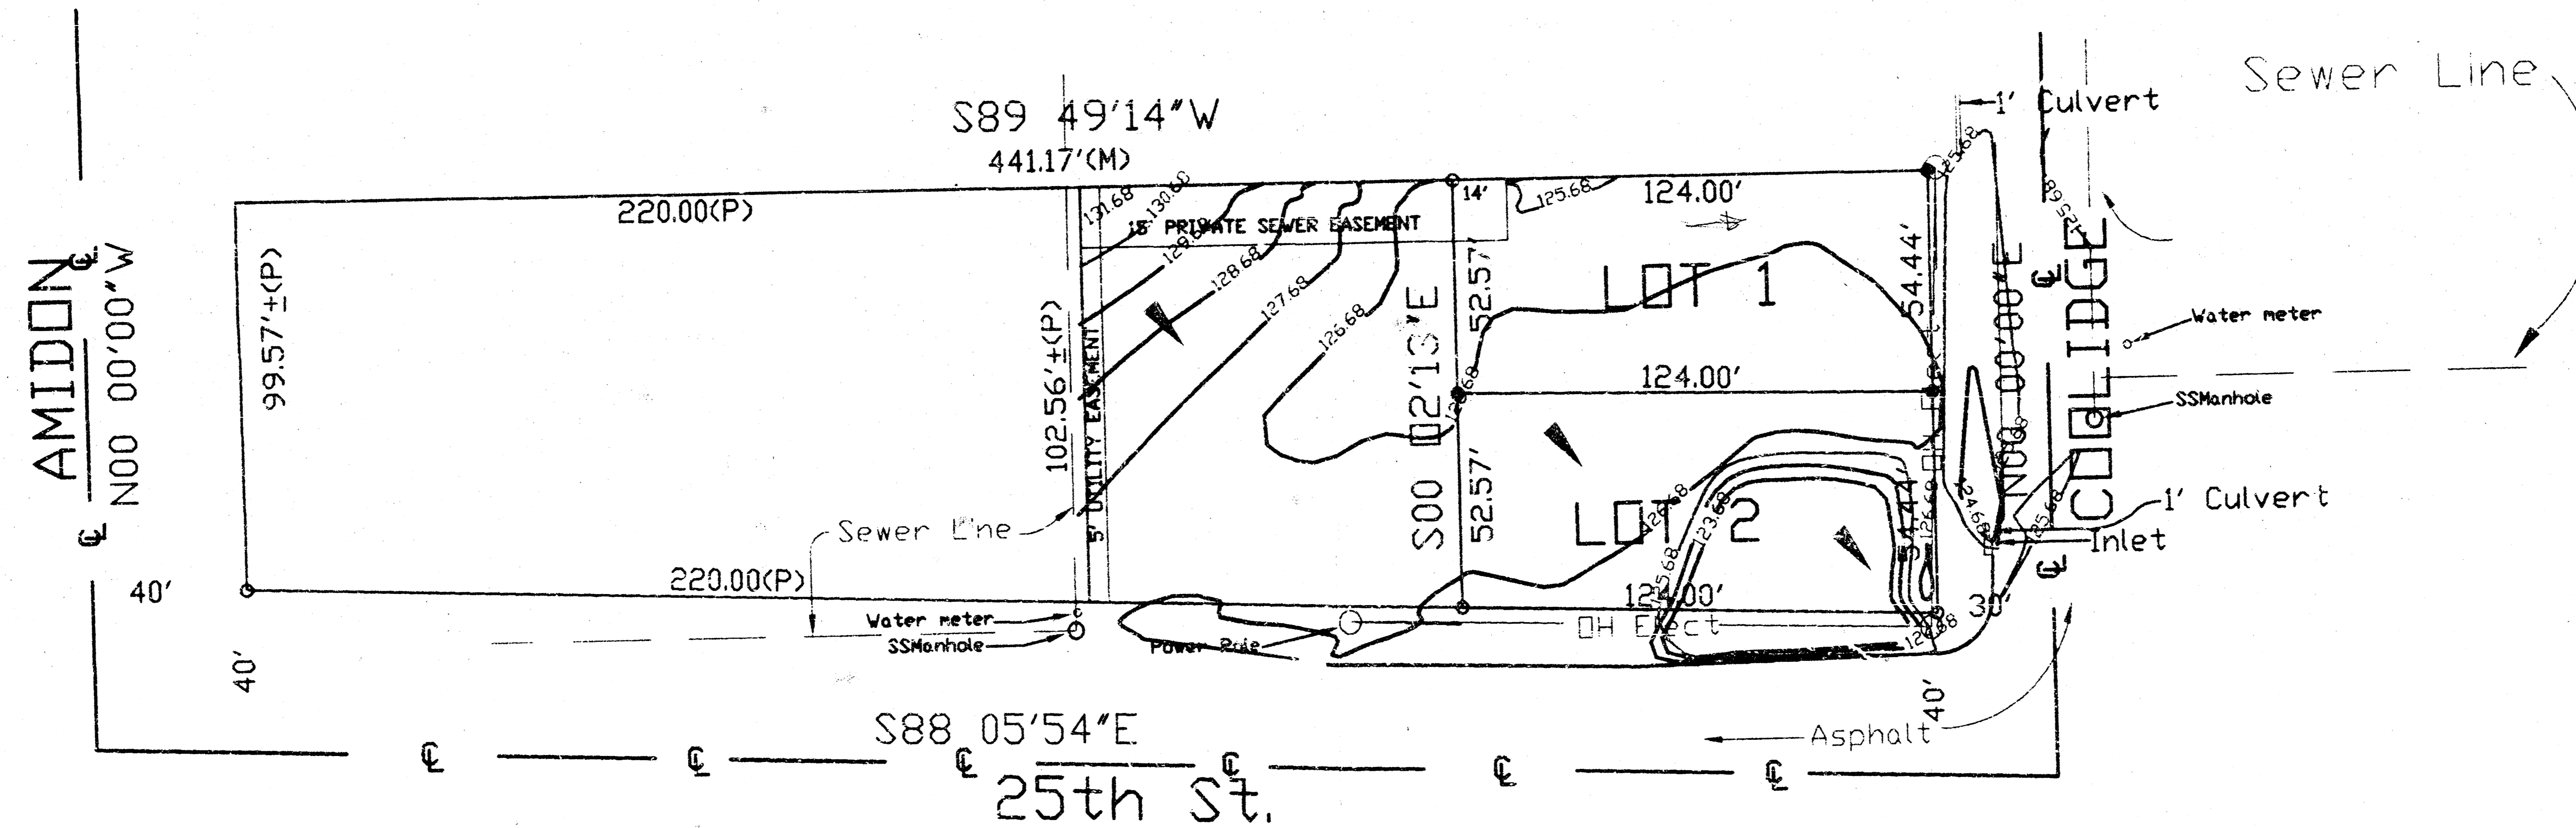

Benchmark: City of Wichita Disc
 at the S.E. corner of bridge
 over the Little Arkansas River
 on 25th St. North Elev.: 125.90

MACON COMPANY
 SURVEYING SERVICES

Project No. 17375