




APPROVED
DRAINAGE PLAN



DRAINAGE PLAN HICKORY CREEK ADDITION SEDGWICK COUNTY, KANSAS

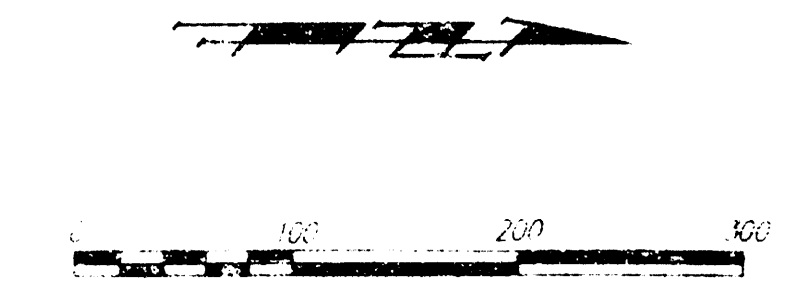

E1/2, NW1/4, SEC. 13, T27S, R2W
SEDGWICK COUNTY, KANSAS

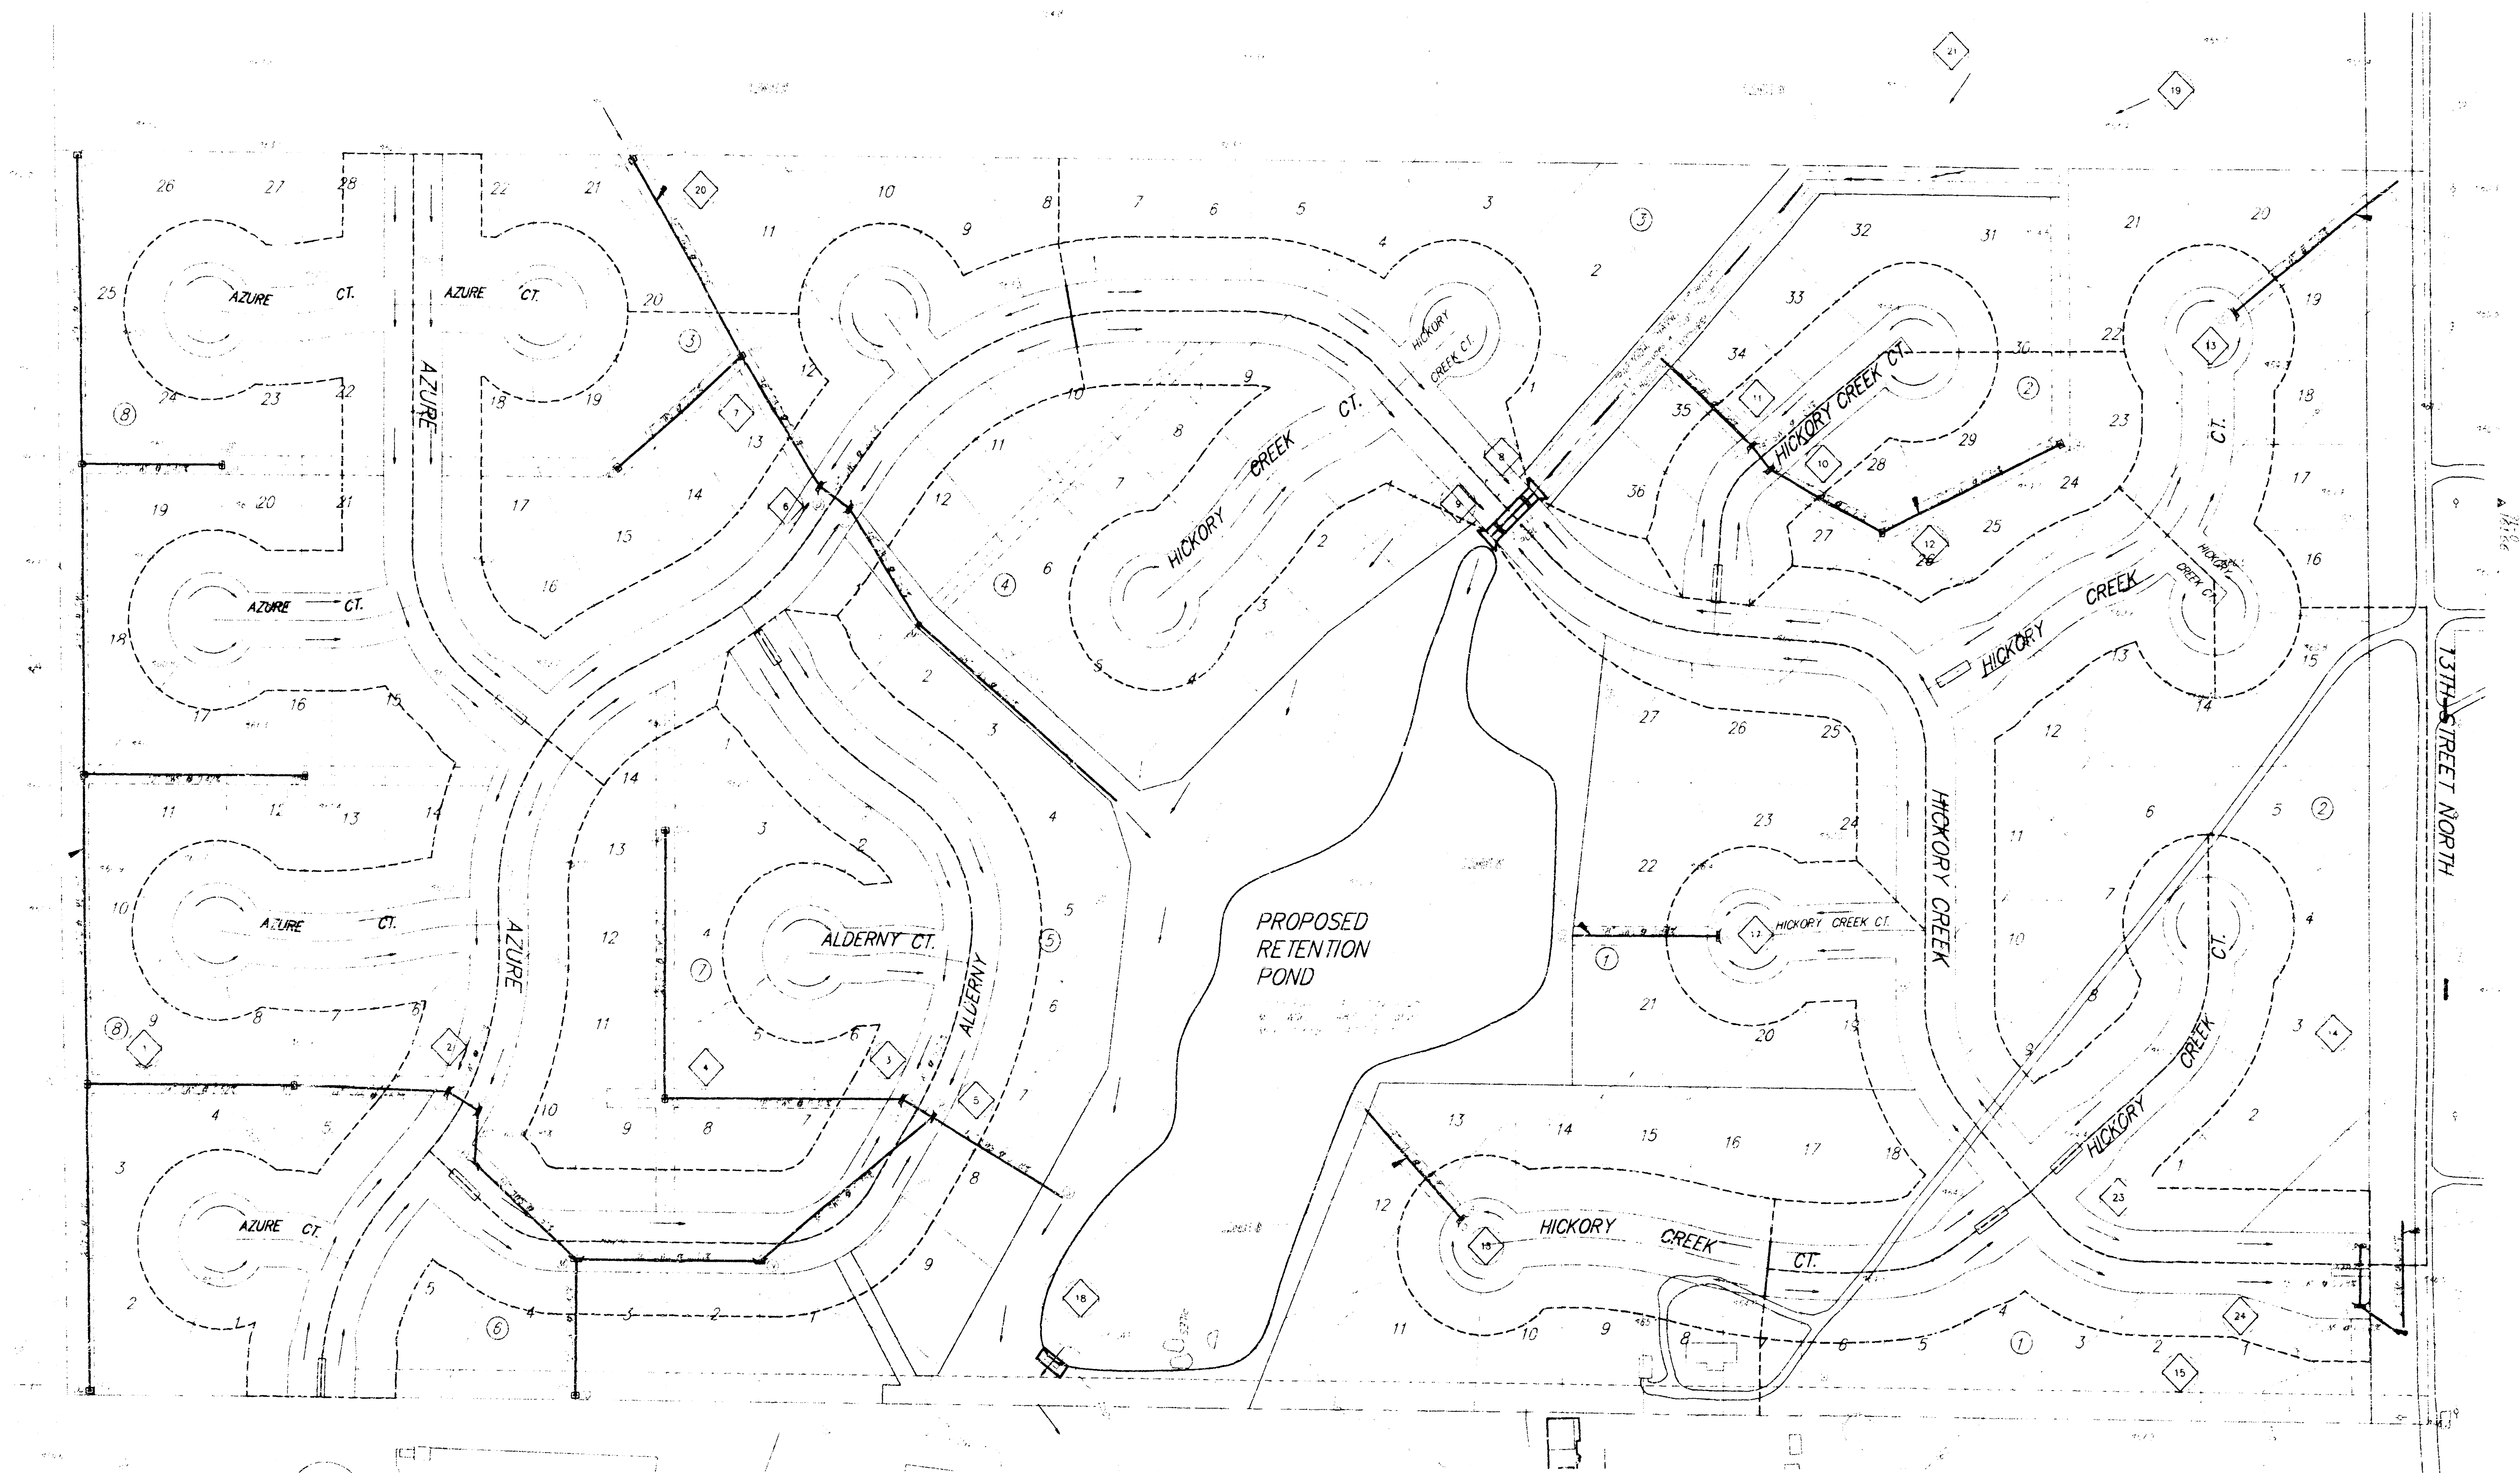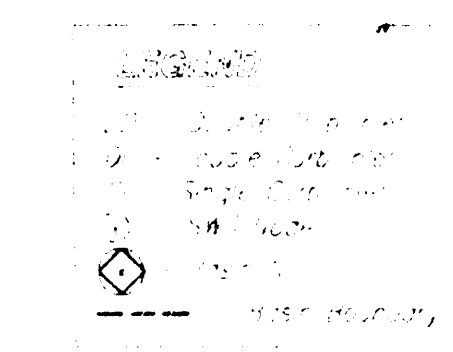

NOTE: The proposed drainage plan provided herein is a generally defined plan to follow for design. It is recognized and assumed that prior to the final design of street and storm sewer improvements within this plat that the designer will modify or alter the general drainage plan as necessary in order to better reflect the installation of the improvements to obtain the most economical design and construction possible.