
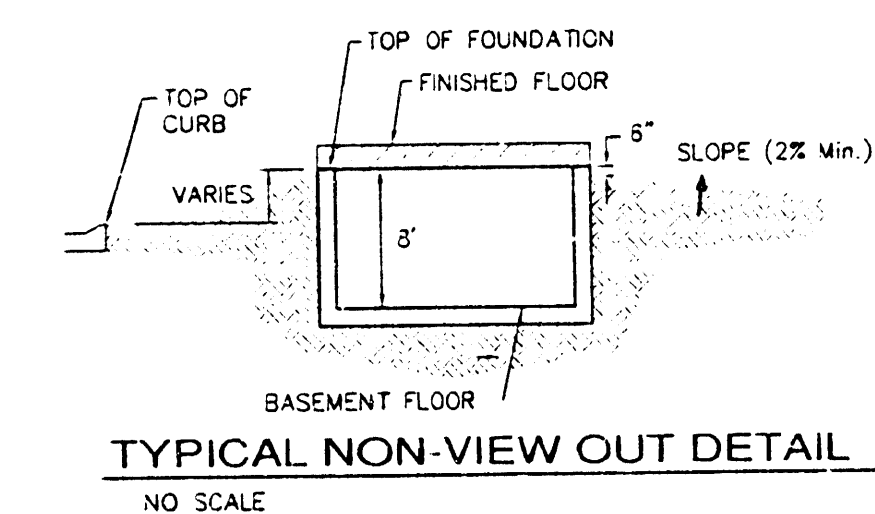
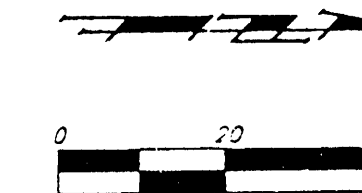


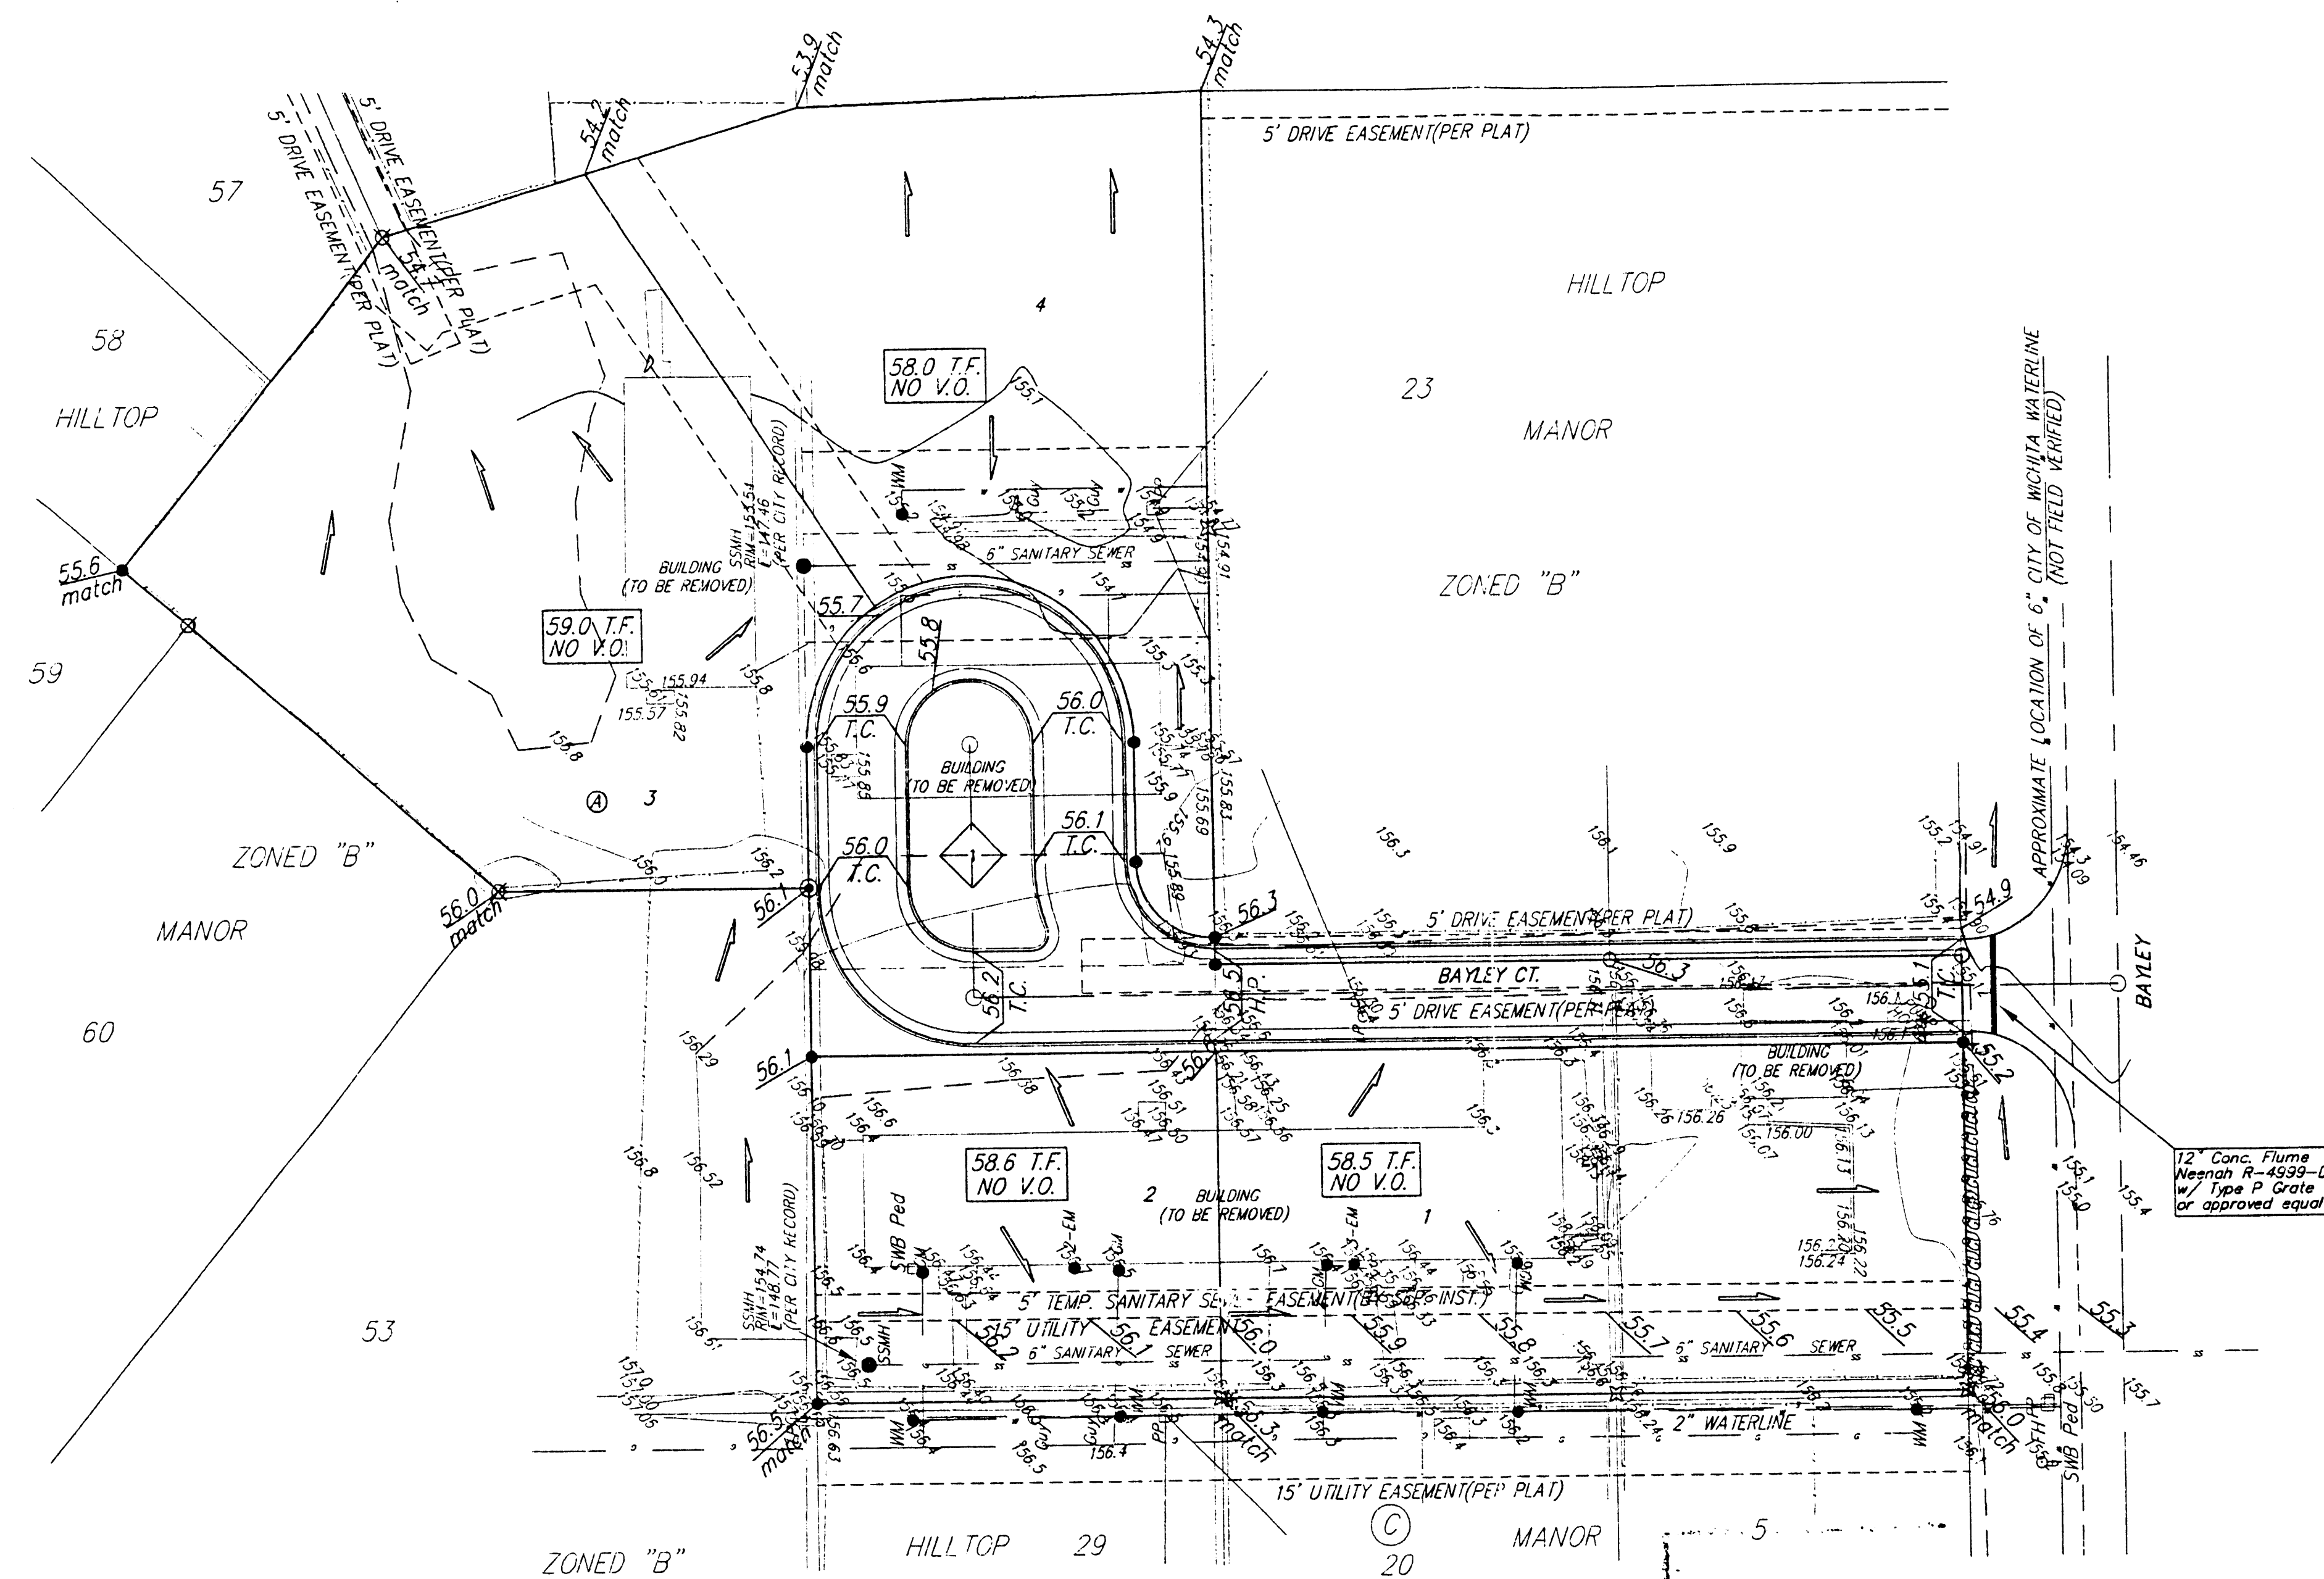

NOTES:
Proposed Top of Foundation Elevations Are Shown On Plans.
Contractor to Set Finished Floor Elevations.

All Street Elevations Shown on Plans Are for Top of Curb (Full-Height).

This Grading Plan is Designed with Non-View-Out Structures.

Lot dimensions have been omitted on this plan, refer to the recorded plat for this information.

**APPROVED
DRAINAGE PLAN**

Hilltop Manor 3rd

HILLTOP MANOR 3RD ADDITION			
GRADING PLAN			
WICHITA, KANSAS			
BAUGHMAN COMPANY P.A.			
ENGINEERING, SURVEYING, & PLANNING			
318-282-7224 • 318-282-7225 • WICHITA, KANSAS 67211			
PROJECT NUMBER			
DESIGN	DRWN	APPROVED	SHEET
DLG	DJG		1
DATE			SCALE
12/10/01			NOTED
			1