



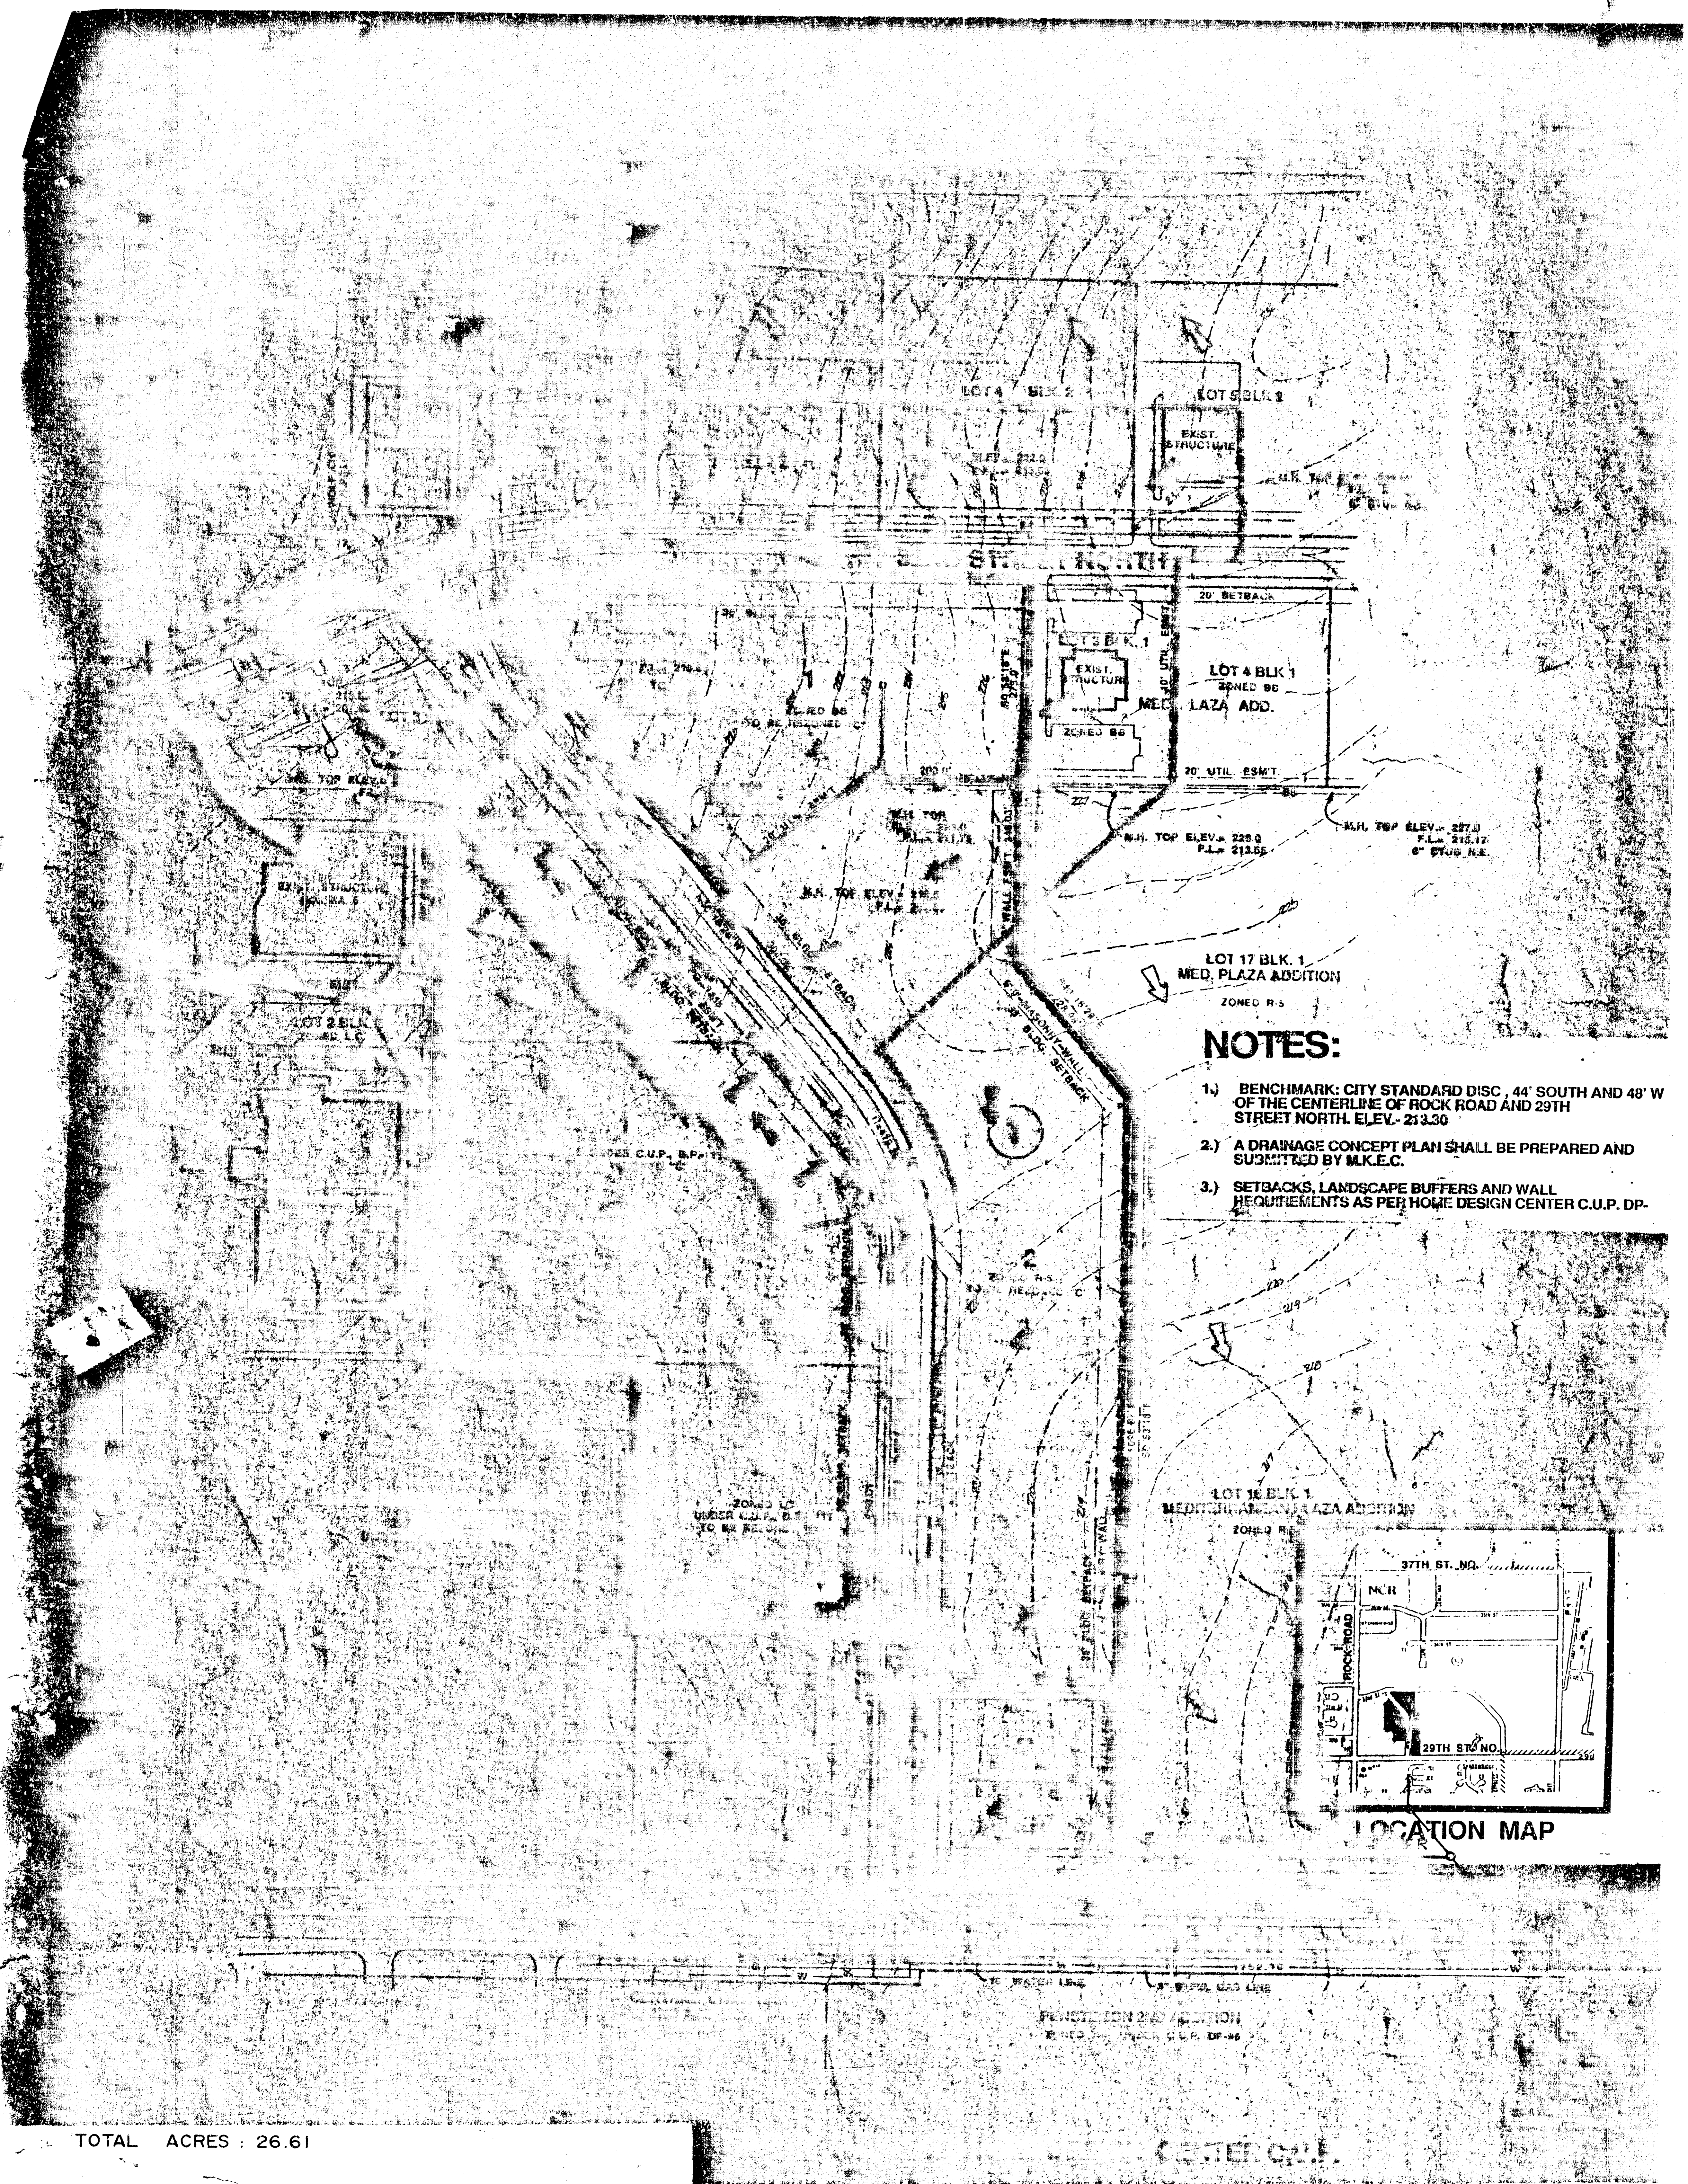

NOTES:

- 1) BENCHMARK: CITY STANDARD DISC, 44' SOUTH AND 48' W OF THE CENTERLINE OF ROCK ROAD AND 29TH STREET NORTH ELEV. 213.30
- 2) A DRAINAGE CONCEPT PLAN SHALL BE PREPARED AND SUBMITTED BY M.K.E.C.
- 3) SETBACKS, LANDSCAPE BUFFERS AND WALL REQUIREMENTS AS PER HOME DESIGN CENTER C.U.P. DP.

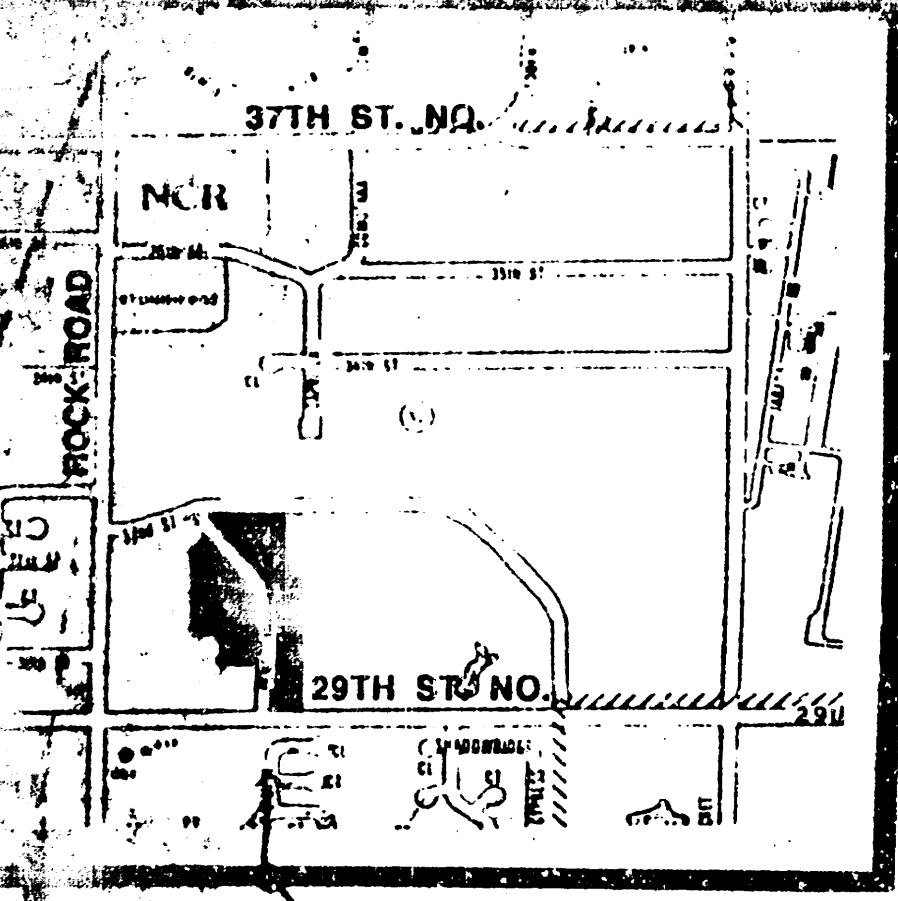

TOTAL ACRES : 26.61

	HOME DESIGN CENTER PLANNING & UTILITY L.A.C.
	MID KANSAS ENGINEERING CONSULTANTS, P.A. 3800 NORTH ROCK ROAD BUILDING 8400 WICHITA, KANSAS 67225