



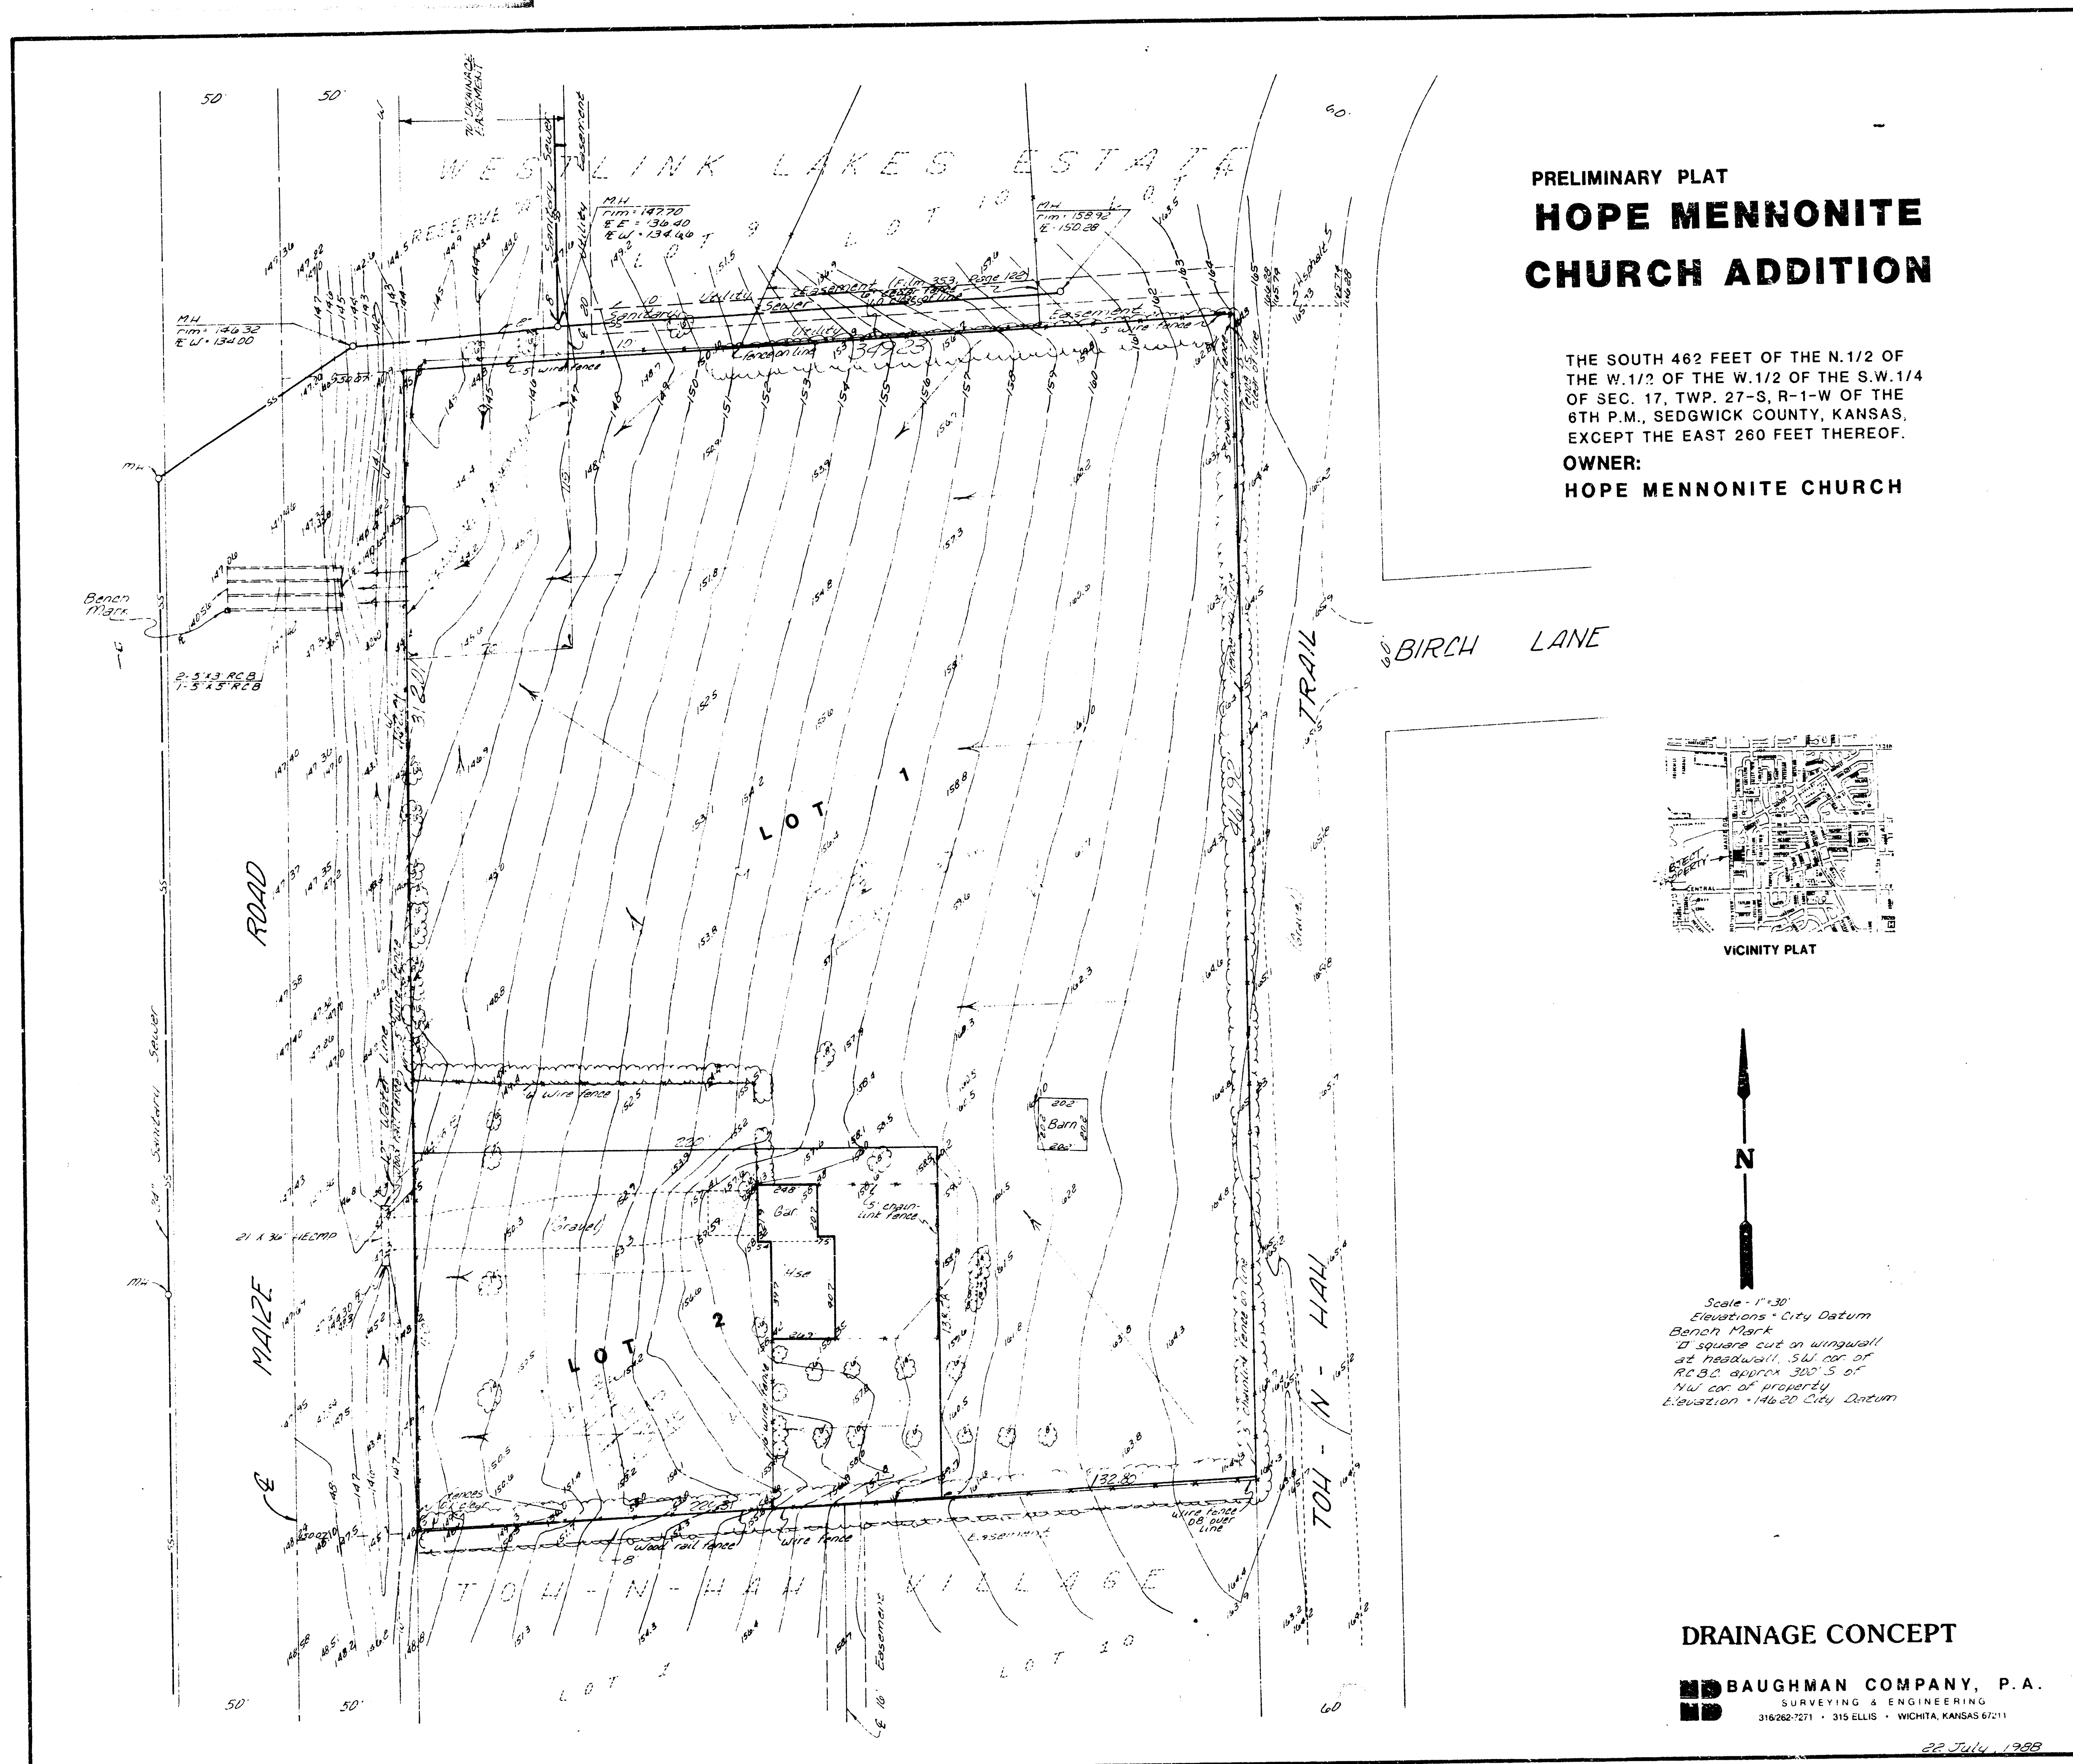

PRELIMINARY PLAT
HOPE MENNONITE
CHURCH ADDITION

THE SOUTH 462 FEET OF THE N. 1/2 OF
THE W. 1/2 OF THE W. 1/2 OF THE S.W. 1/4
OF SEC. 17, TWP. 27-S, R-1-W OF THE
6TH P.M., SEDGWICK COUNTY, KANSAS,
EXCEPT THE EAST 260 FEET THEREOF.

OWNER:
HOPE MENNONITE CHURCH

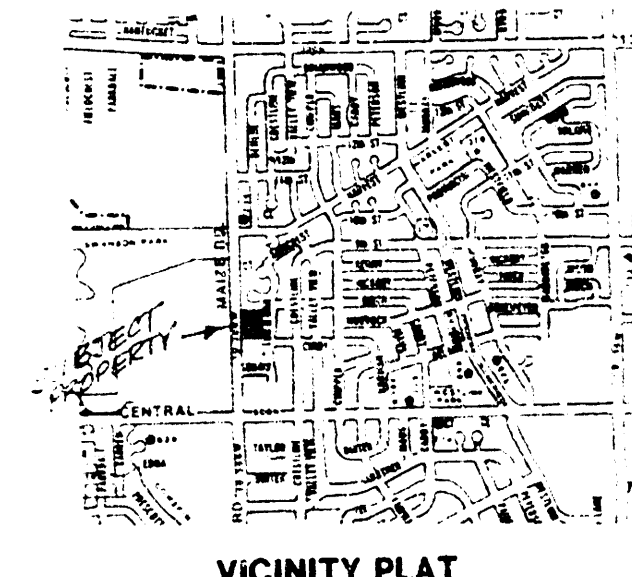

VICINITY PLAT



Scale - 1"=30'
Elevations - City Datum
Bench Mark
A square cut on wingwall
at headwall, SW cor of
R.C.B. approx 300' S of
NW cor of property
Elevation - 146.20 City Datum

DRAINAGE CONCEPT

BAUGHMAN COMPANY, P.A.
SURVEYING & ENGINEERING
316/262-7271 • 315 ELLIS • WICHITA, KANSAS 67211

22 July, 1988