


DRAINAGE & GRADING PLAN


HUNTER'S POINTE TAYLOR ADDITION

WICHITA, SEDGWICK COUNTY, KANSAS

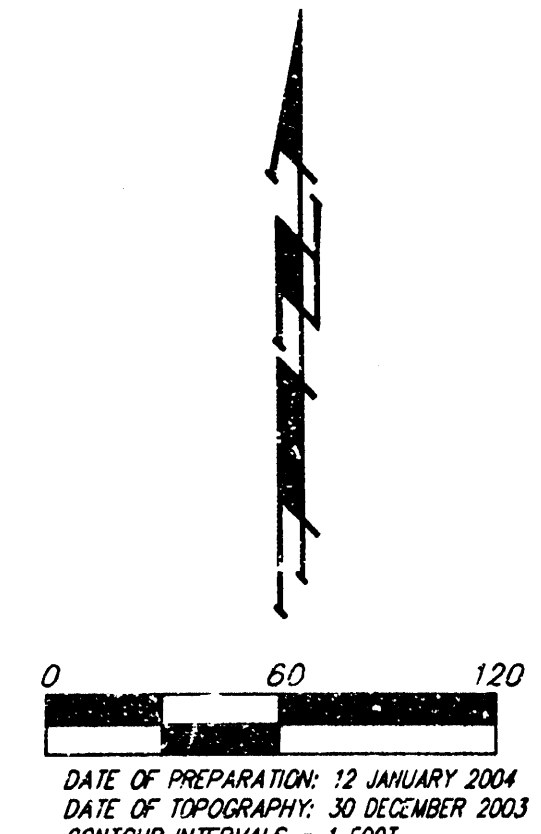

MINIMUM BUILDING PAD ELEVATIONS FOR LOWEST OPENING TO THE STRUCTURES		
LOT	BLOCK	ELEVATION
1-5	A	118.1

- CP = Cable TV Pedestal
 - EB = Electric Box
 - PH = Fire Hydrant
 - GP = Guy Pole
 - LP = Light Pole
 - MB = Mail Box
 - PP = Power Pole
 - SSMH = Sanitary Sewer Manhole
 - SSMH = Southwestern Bell Manhole
 - SWB Ped = Southwestern Bell Pedestal
 - T = Tree
 - TRM = Transformer
- ⊙ = #4 REBAR W/ "BAUGHMAN" CAP (SET)
 - ⊗ = #4 REBAR W/ "TISI CLS 22" CAP (FOUND)
 - ⊗ = 1" IRON (FOUND)
 - ⊗ = 3/4" IRON (FOUND)
 - ⊗ = #4 REBAR W/ "WKEC" CAP (FOUND)
 - ⊗ = #5 REBAR W/ "ARMSTRONG 780"

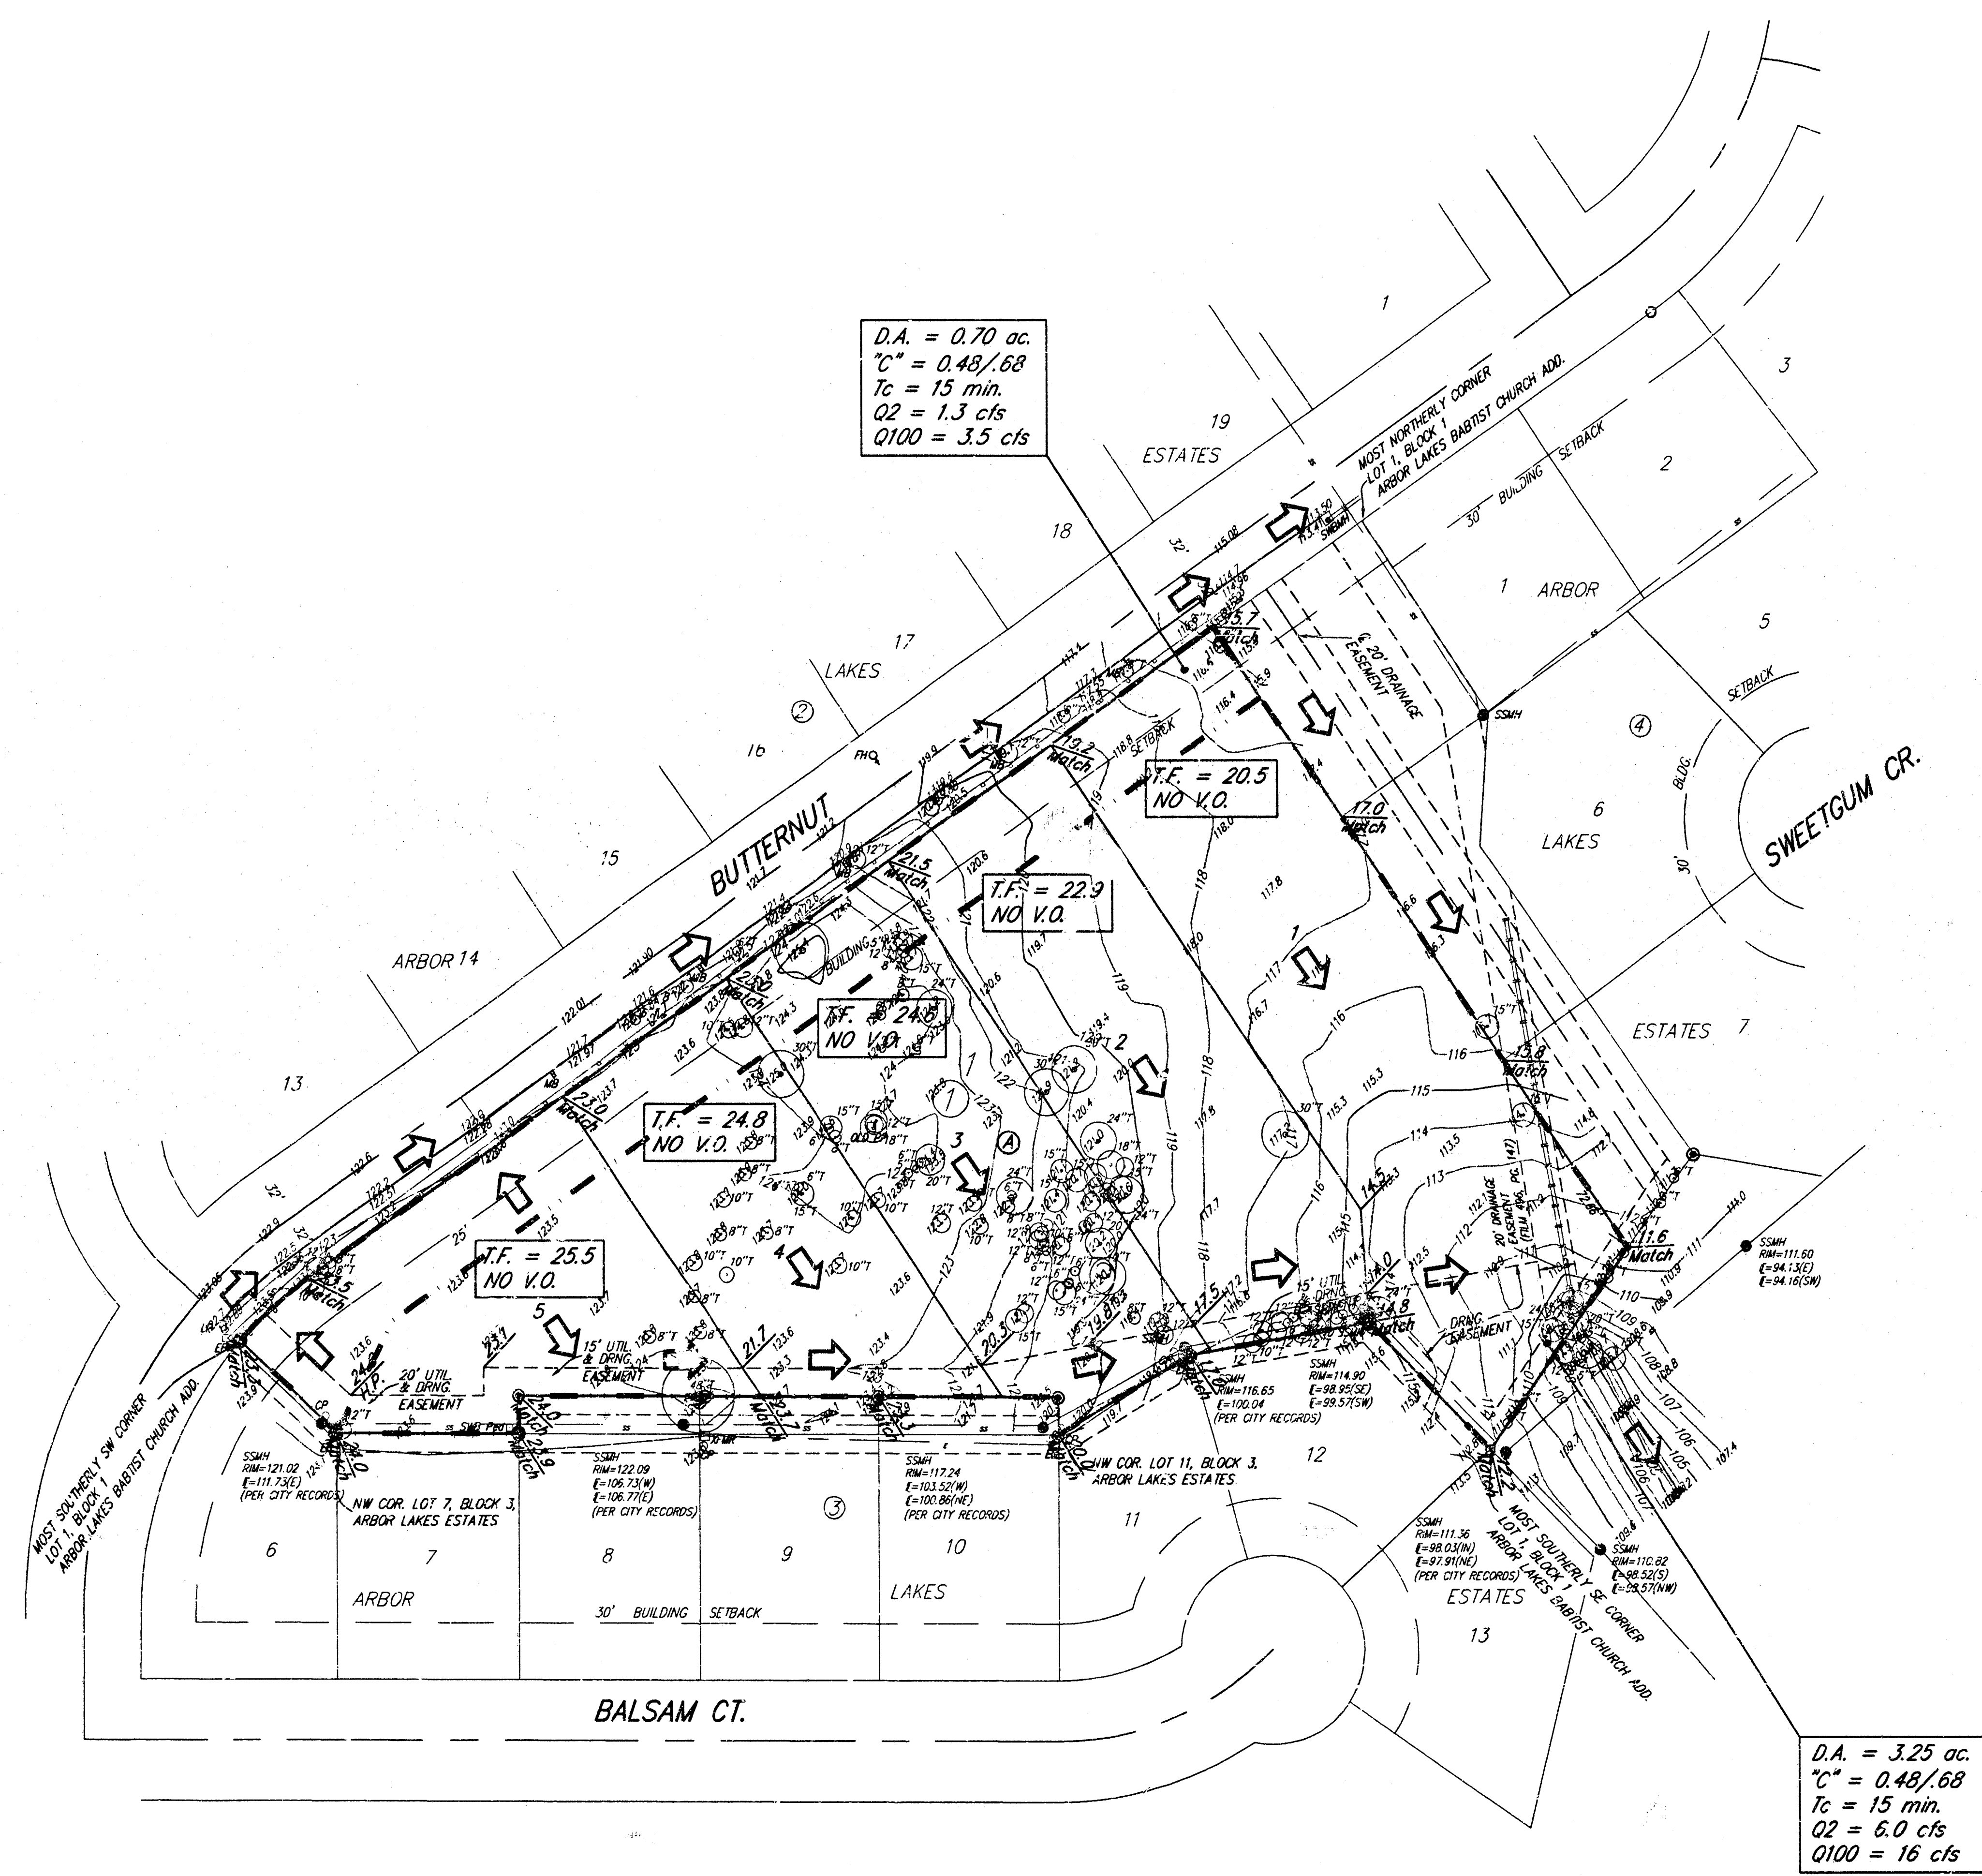

- DRAINAGE LEGEND:**
- = BASIN DELINEATION
 - ↓ = PROP. FLOW PATH
 - XX.X = PROP. SPOT ELEVATION

