


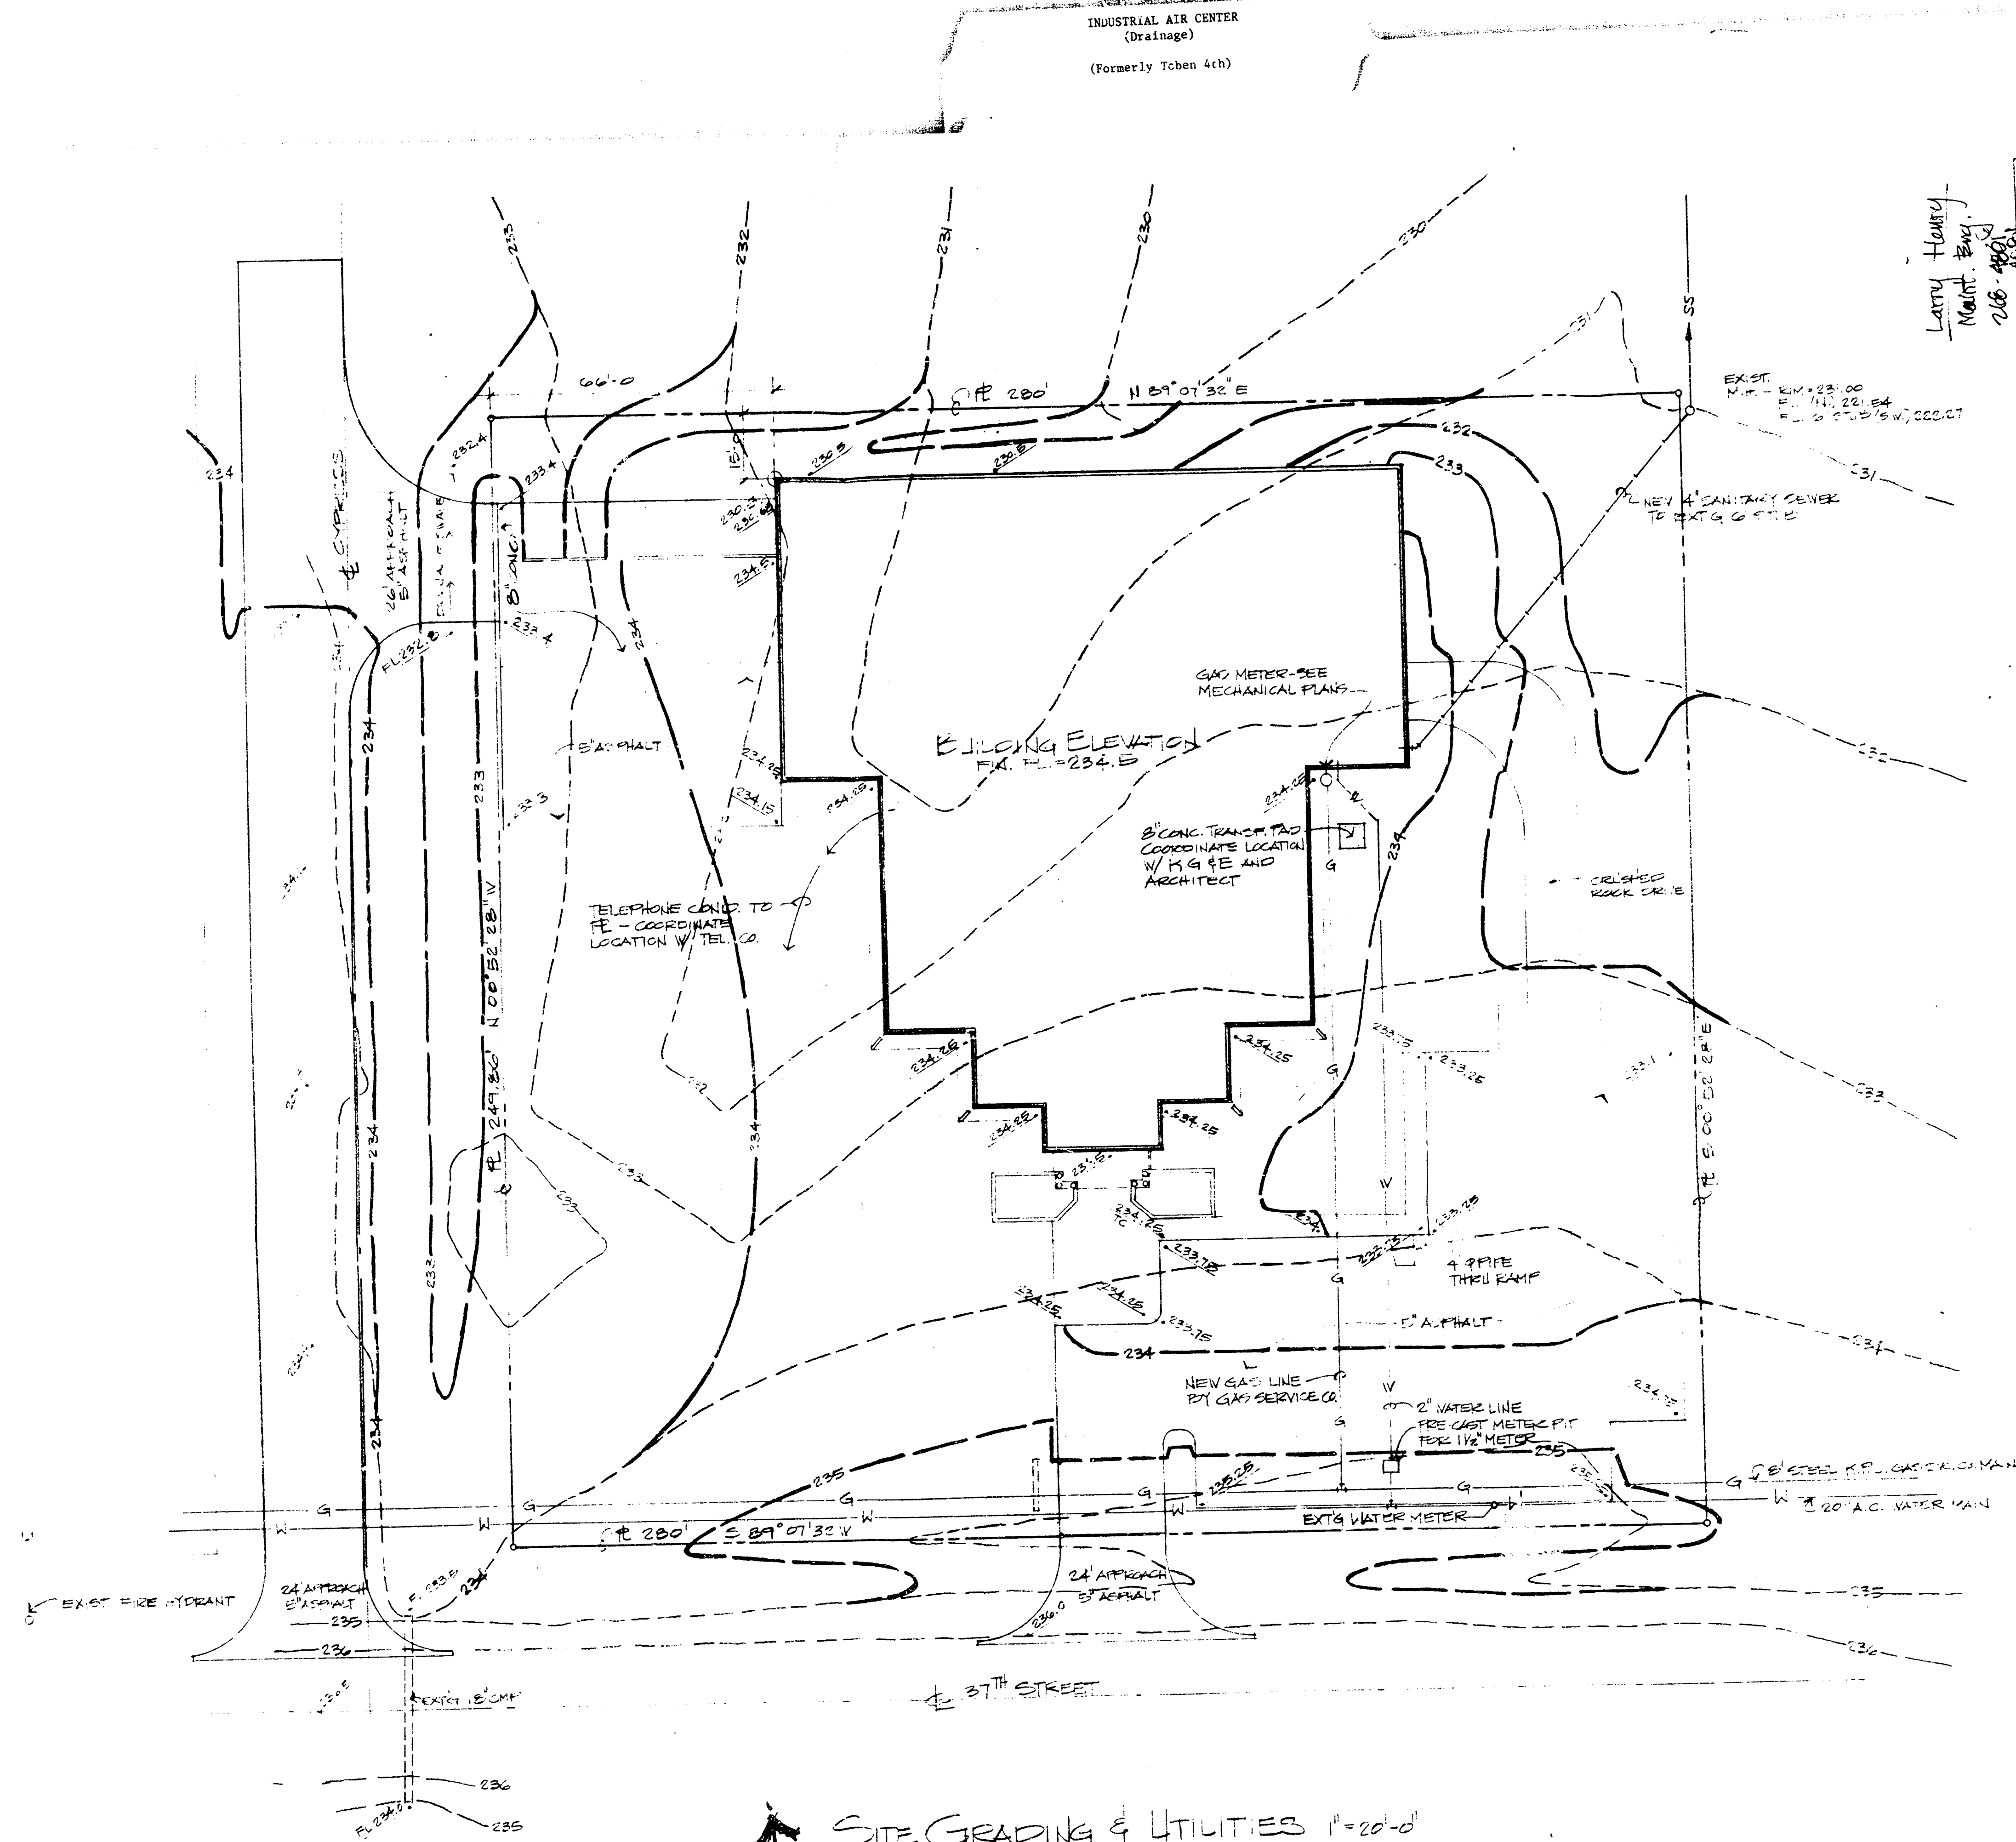

SITE GRADING & UTILITIES 1"=20'-0"

BENCH MARK
 R.R. SPIKE IN POWER POLE
 ELEV. = 236.53 CITY DATUM

- NEW CONTOUR LINE
- EXISTING CONTOUR LINES
- NEW SPOT ELEVATION

Larry Henry
 Maint. Eng.
 206-488-1881

Wilson-Darnell Associates, P.A.
 ARCHITECTS & ENGINEERS
 101 North Oliver - Wichita, Kansas 67203 - 366-6611

prints issued

2-11-89 BUILDING

WDA # 200716

unirex inc.
 3715 ST. N. & CYPRESS
 WICHITA, KS.

Drawn by: B.F.C.
 Checked by: VAD

SITE GRADING &
 UTILITIES PLAN

sheet no.
SG-1