


JACOBUS ADDITION
(Drainage)

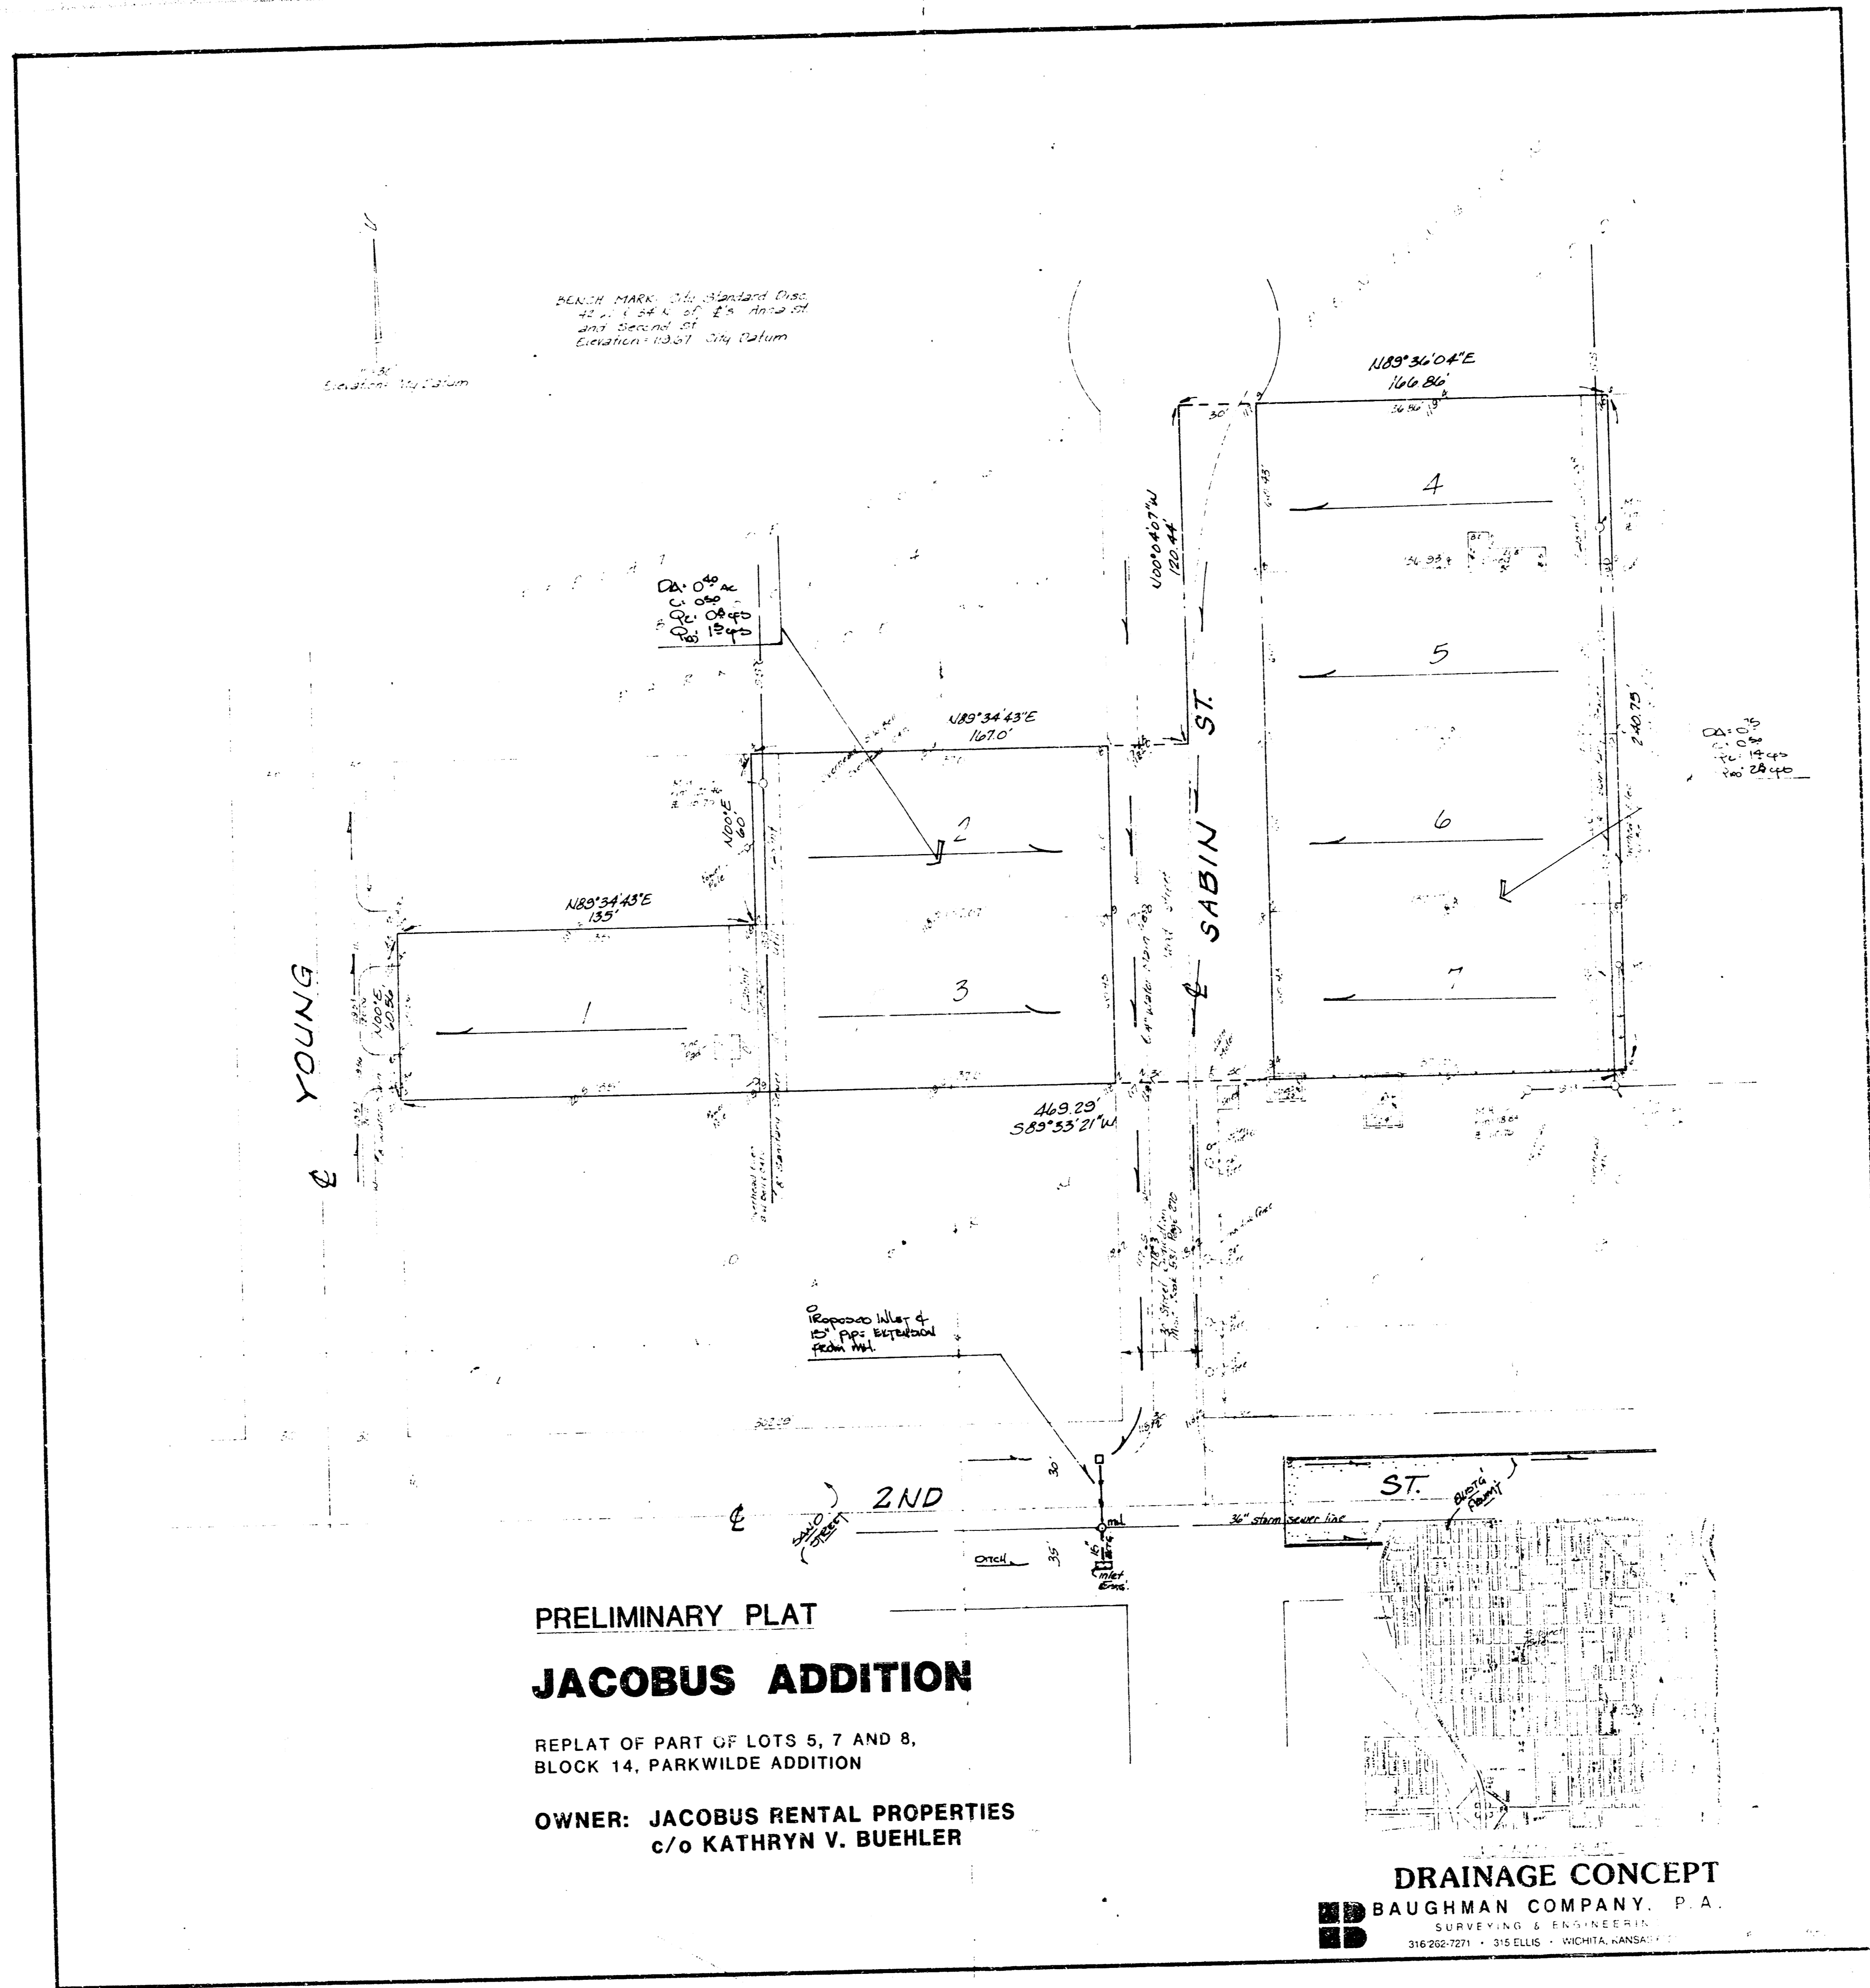

PRELIMINARY PLAT
JACOBUS ADDITION

REPLAT OF PART OF LOTS 5, 7 AND 8,
BLOCK 14, PARKWILDE ADDITION

OWNER: JACOBUS RENTAL PROPERTIES
c/o KATHRYN V. BUEHLER

DRAINAGE CONCEPT
BAUGHMAN COMPANY, P.A.
SURVEYING & ENGINEERING
316-262-7271 • 315 ELLIS • WICHITA, KANSAS