



DRAINAGE PLAN JAMES ADDITION WICHITA, SEDGWICK COUNTY, KANSAS

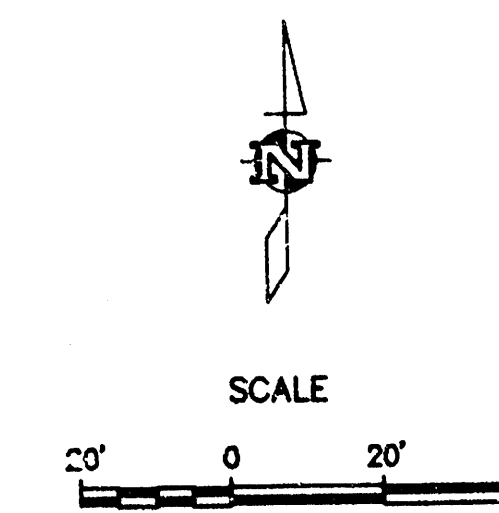

NOTE:
Drainage west of the sanitary sewer line, 0.50 acres, will drain to Anna Street. The property east of the sanitary sewer line will continue to follow existing drainage patterns. Should the property east of the sanitary sewer develop, it will drain to the east with the total drainage to Anna being detained to limit the peak runoff to that not exceeding that of a 3/4 acre lot.

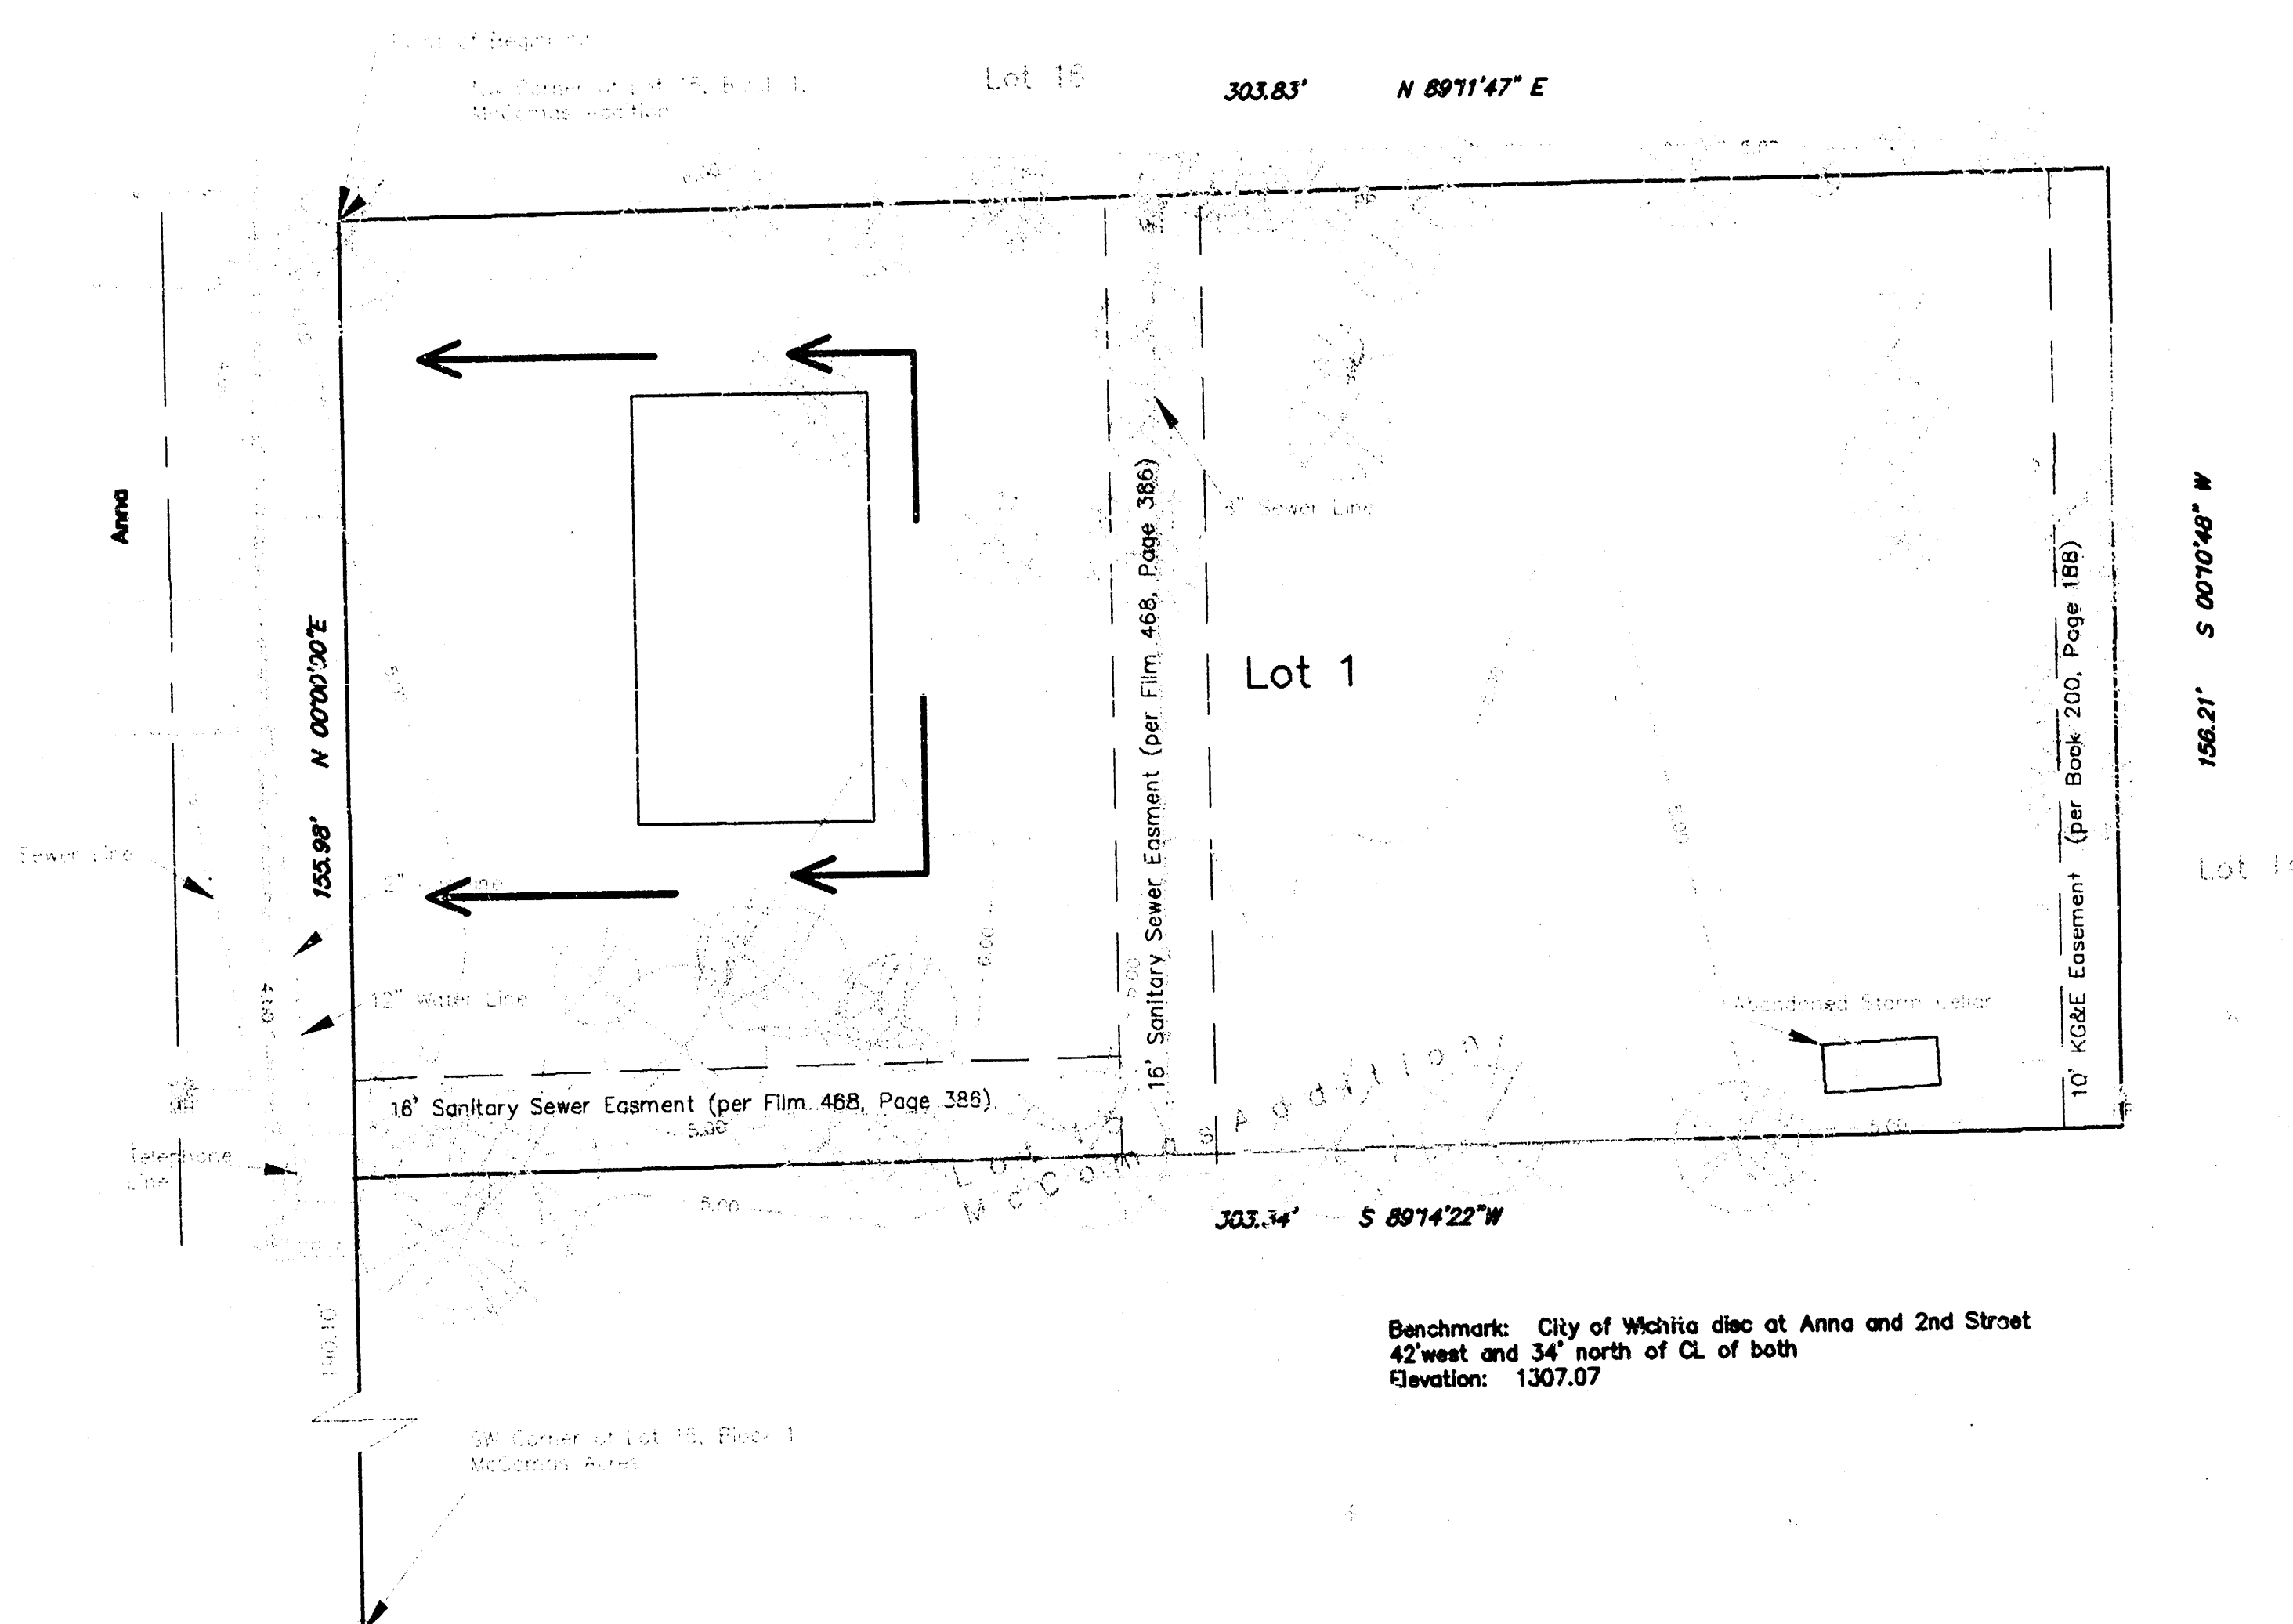