
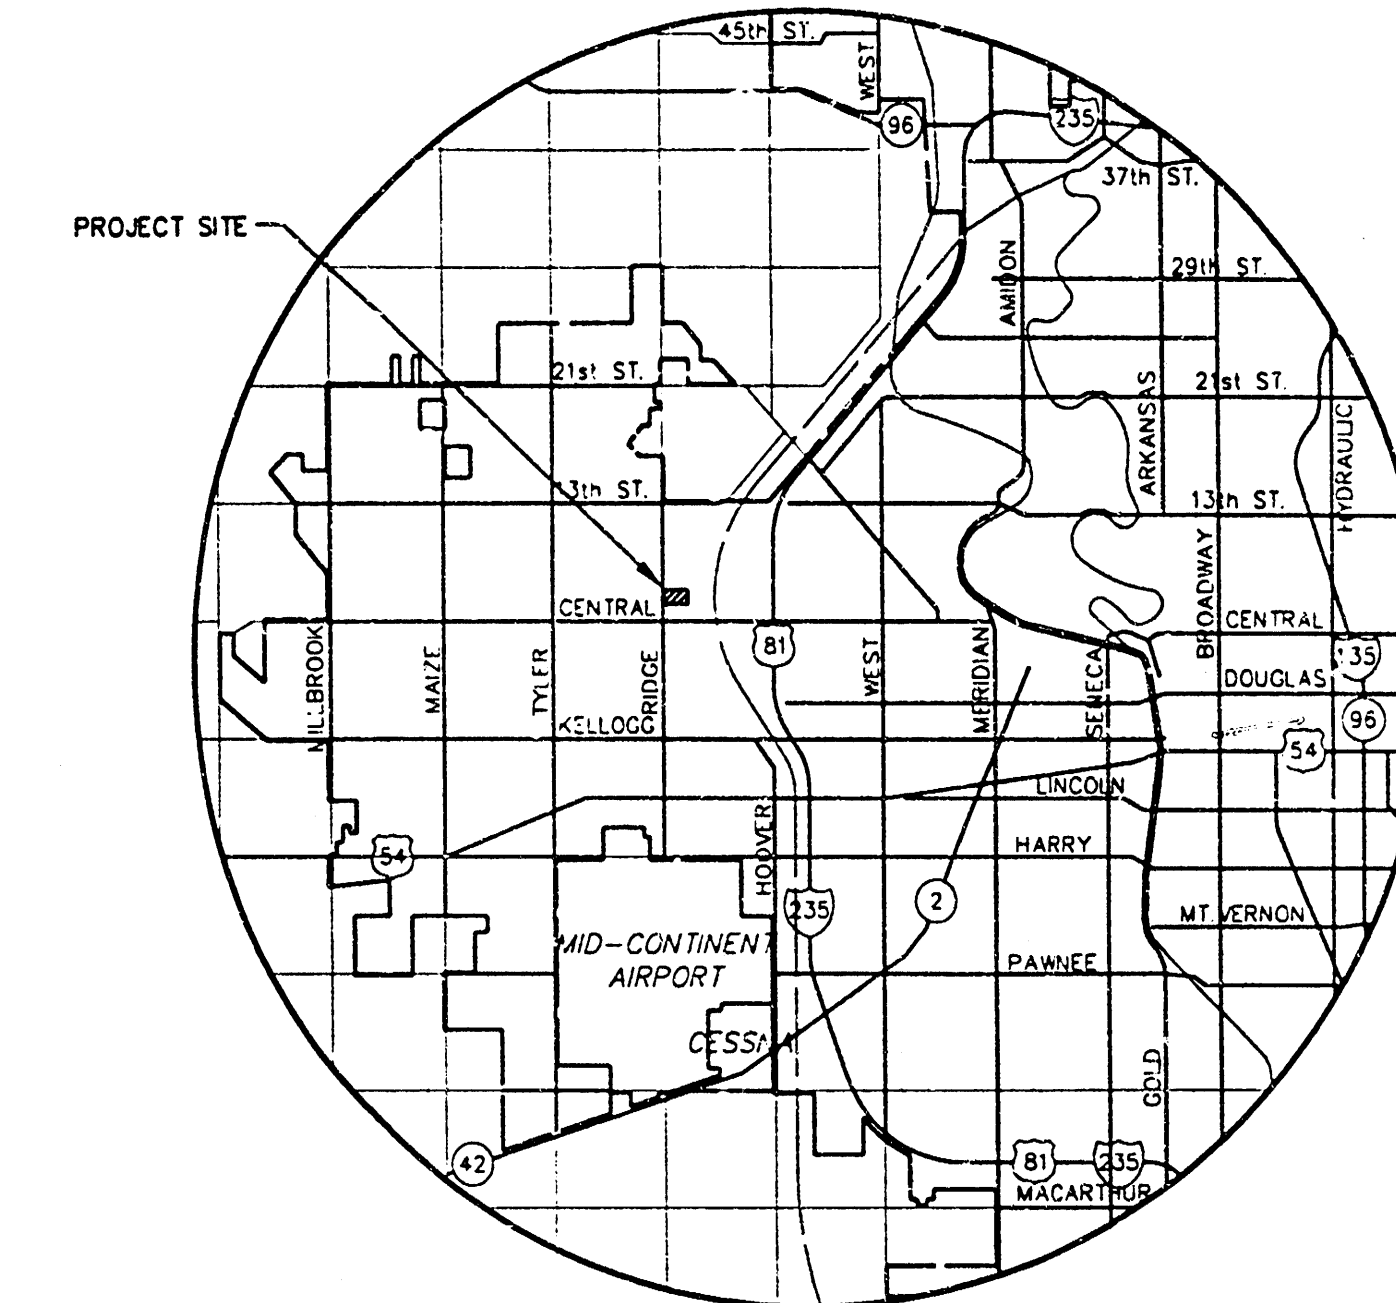


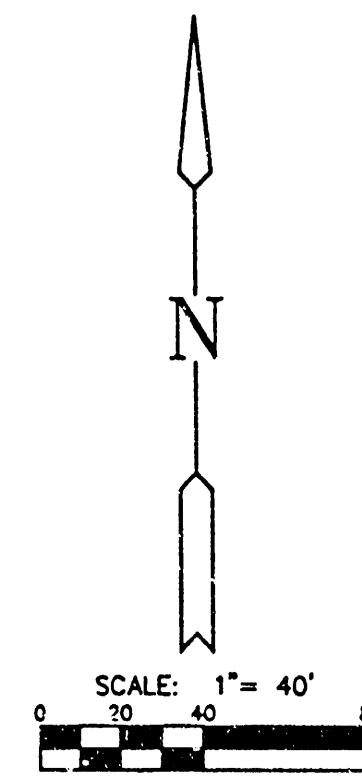

LOCATION MAP

NOTES:

OWNER: JOHNSON LTD., JOINT VENTURE
2707 W. 13TH. ST. NO.
WICHITA, KS 67203

SURVEYOR: MID-KANSAS ENGINEERING CONSULTANTS, INC.

SURVEY DATE: DECEMBER, 1997

EXISTING ZONING: LC

PROPOSED ZONING: LC

BM COW BENCH MARK. NW COR. OF INTERSECTION. 2' S.
OF FACE OF WALK. 12' W. OF BACK OF WALK. 32' N.
OF BACK OF CURB. 43' W. TO BACK OF CURB.
ELEV. = 131.66



JOHNSON'S GARDEN CENTER
RIDGE ADDITION
PROJECT NAME

DRAINAGE & UTILITY PLAN
SHEET TITLE

**MID-KANSAS ENGINEERING
CONSULTANTS, INC.
411 N. WEBB ROAD
WICHITA, KS. 67206
316-684-9600**

GA

DESIGN BY:

FEBRUARY 1998

DATE FEBRUARY 1998

WVJ

DRAWN BY:

197032PP

97052FF
JOB NO.

GJA

CHECKED BY:

1 1 1

SHEET OF
