


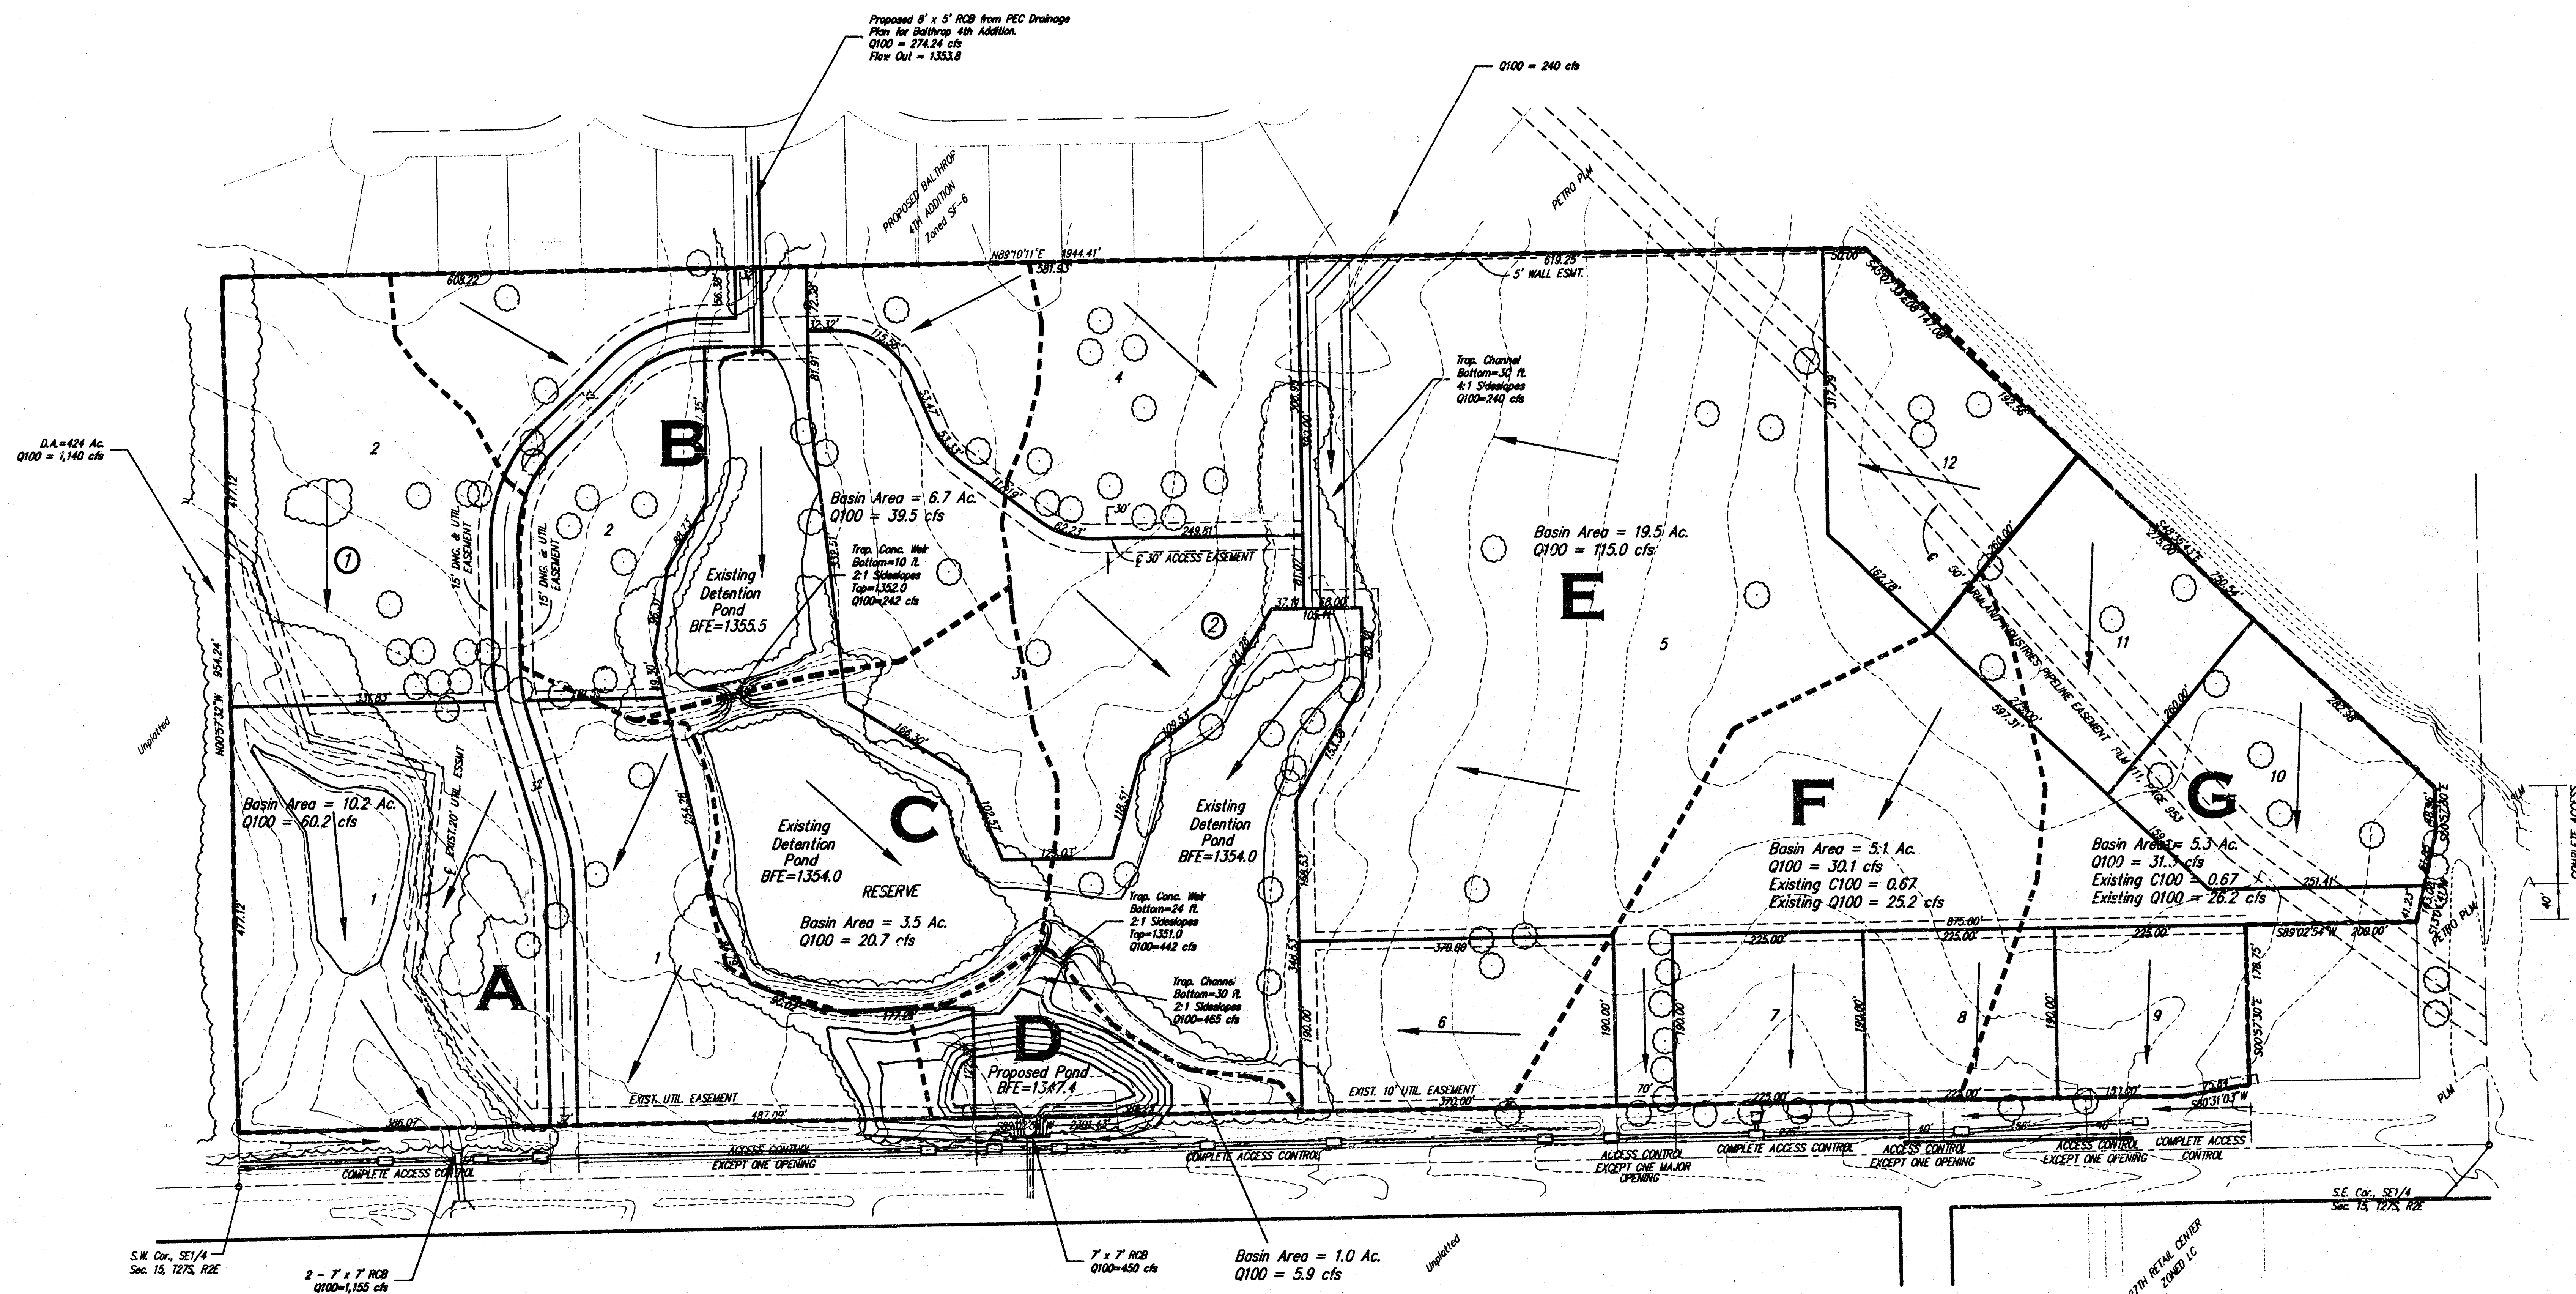

DRAINAGE PLAN **KTP ADDITION** WICHITA, SEDGWICK COUNTY, KANSAS

MINIMUM BUILDING PAD FOR LOWEST OPENING	
LOT 1, BLOCK 1	1351.2
LOT 2, BLOCK 1	1352.2
LOT 1, BLOCK 2	1355.0
LOT 2, BLOCK 2	1355.5
LOT 3, BLOCK 2	1356.5
LOT 5, BLOCK 2	1355.0
LOT 6, BLOCK 2	1355.0

