

THE LEGACY DRAINAGE REPORT
PRELIMINARY
FIGURE 2 CURRENT LANDFORM
MKEC PROJ# 80338-344
5/28/94

SCALE: 1"=200'
200 0 200 400



WICHITA - SEDGWICK COUNTY KANSAS


PHOTOGRAPHY BY
M.J. HORTON, Associates, Inc.
Date of PHOTOGRAPHY - FEB. 4, 1994




MID-KANSAS ENGINEERING
CONSULTANTS, INC.
411 N. WEBB ROAD
WICHITA, KS. 67206
316-684-9600


5242

REVISIONS:

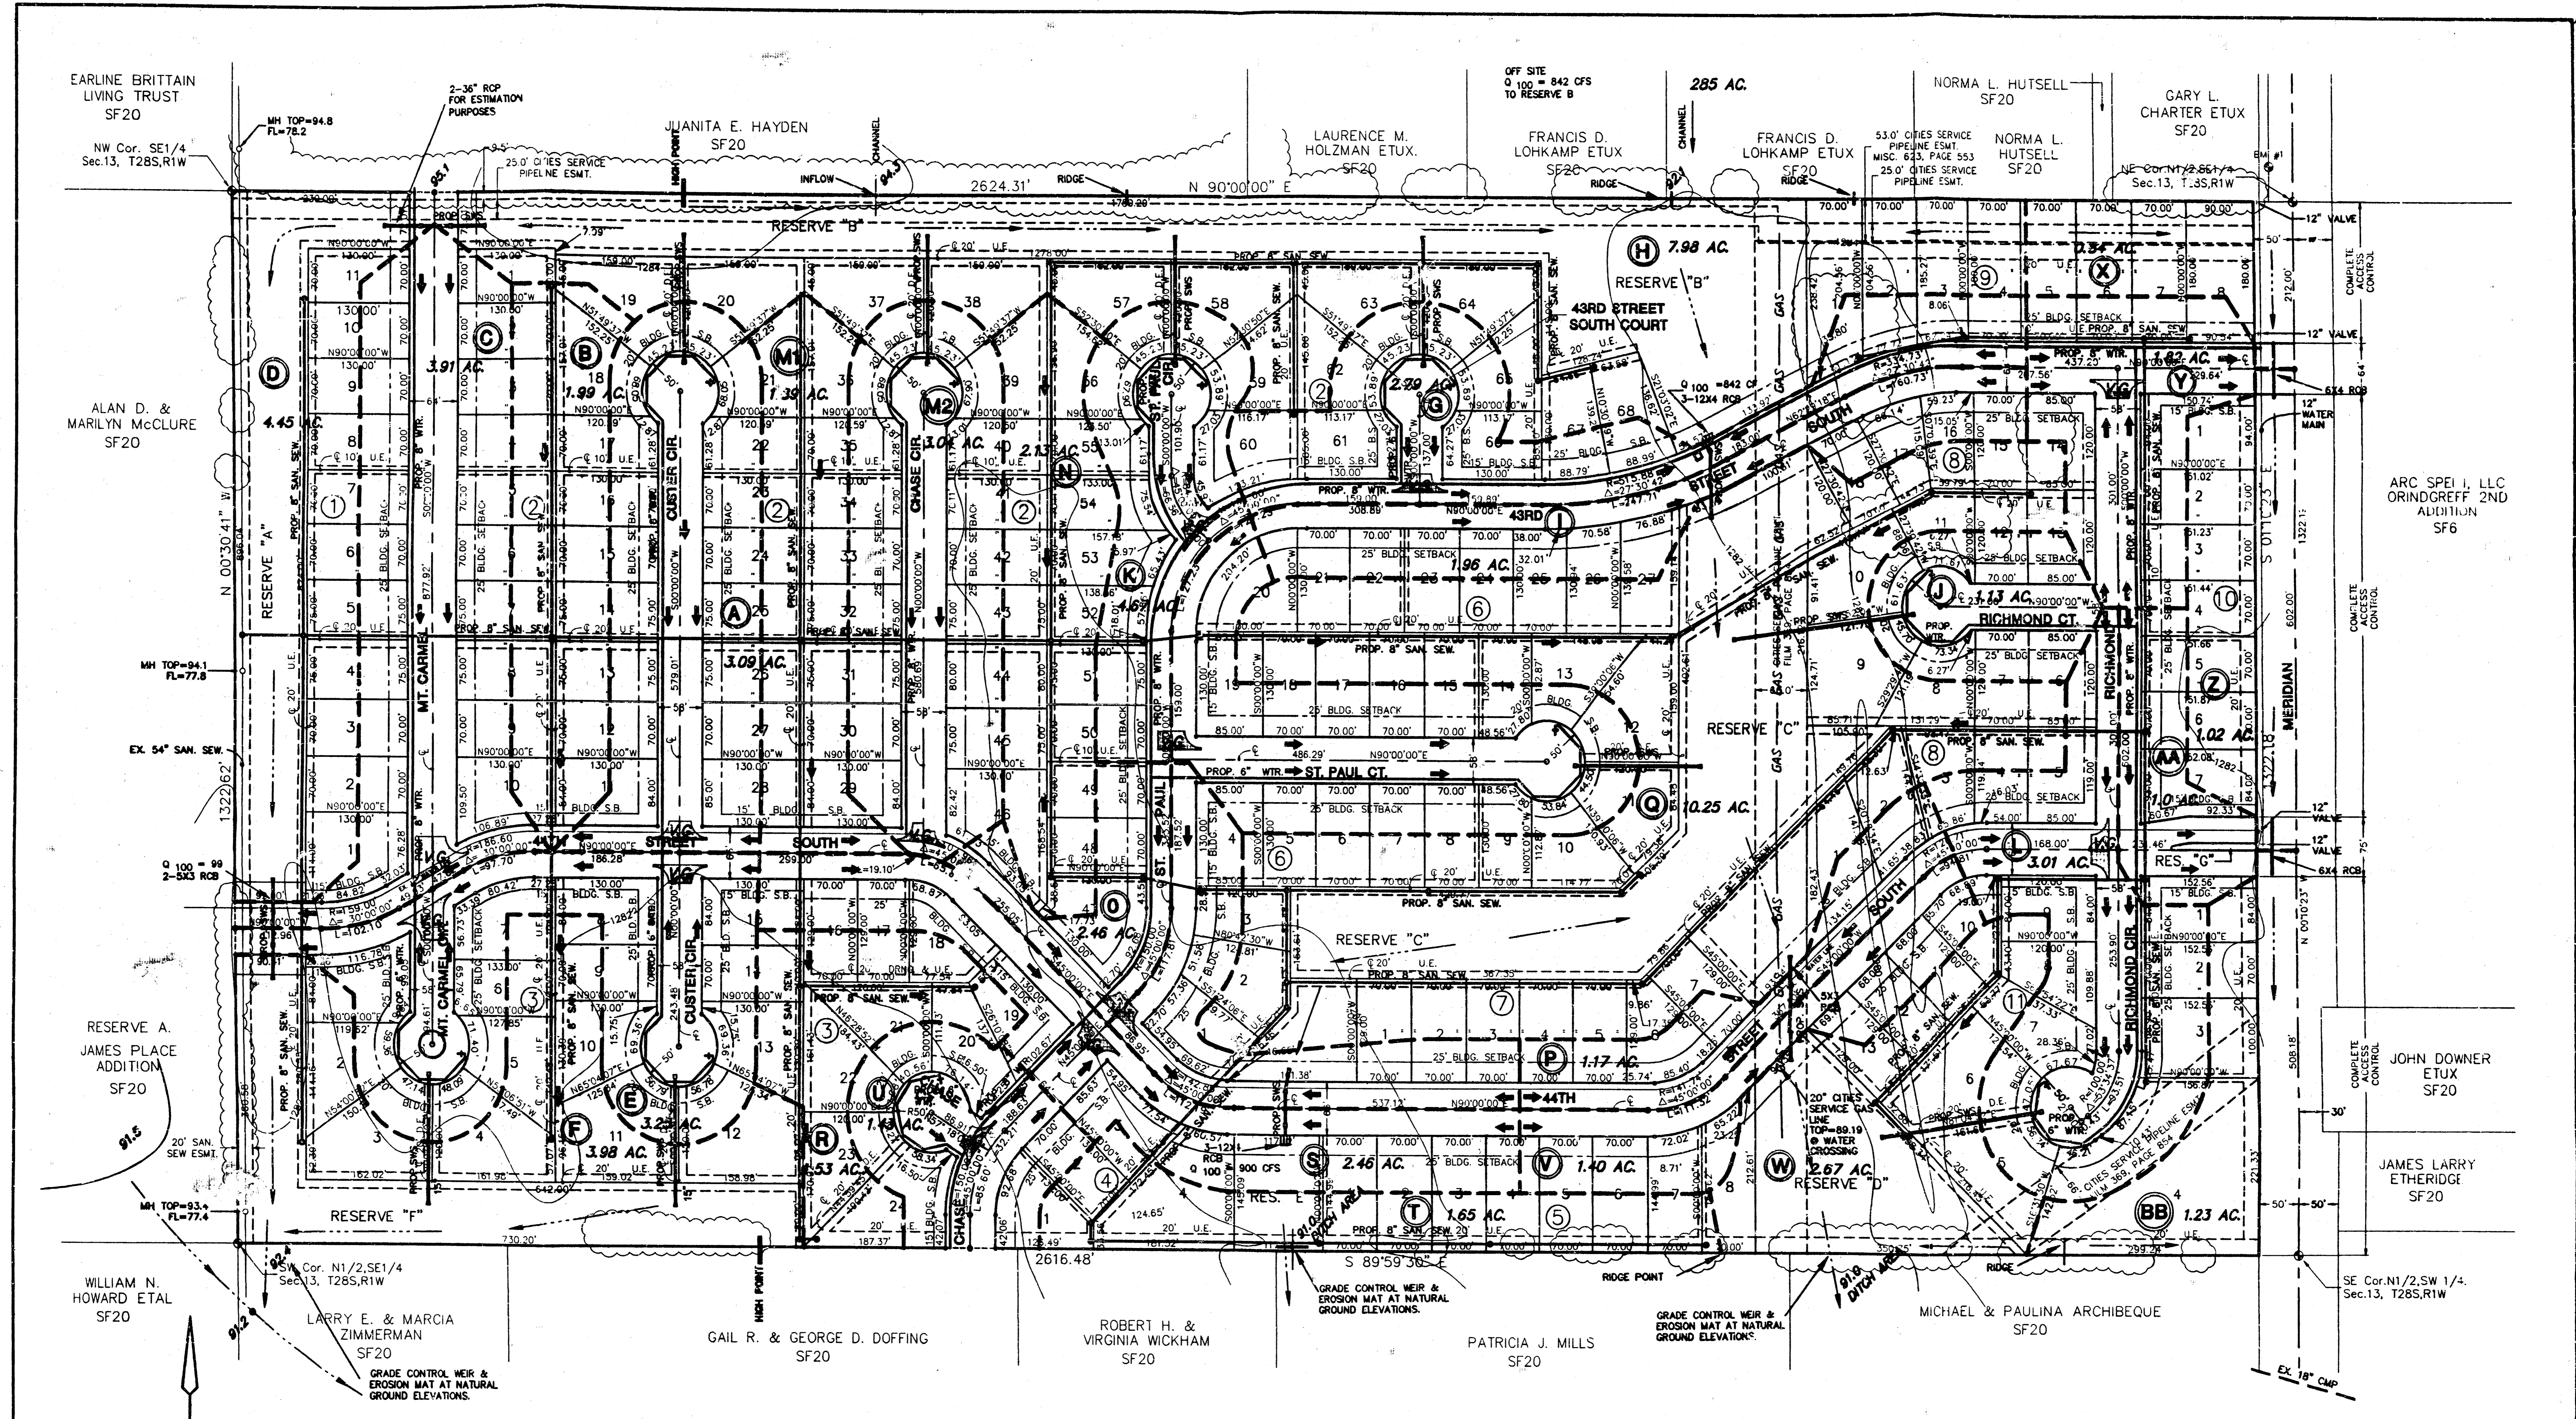

G:\CIVIL\95138\DRNG\95138.DWG

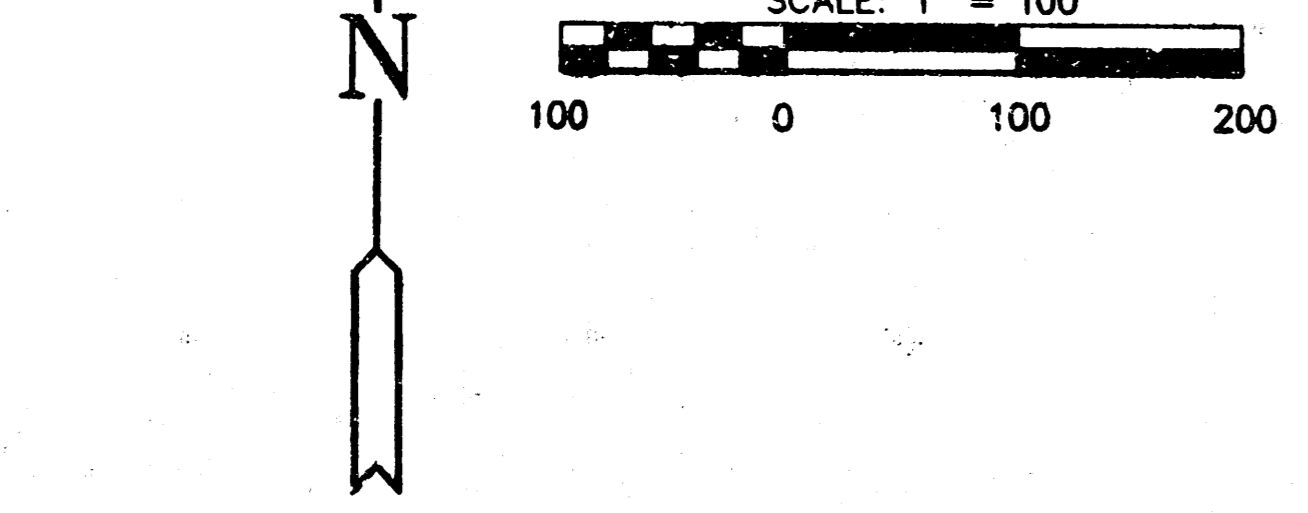



THE LEGACY
PROJECT NAME
PRELIMINARY DRAINAGE REPORT
FIGURE 5
SHEET TITLE

MID-KANSAS ENGINEERING CONSULTANTS, INC.
411 N WEBB ROAD
WICHITA, KS. 67206
316-684-9600

DESIGN BY:	DRAWN BY:	CHECKED BY:
GJA/TM	DM	GJA
JUNE 1993	95138DNG	1 / 1
DATE	JOB NO.	SHEET/OF