


DRAINAGE PLAN
LOWE'S ADDITION
WICHITA, SEDGWICK COUNTY, KANSAS

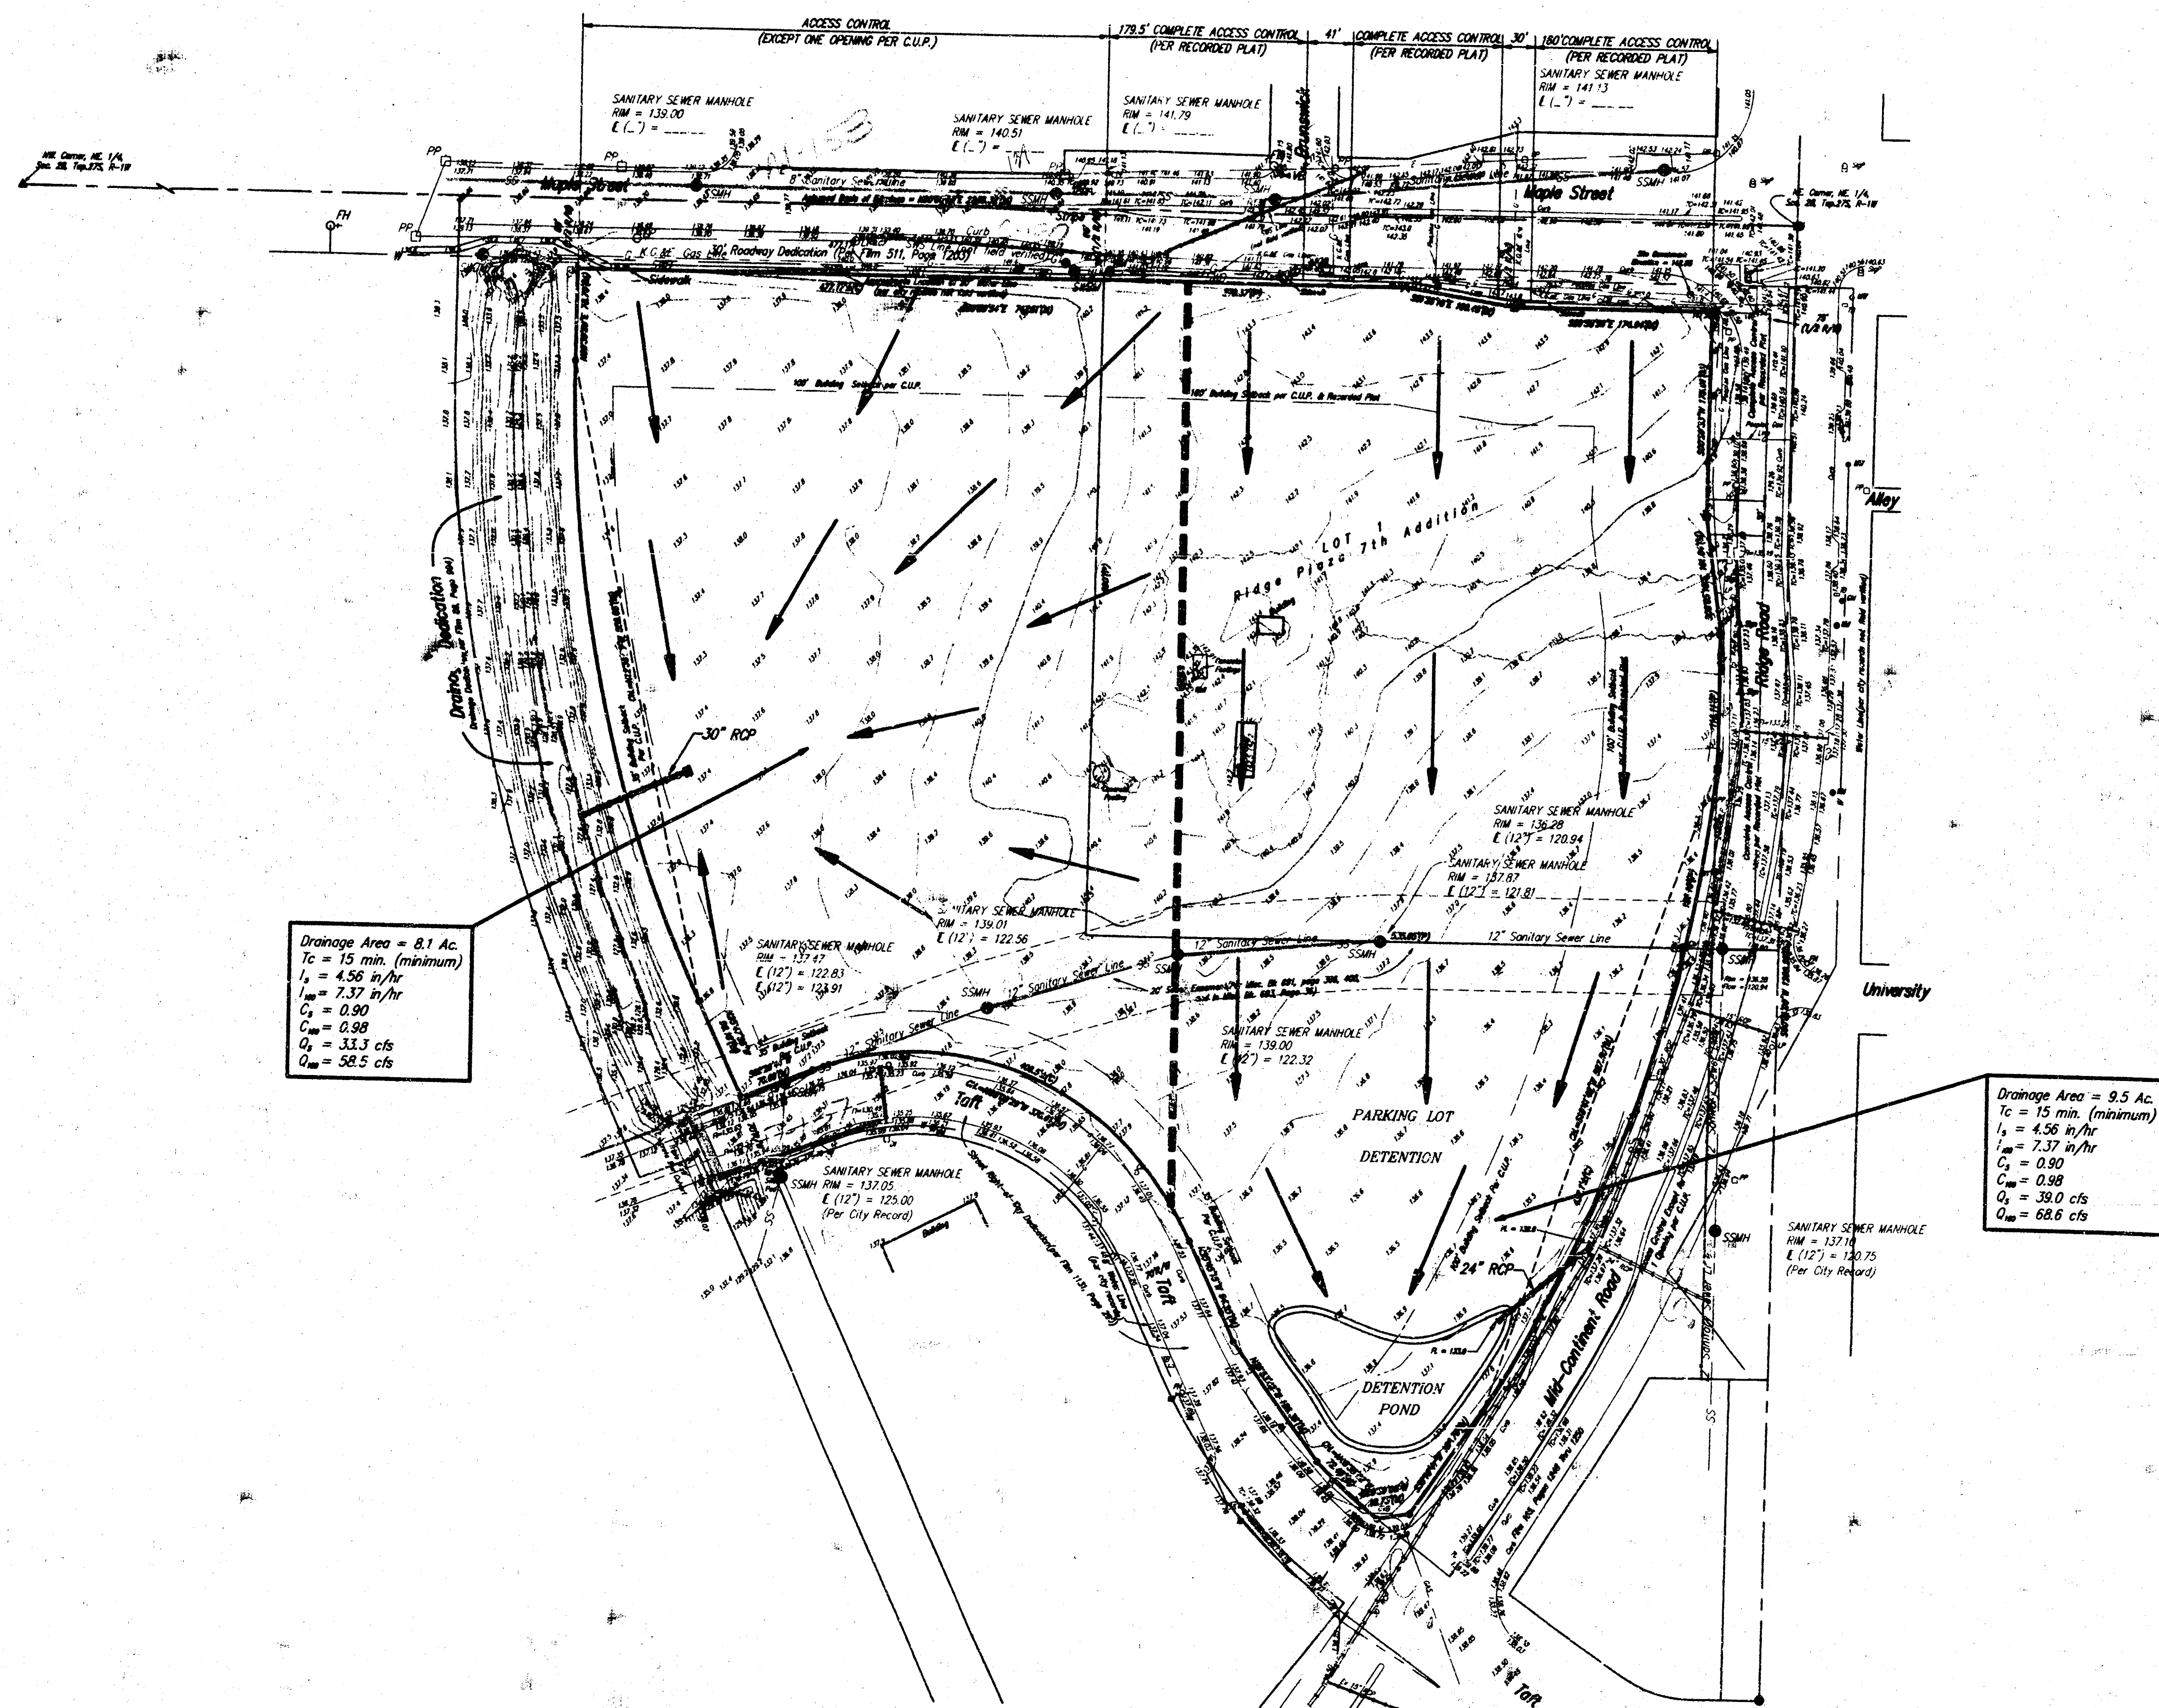

LEGEND:

(C) = CALCULATED PER DESCRIBED
(P) = PLATTED
R/W = RIGHT-OF-WAY
TC = TOP OF CURB

- = #4 Rebar/Man Rubber Seal
- = #4 Rebar/Man Rubber Found
- = 1/2" Iron Pipe Found
- △ = Tile/Man Found
- X = Charcoal Cream Found
- ⊞ = 1/4 Section Note Found
- ⊙ = Nail in Concrete Found

● = SANITARY SEWER MANHOLE

- ☐ CH = Cable TV Marker
- ☐ DI = Drop Inlet
- ☐ EV = Electric Valve
- ☐ FH = Fire Hydrant
- ☐ GW = Gas Meter
- ☐ LT = Low Test
- ☒ QY = Dry Weather
- ☐ LP = Light Pole
- ☐ MB = Mail Box
- ☐ MW = Manhole Wall
- ☐ PF = Power Pole
- ☐ SP = Signal Pole
- ☐ SPS = Sign
- SCH = Sanitary Sewer Manhole
- SEW = Sanitation Bell Manhole
- SWP = Sanitation Well Protection
- T = Tree
- WB = Water Box
- WM = Water Meter
- WW = Water Valve

VICINITY MAP

NOTE: The proposed drainage plan provided herein is a generally defined plan to follow for design. It is recognized and assumed that upon the final design of street and storm sewer improvements within this plat that the designer will modify or alter the general drainage plan as necessary in order to implement the final solution of the improvements to obtain the most economical design and construction possible.

BAUGHMAN COMPANY P.A.
ENGINEERING, SURVEYING, & PLANNING

June 23, 199