


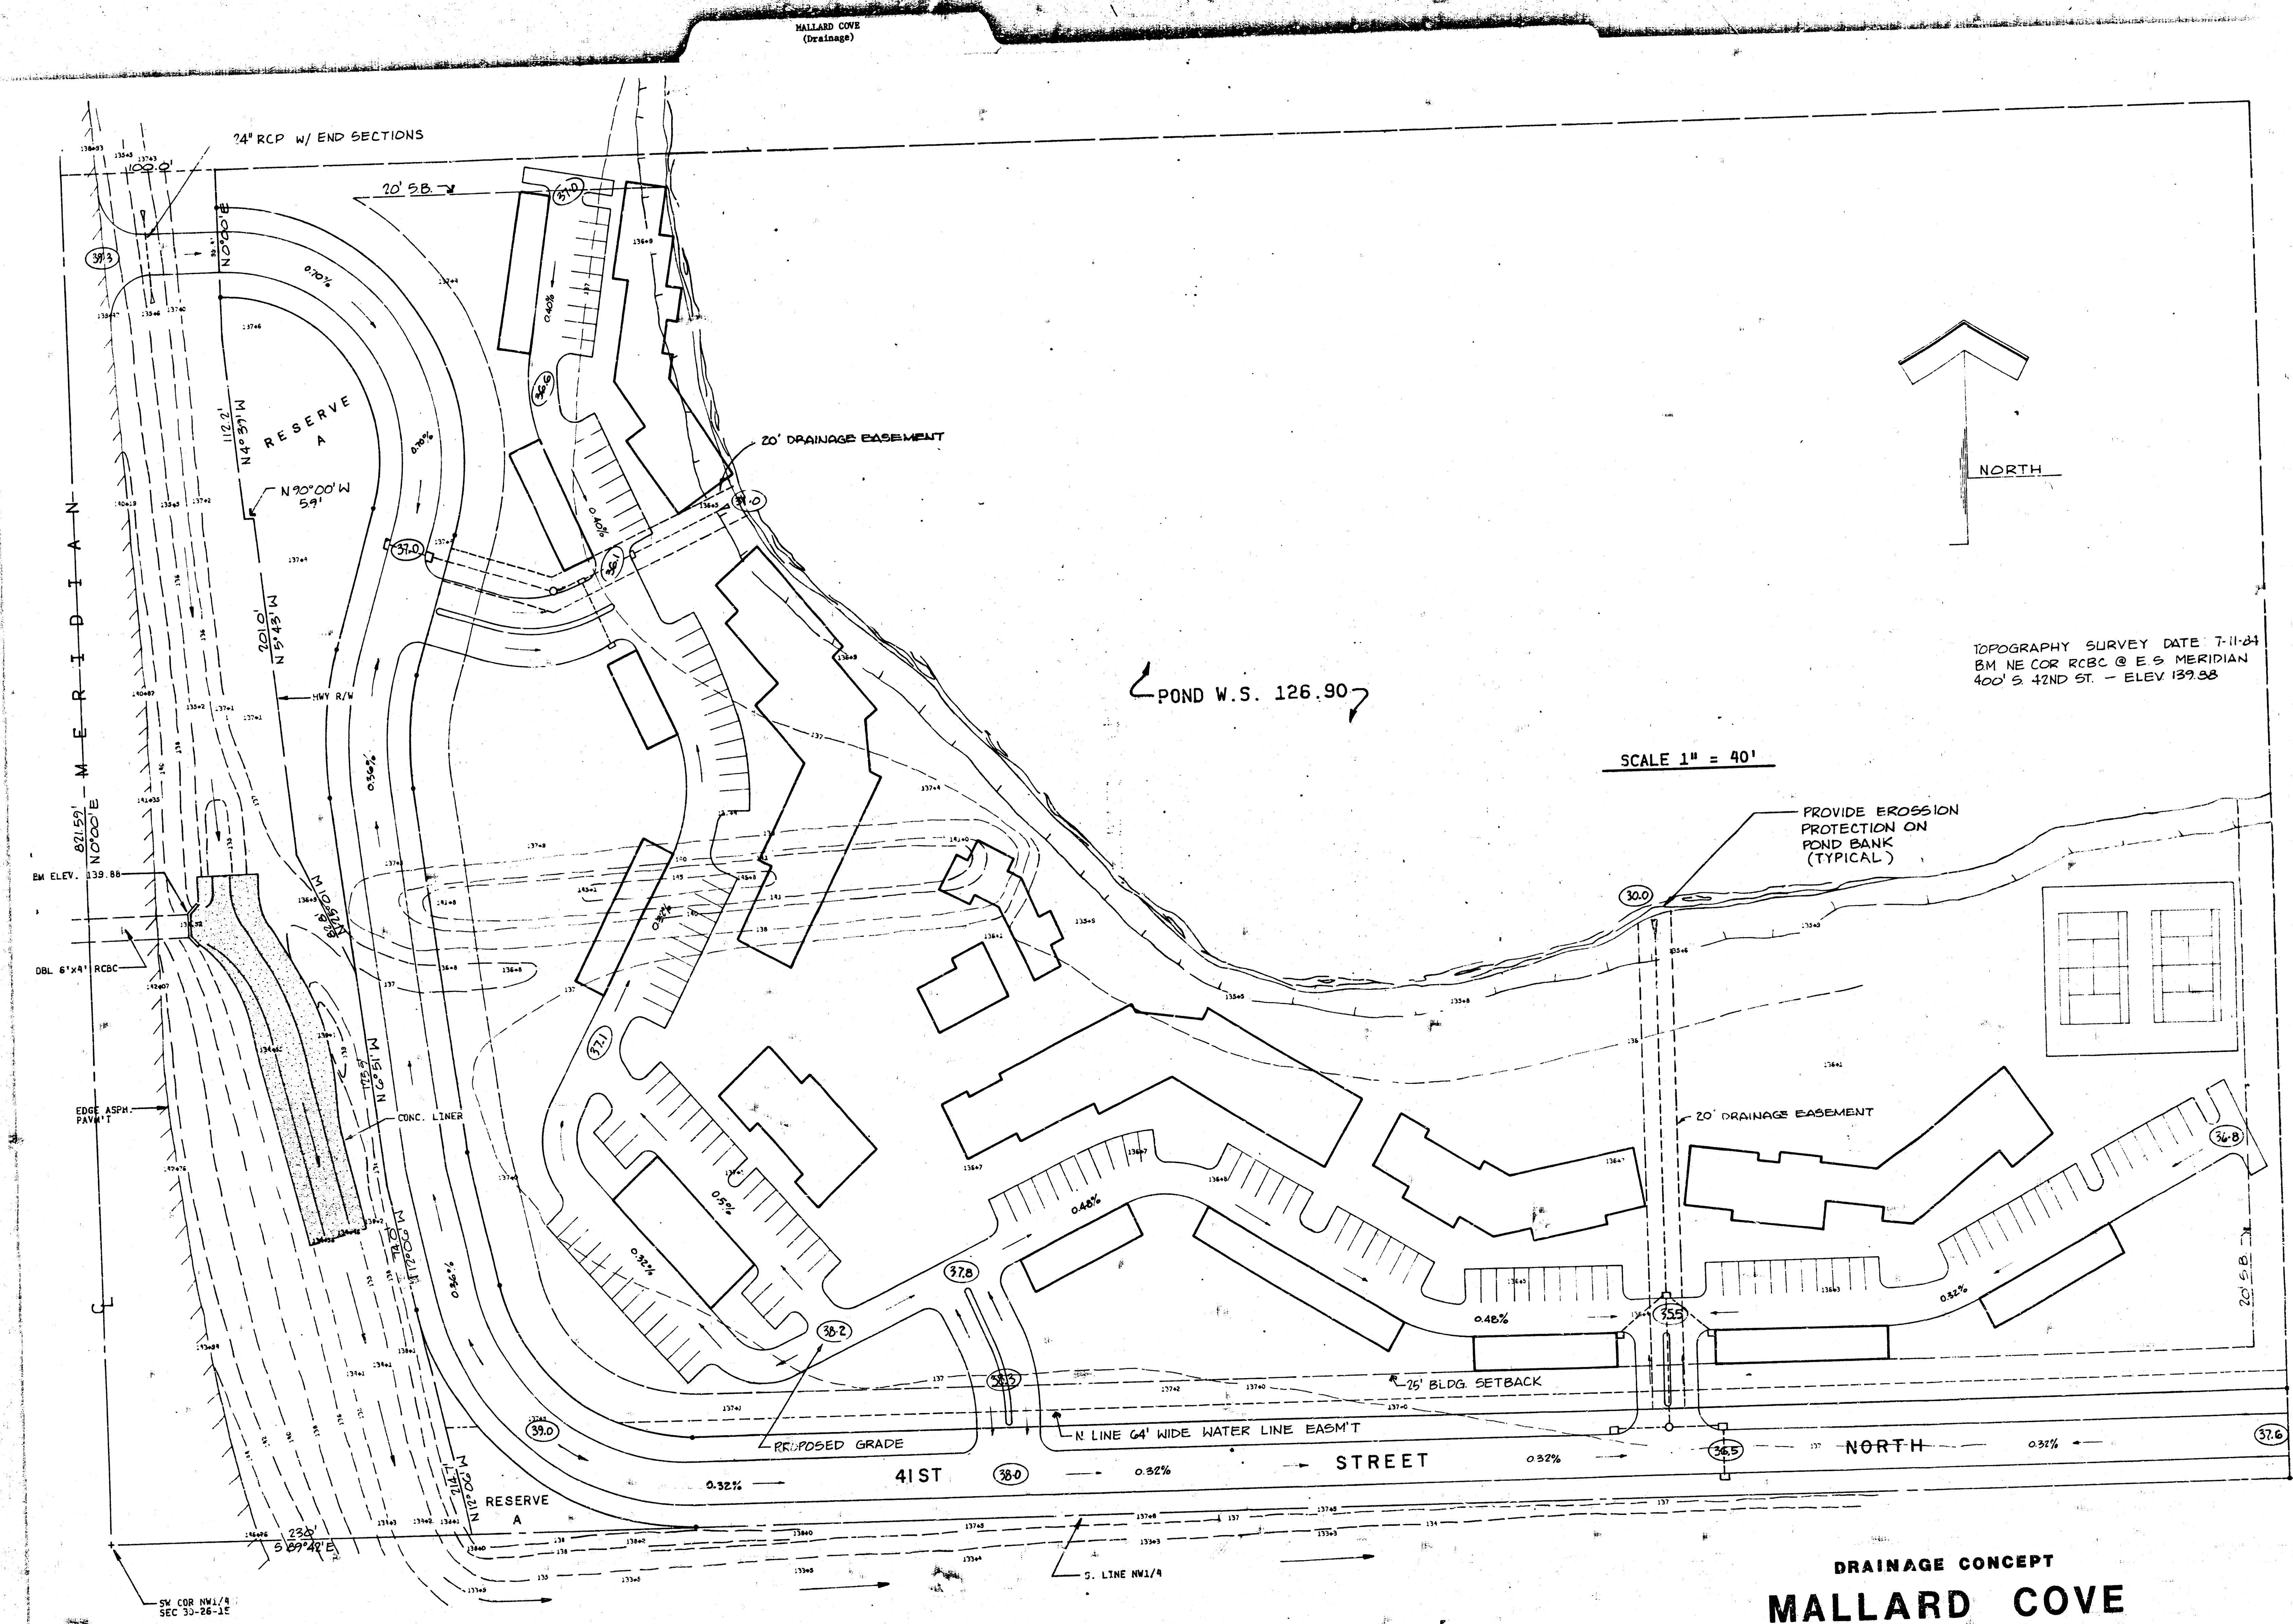

TOPOGRAPHY SURVEY DATE 7-11-84
BM NE COR RCBC @ E.S. MERIDIAN
400' S 42ND ST. - ELEV 139.98

SCALE 1" = 40'

PROVIDE EROSION
PROTECTION ON
POND BANK
(TYPICAL)

DRAINAGE CONCEPT MALLARD COVE

DATE: OCT. 18, 1984
REVISED: DEC. 2, 1984

dp POE & ASSOCIATES OF KANSAS, INC.
CONSULTING ENGINEERS