
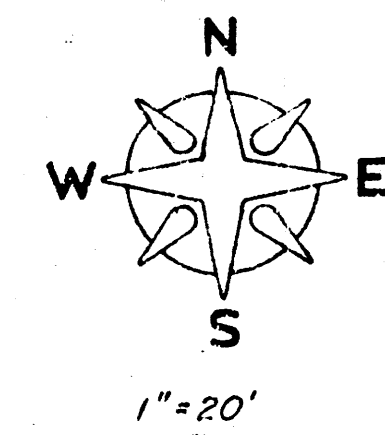



DRAINAGE CONCEPT
For
PRELIMINARY PLAT
Of
MARIA ADDITION
TO WICHITA, KANSAS

Legal Description:
A Replat of Lot 1, Corney Addition, to
Wichita, Kansas.

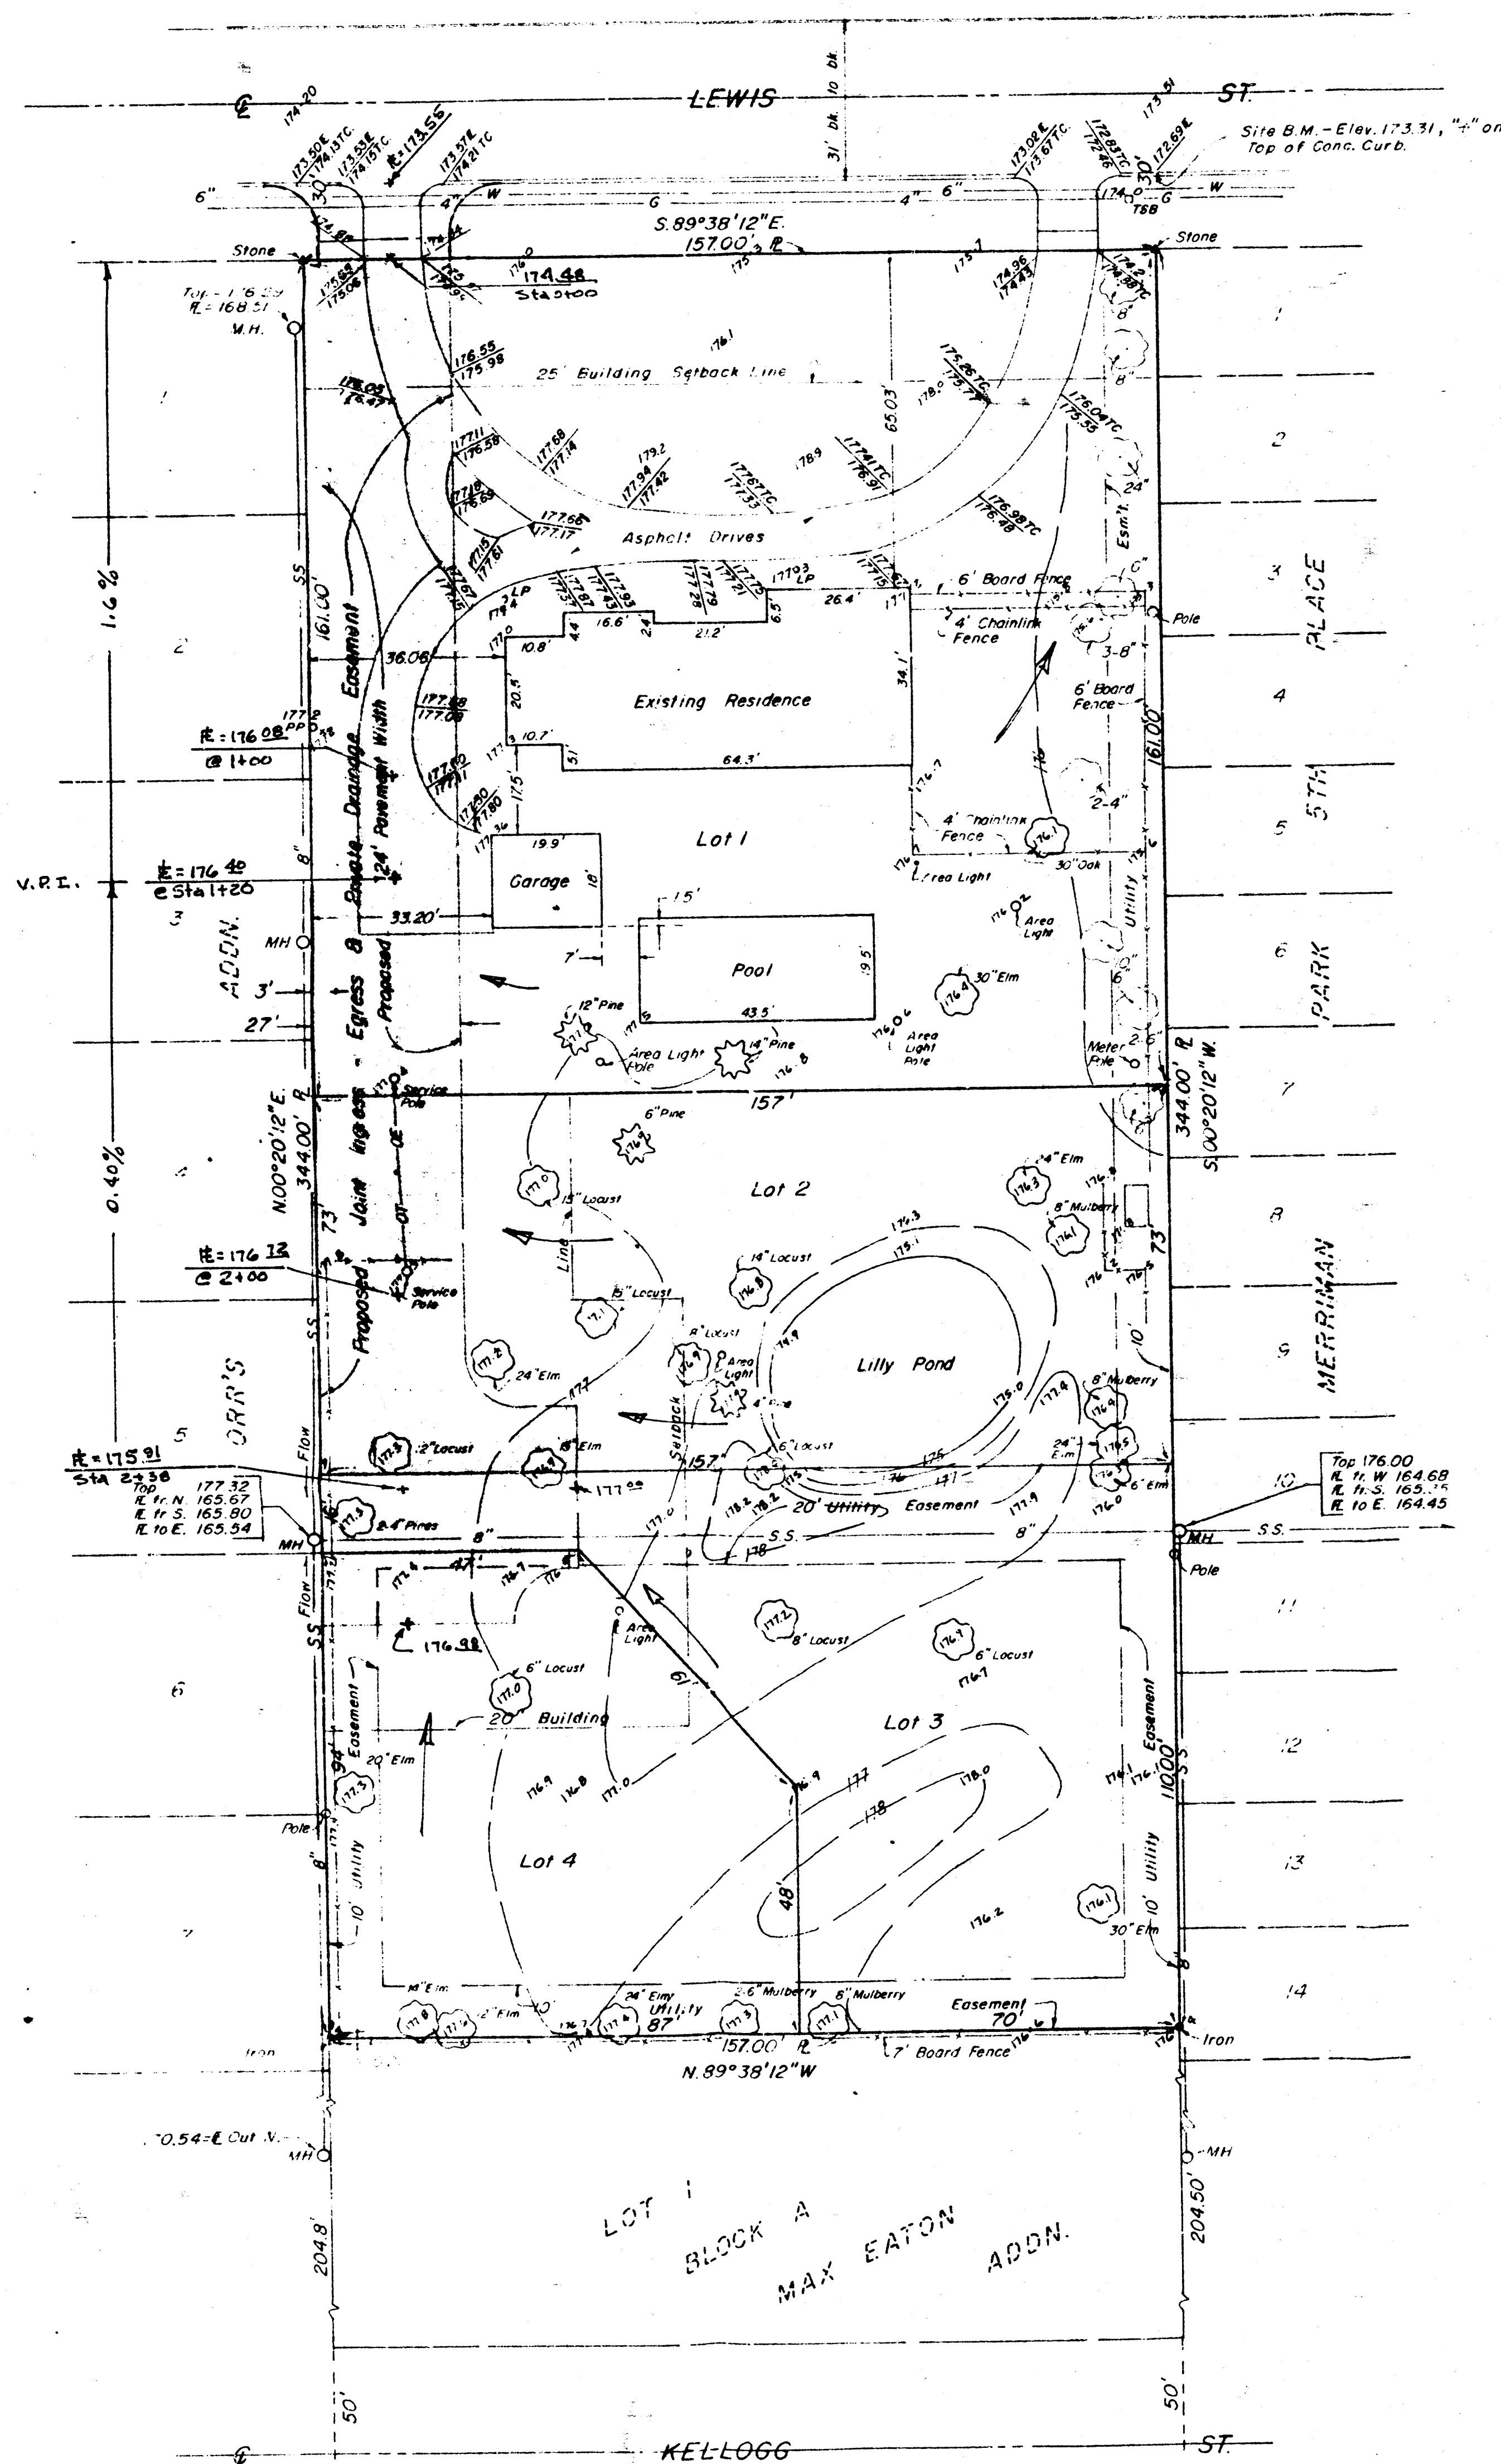

Legend:
 • = Iron
 ▲ = Stone
 W = Water
 G = Gas
 OE = Overhead Electric
 OT = Overhead Telephone
 SS = Sanitary Sewer
 TC = Top Curb
 FL = Flow Line
 MH = Manhole
 EL = Property Line

City Benchmark:
Top of thimble 20' South of South line of Kellogg
on West line of Bluff South.
Elev. 173.75

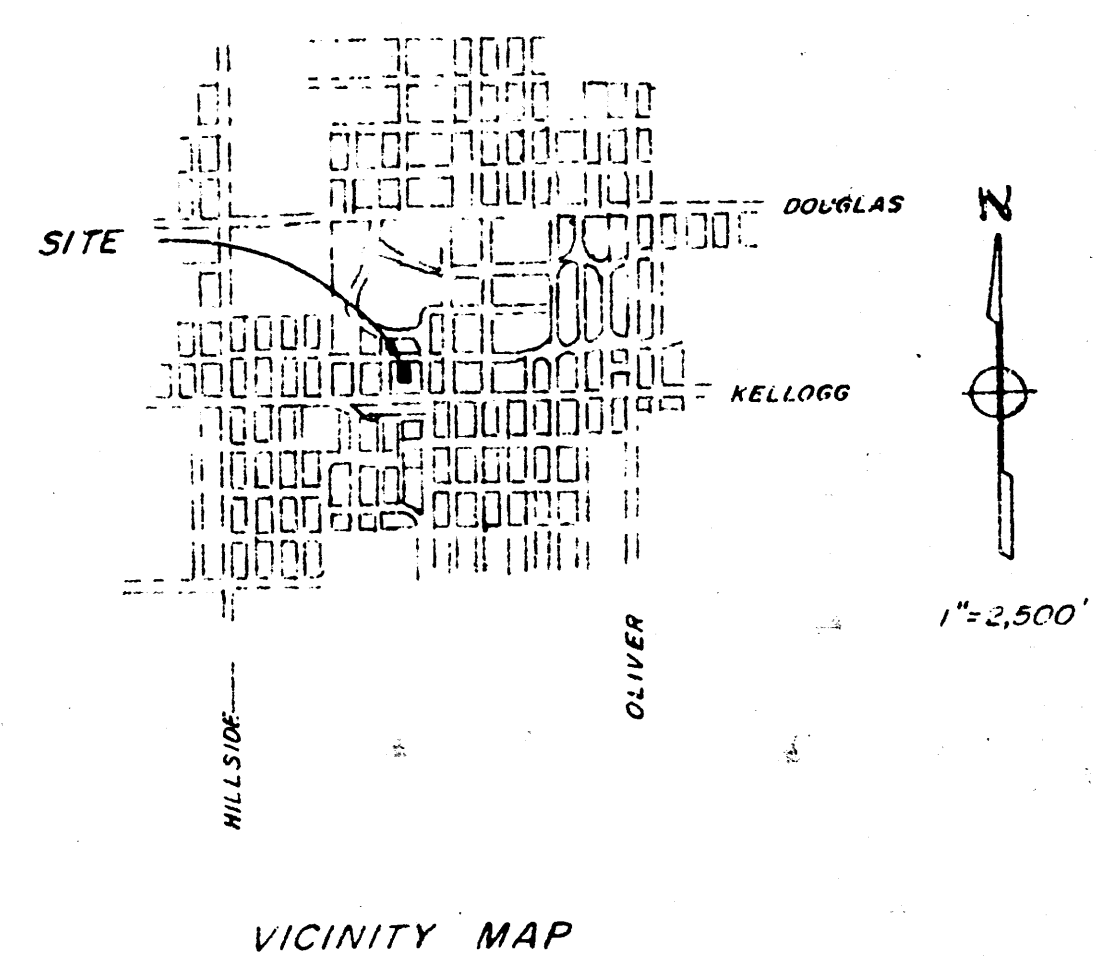

Lot Areas	"A" Zoning Classification
Lot 1 - 25,277 Sq. Ft.	
Lot 2 - 11,461 Sq. Ft.	
Lot 3 - 10,012 Sq. Ft.	
Lot 4 - 7,258 Sq. Ft.	
54,008 Sq. Ft. Total, Original Lot 1, Corney Addition.	

MOEHRING & ASSOCIATES
CONSULTING ENGINEERS
WICHITA, KANSAS



REVISED 15 Aug 1985
DRAINAGE CONCEPT