
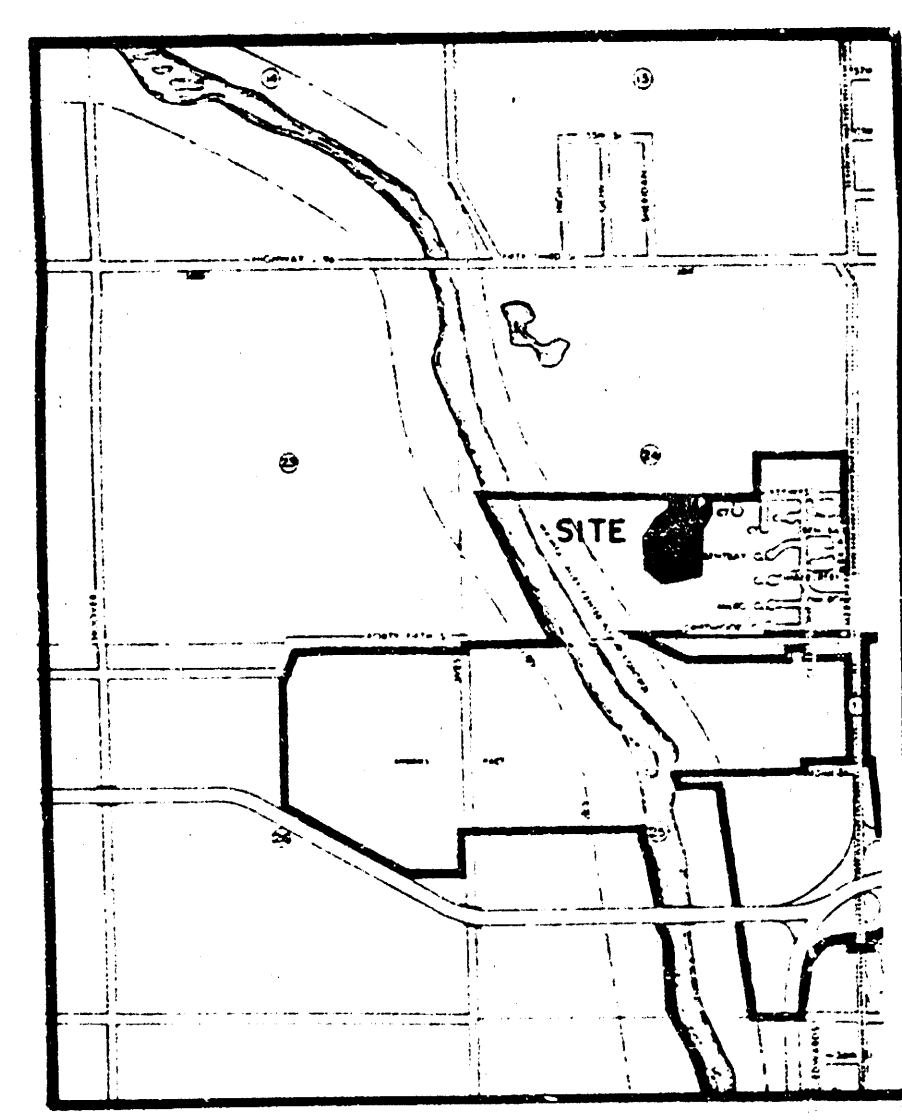
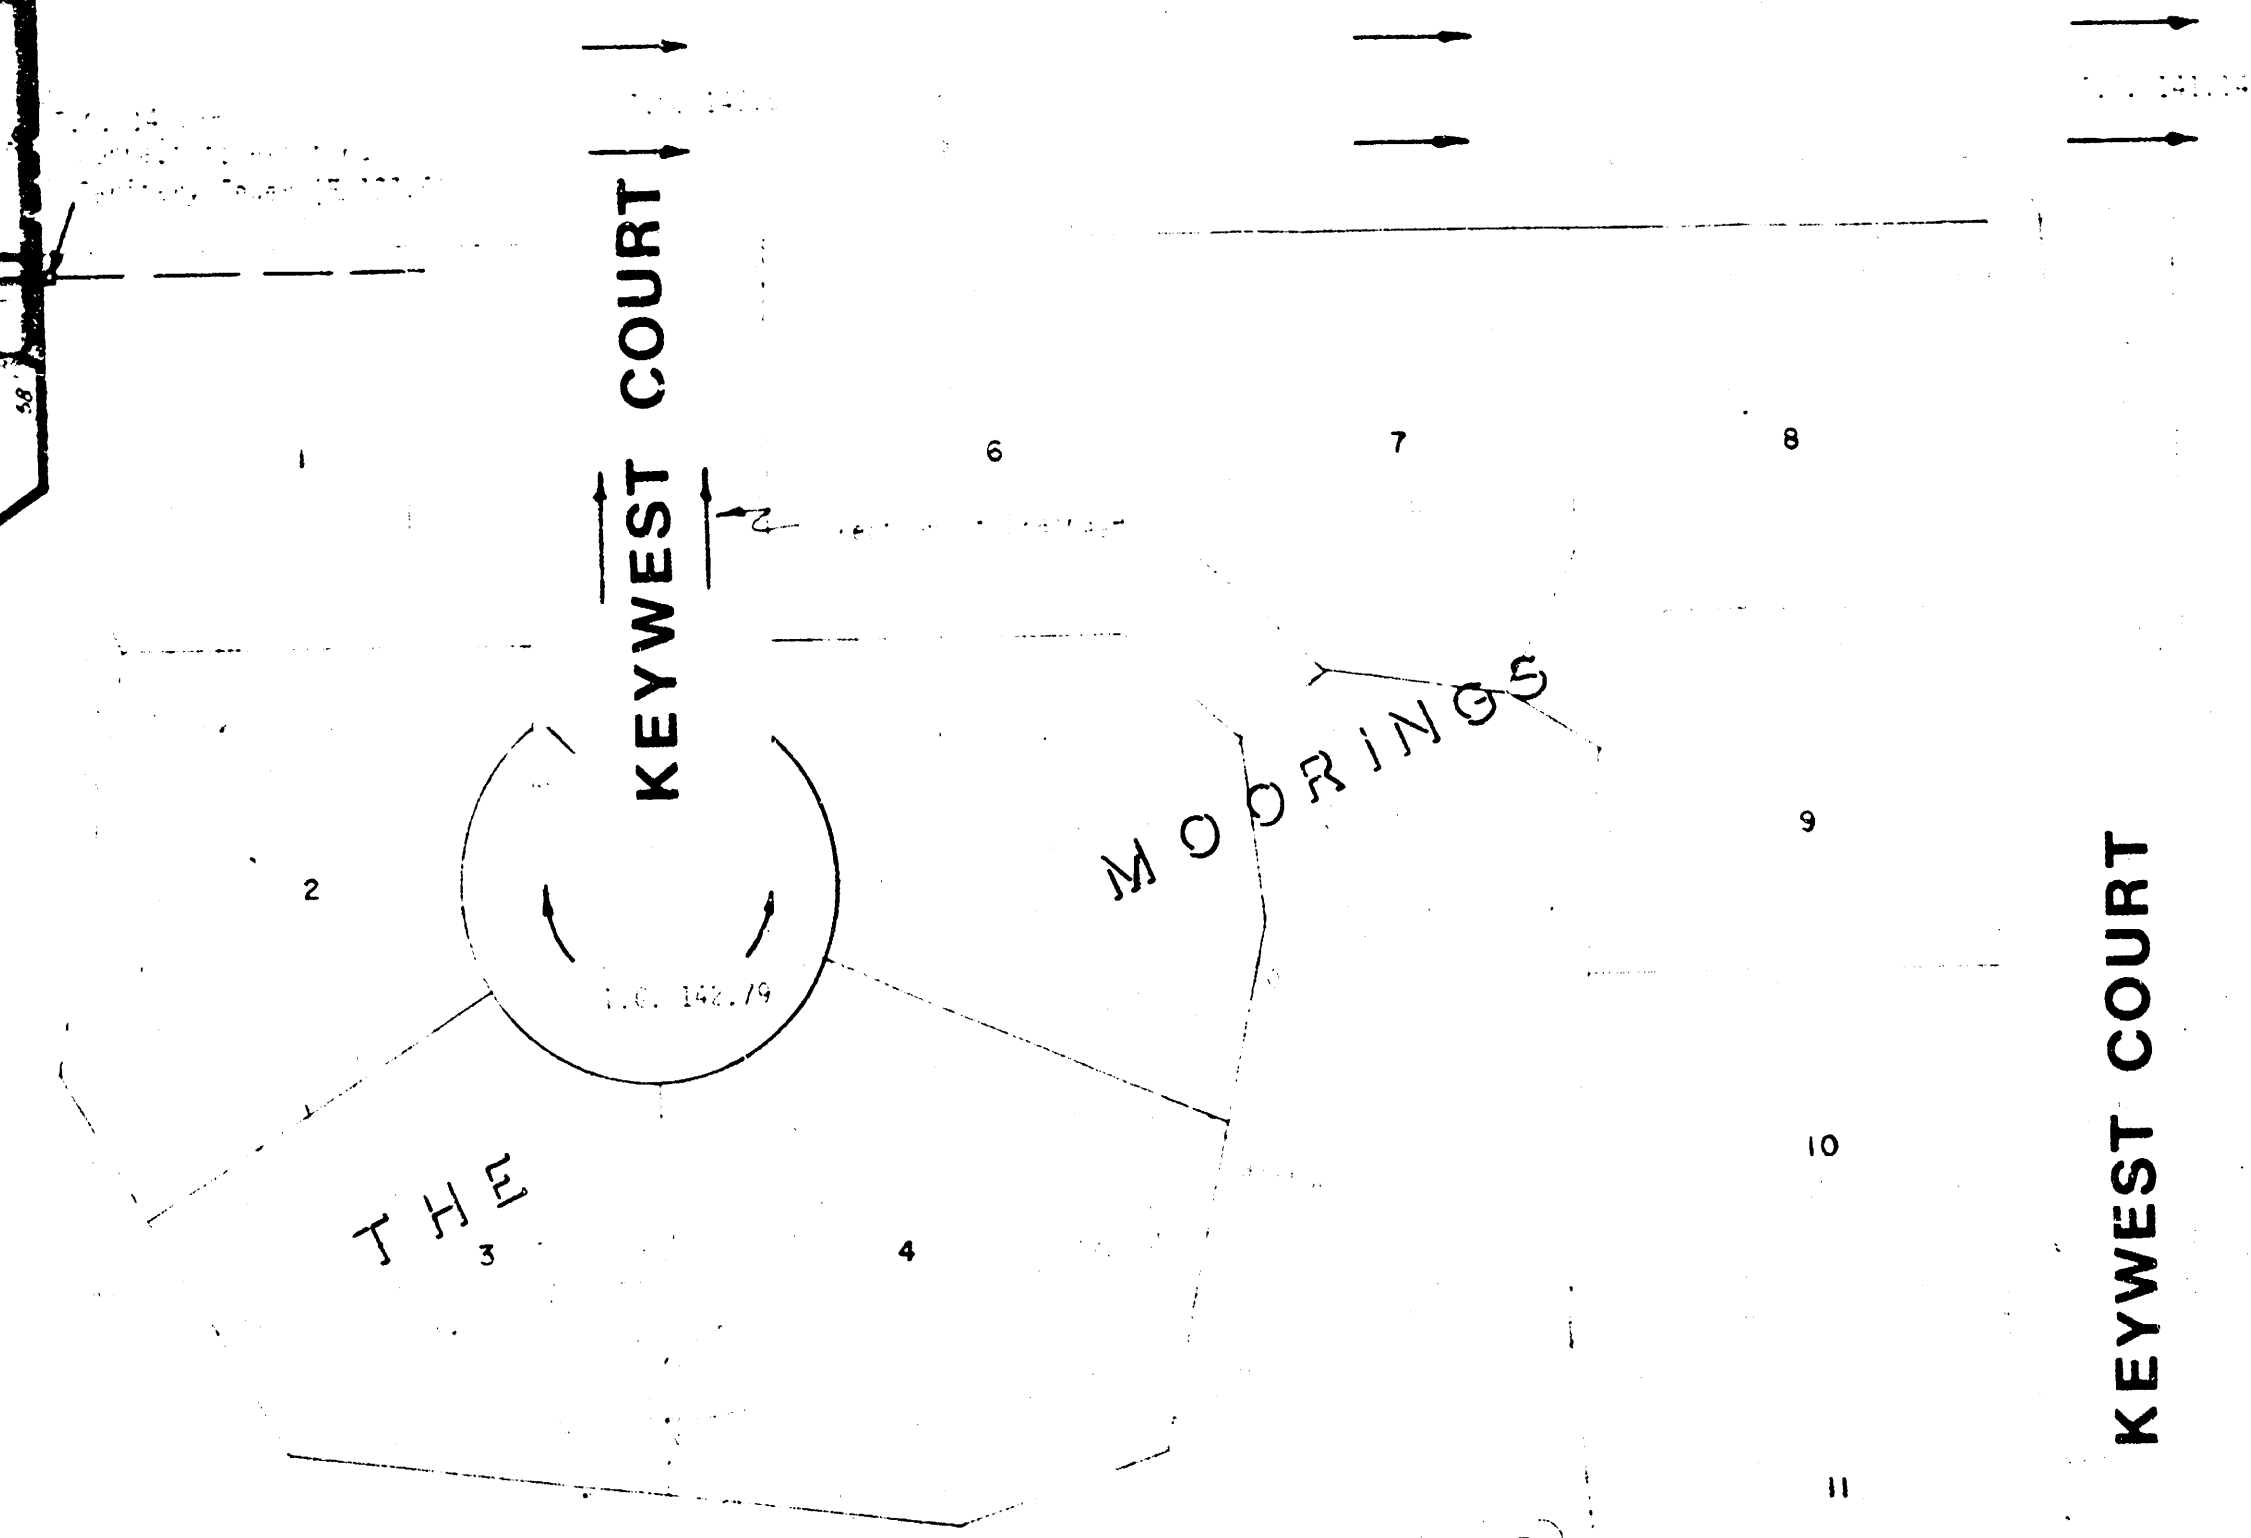


THE MOORINGS 3RD ADDITION
(DRAINAGE)

UNPLATTED PROPERTY; OWNER CHARLOTTE B. GSELL

Revised 10-1-80
E291 - Lot 33 - ESR 23
D-3 - Lot 35-55 A-33
5-7-78 11-27-78
17 feet deep 125 3
B.M. 141.02' in South headwall of Culvert
at 42nd Street North and Meridian Avenue.
(City datum) Aerial Topography Completed 1982

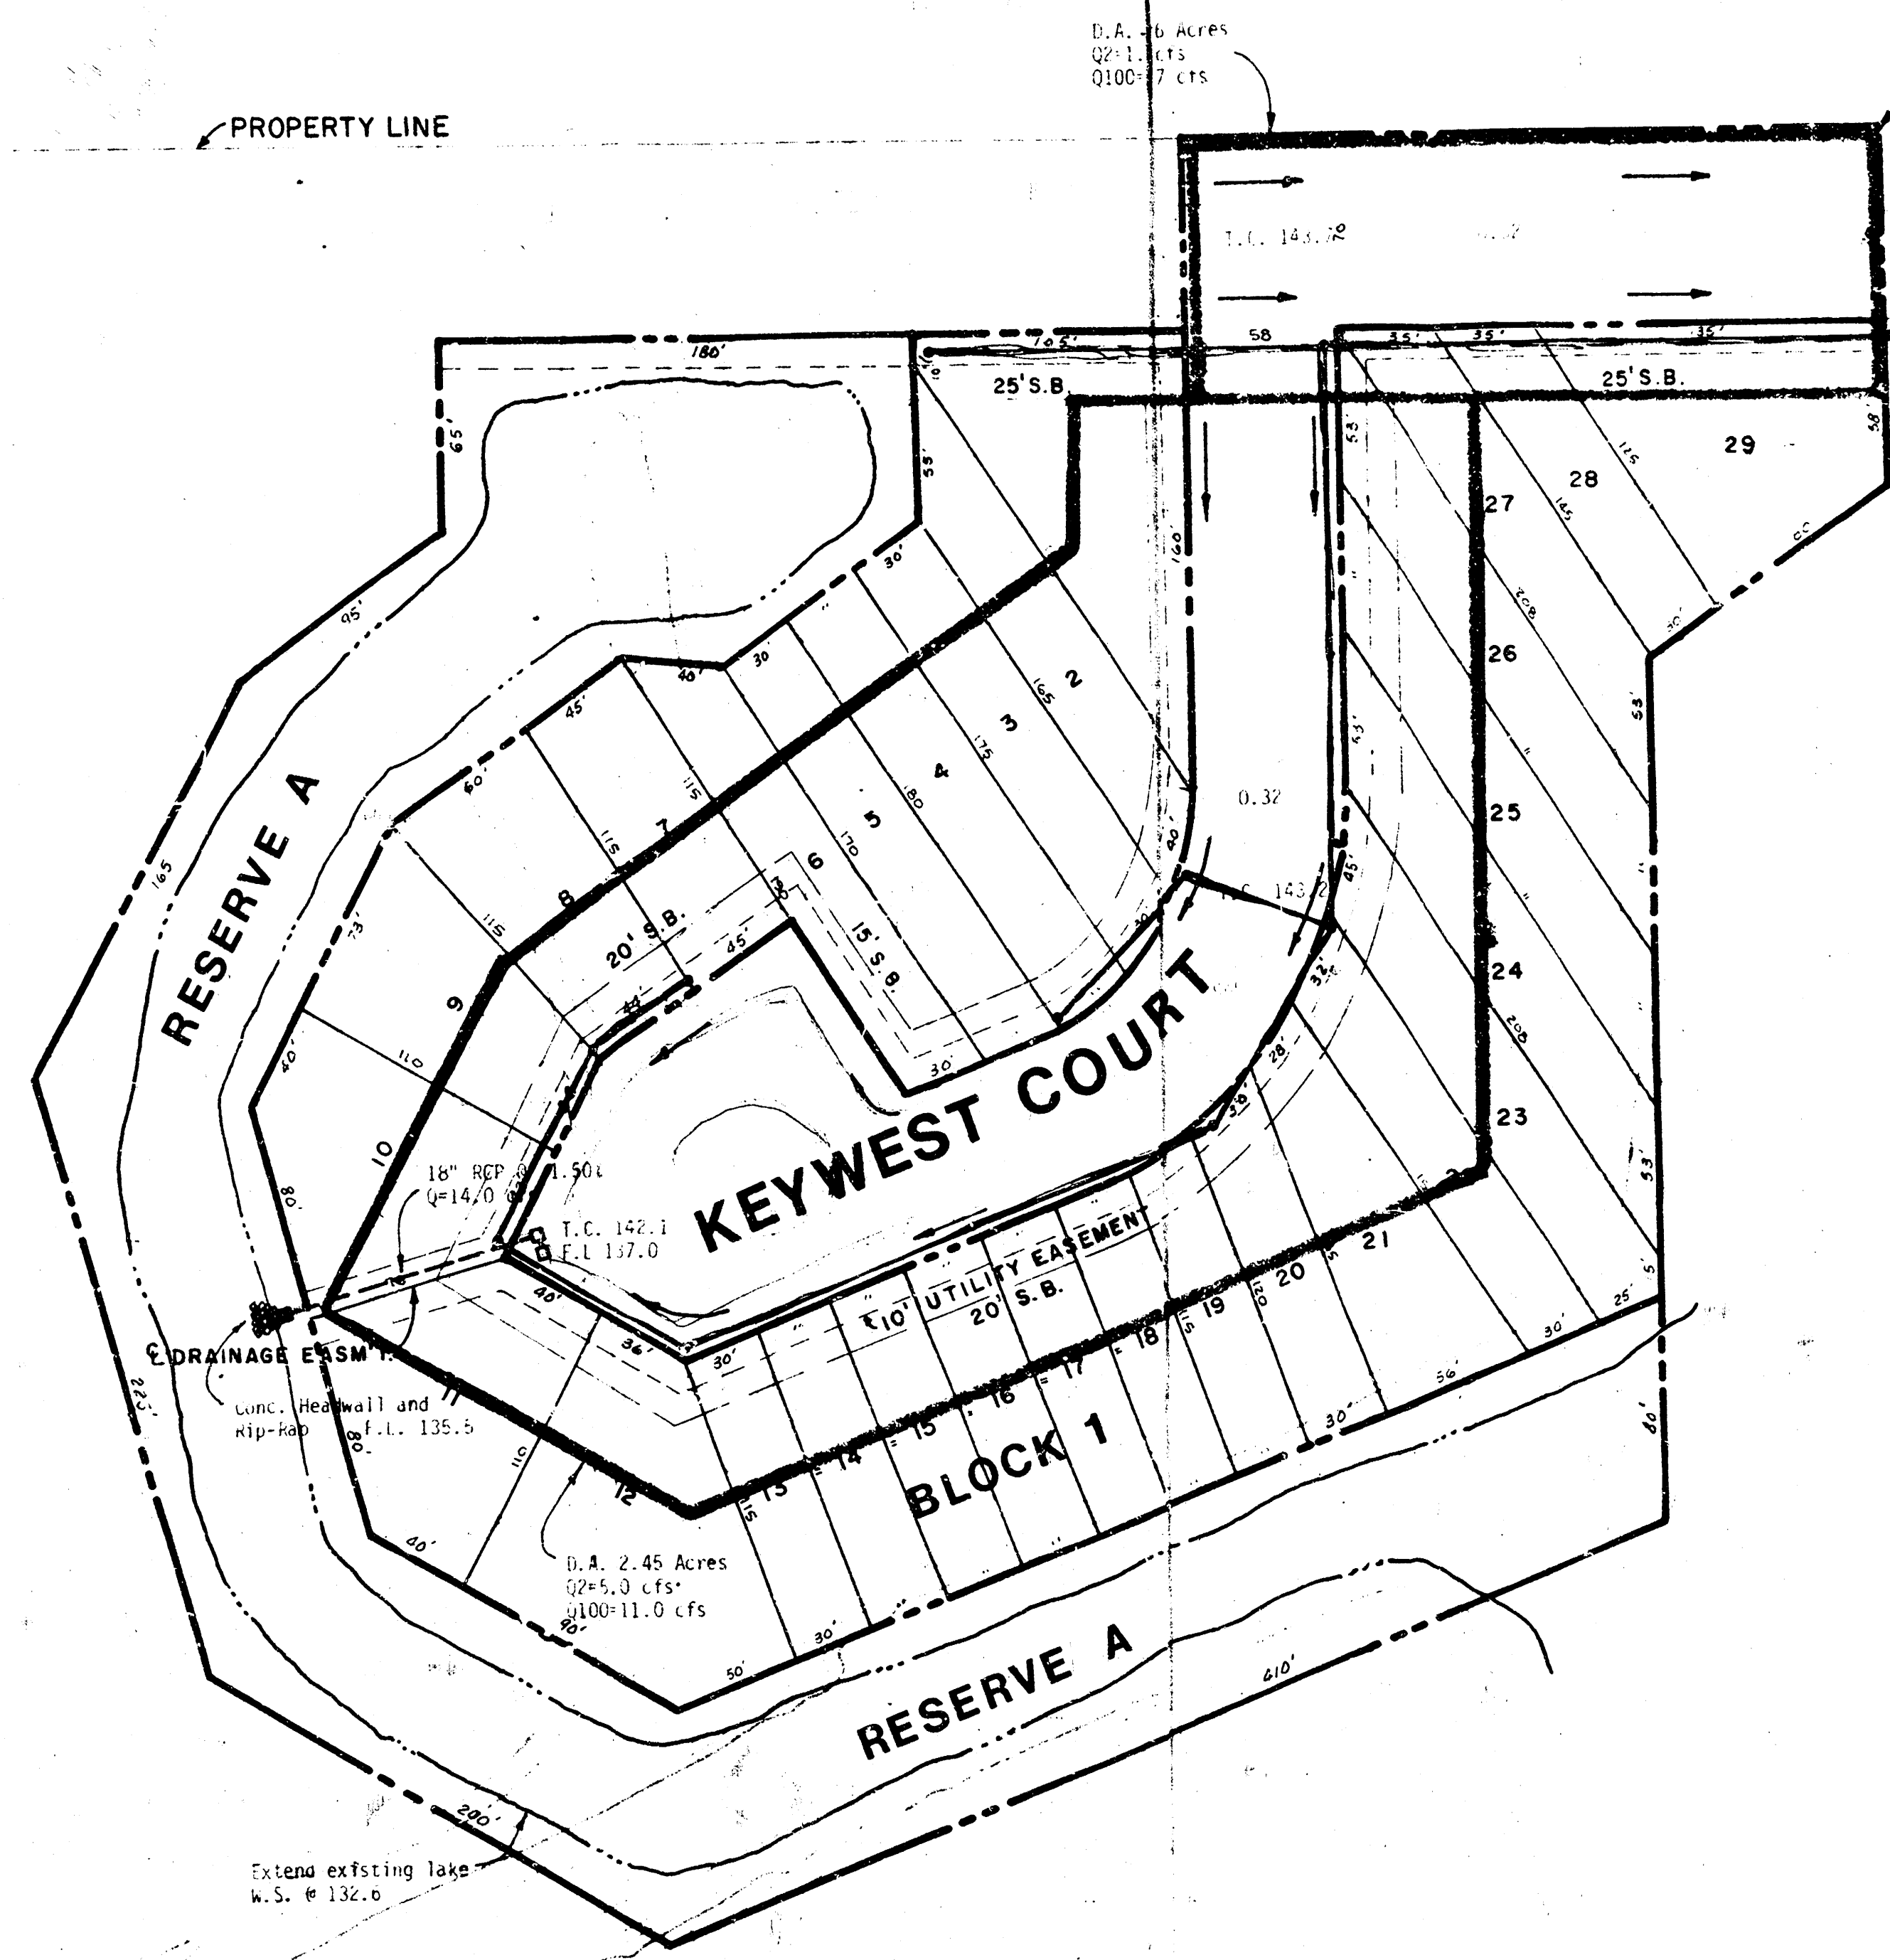



Vicinity Map

UNPLATTED PROPERTY; OWNER HARLEY MILES

NOTE: 1. Side yard setbacks are proposed.
2. Rear yard setbacks are proposed.
3. Reserve A is for construction and maintenance
of a lake.
Minimum Building Pad Elevation is 143.0
(City datum)

DRAINAGE PLAN THE MOORINGS 3RD ADDN. 4-18-83

Developer: MIBAC, Inc.
C. Bill Bachman, President

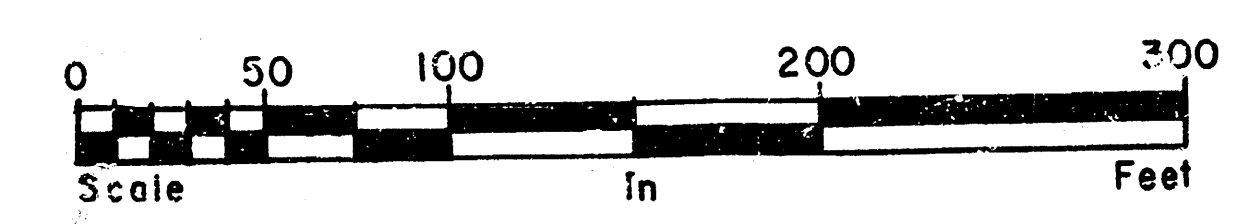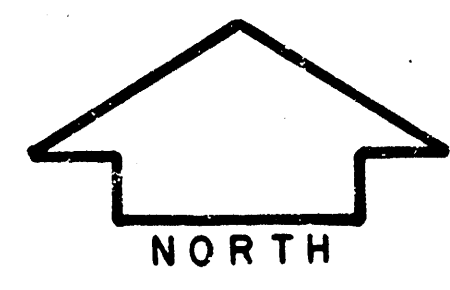

POE & ASSOCIATES OF KANSAS, INC.
CONSULTING ENGINEERS

