


DRAINAGE PLAN NW MAIN PUMP STATION TO WICHITA, SEDGWICK COUNTY, KANSAS

B.M. - CITY OF WICHITA BRASS DISC AT THE SOUTHWEST CORNER OF 135TH STREET
WEST AND 21ST STREET NORTH.
ELEV. = 1356.59 N.G.V.D.

SCALE: 1" = 50'

Ø = 3/4" IRON PIPE W/PEC CAP UNLESS OTHERWISE NOTED

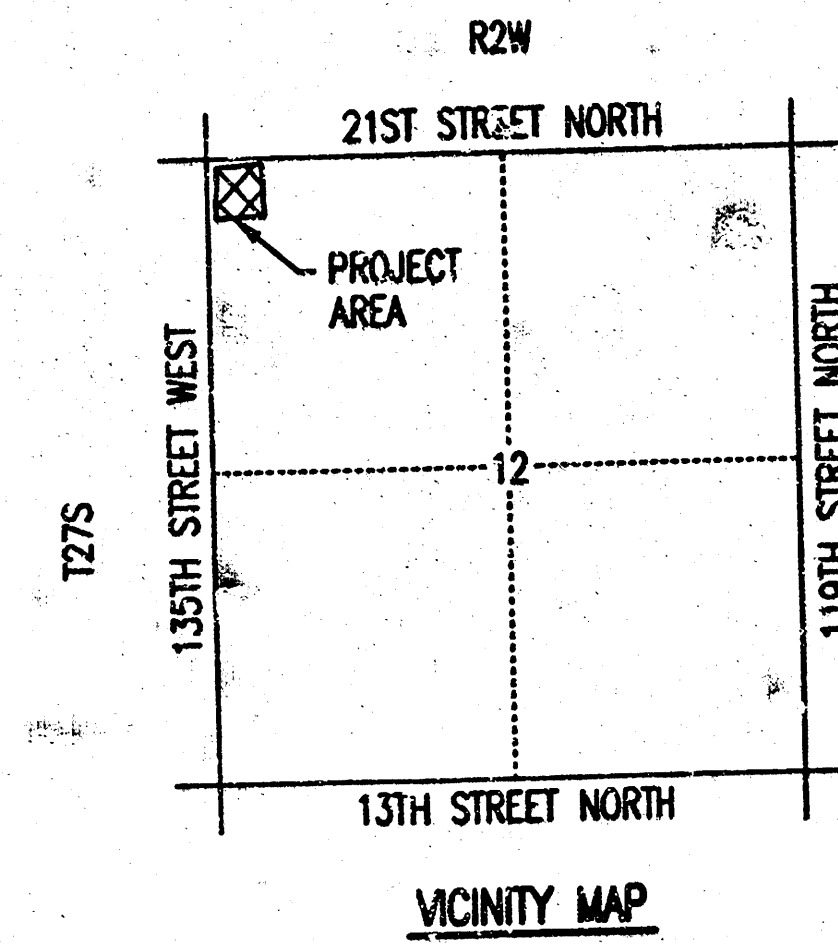

LEGEND

- SOIL GROUP BOUNDARY
- ① BASIN IDENTIFIER
- - - MINOR BASIN BOUNDARY
- - - MAJOR BASIN BOUNDARY
- ➡ MAJOR STORM WATER OVERFLOW (Q100)
- ➡ MINOR STORM WATER FLOW (Q2)
- ✕ SPOT ELEVATION
- FLOWLINE ELEVATION

SEE SUPPORTING CALCULATIONS FOR HYDROLOGY

USING: NLS, LTRK, SDI, SALT, TSDU
Q: 1999/09/02/004 Main PS (dwg) DRAINAGE 04-02-2001 10:48:31 am

