


Northridge Industrial Park 2nd

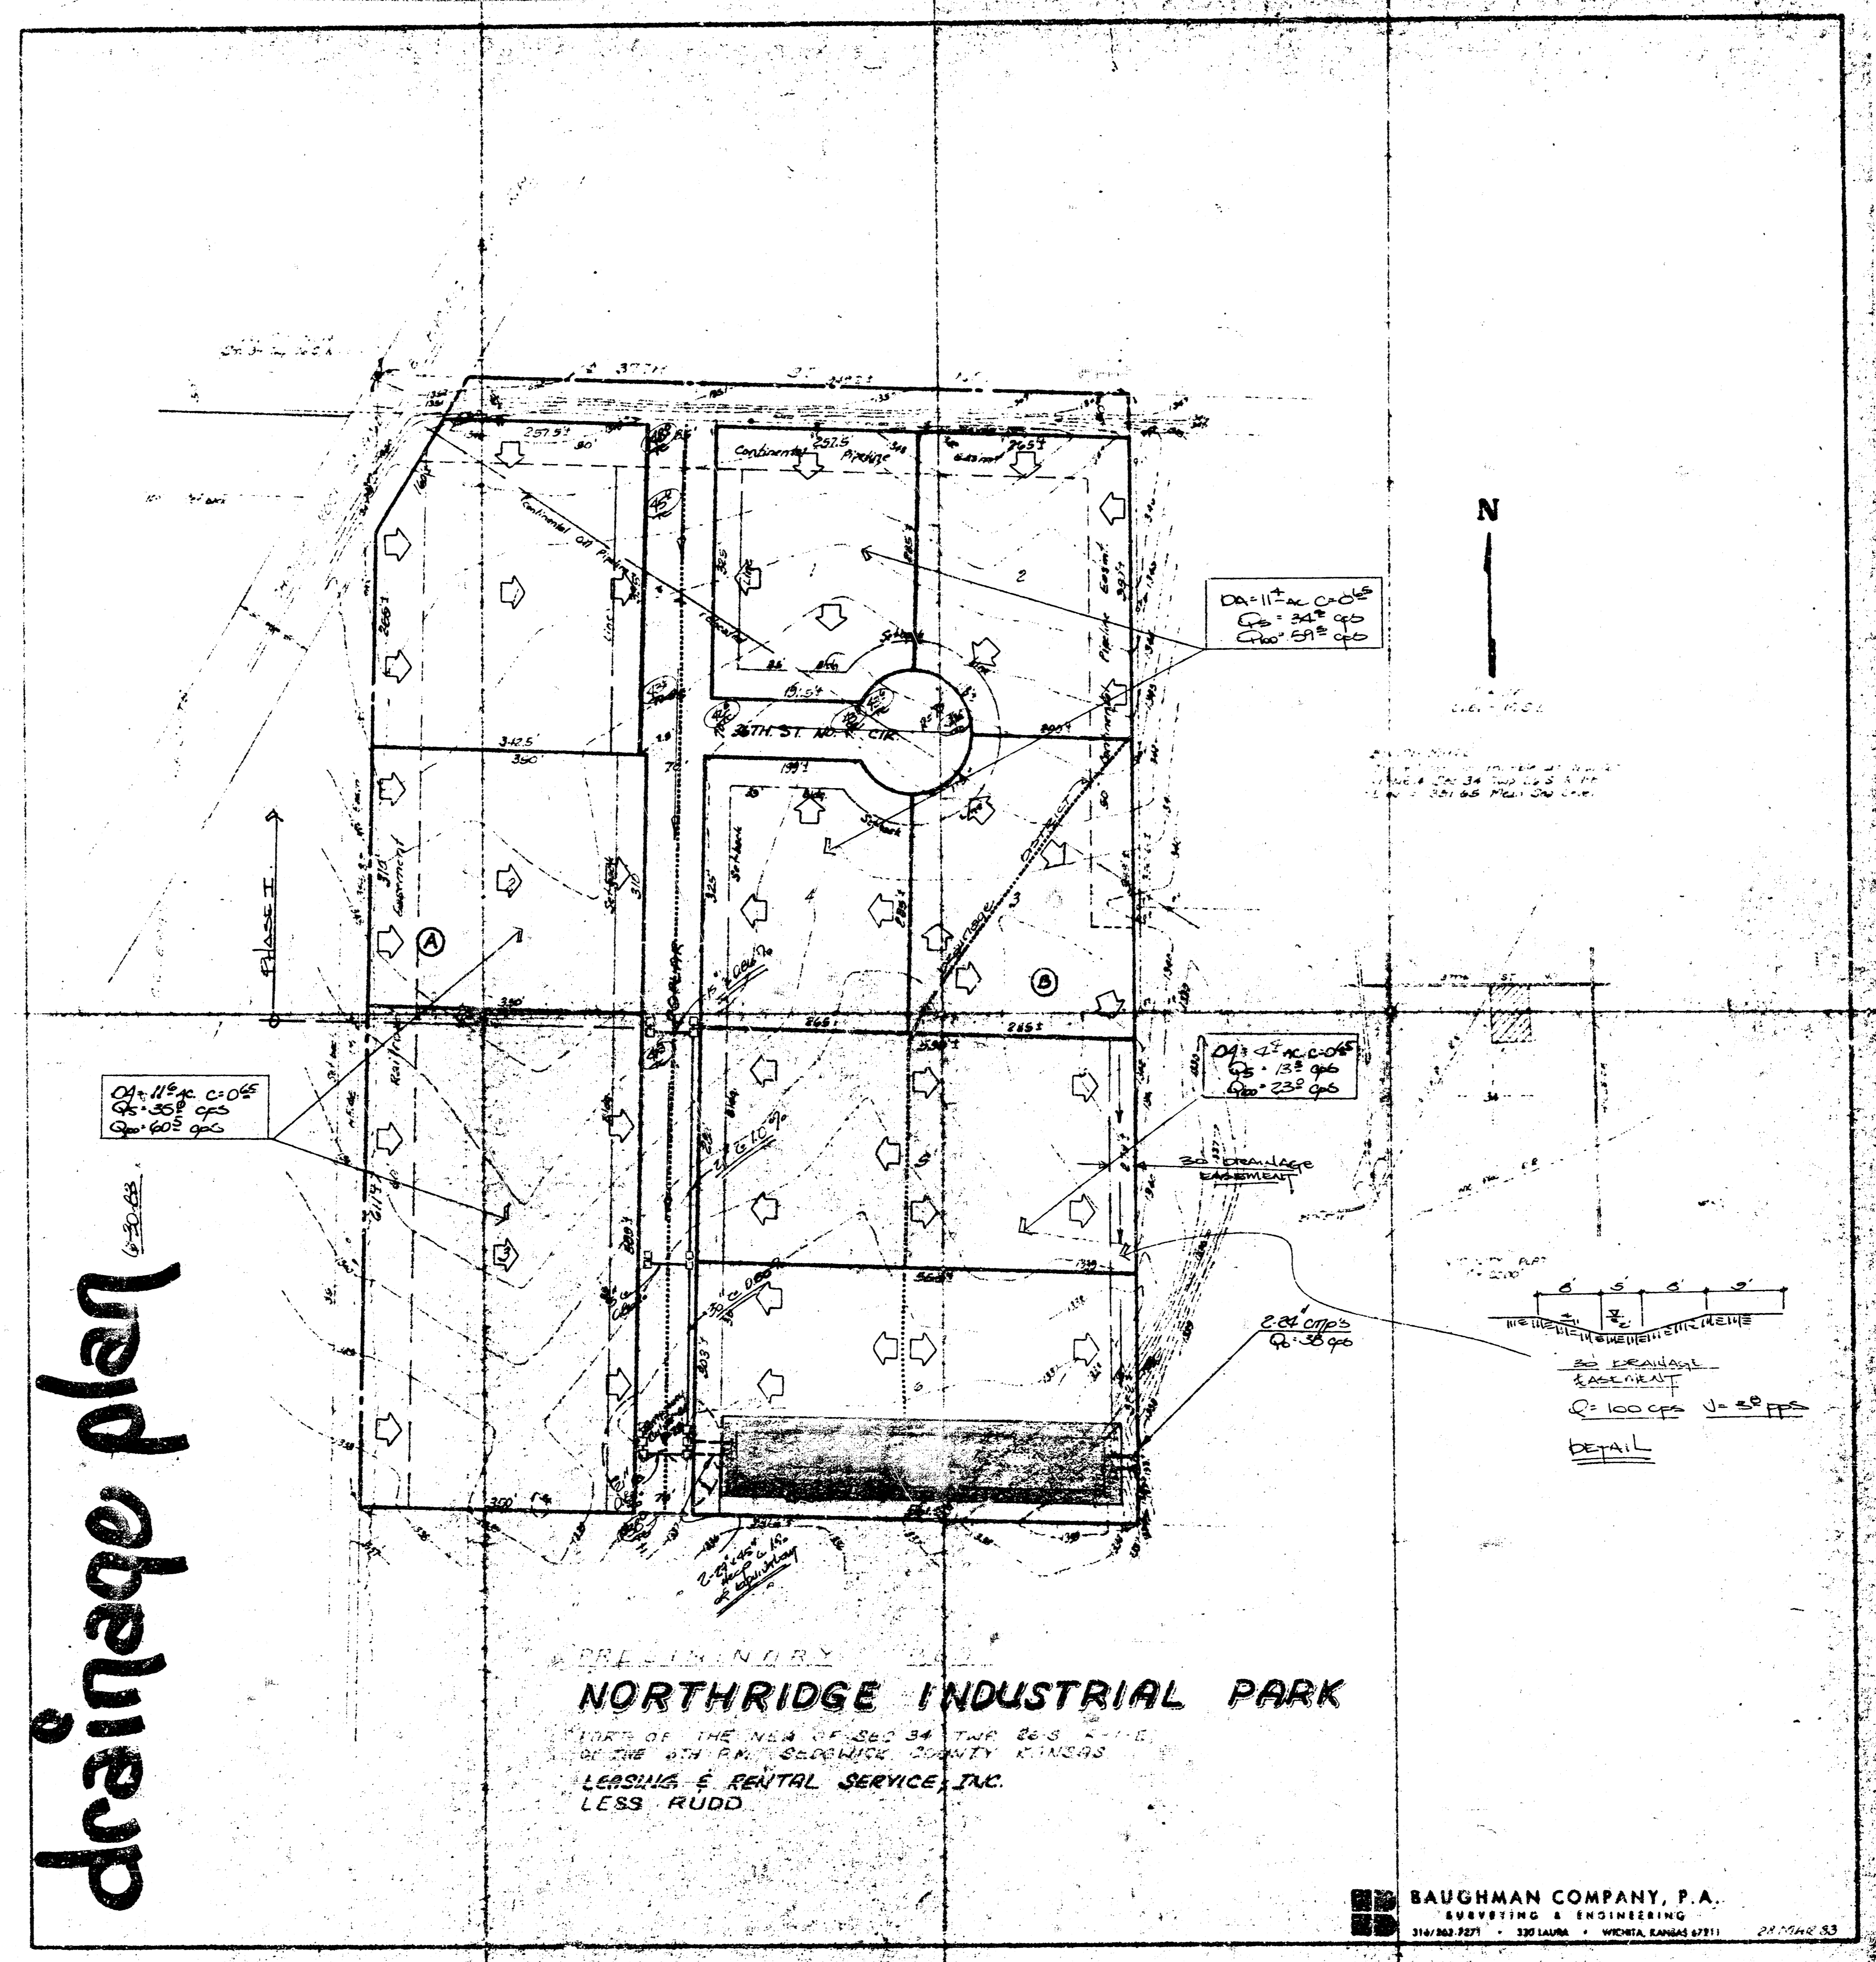

drainage plan

**NORTHRIDGE INDUSTRIAL PARK**

PORT OF THE NEA OF SEC 34 TWP 26 S R 10 E  
LEASING & RENTAL SERVICE, INC.  
LESS RUDD

**BAUGHMAN COMPANY, P.A.**  
SURVEYING & ENGINEERING  
