


DRAINAGE PLAN FOR OAK CREEK AN ADDITION TO WICHITA, SEDGWICK COUNTY, KANSAS

C.A. from offsite =
 1.80 sq. miles
 $Q_{100} = 2000$ cfs

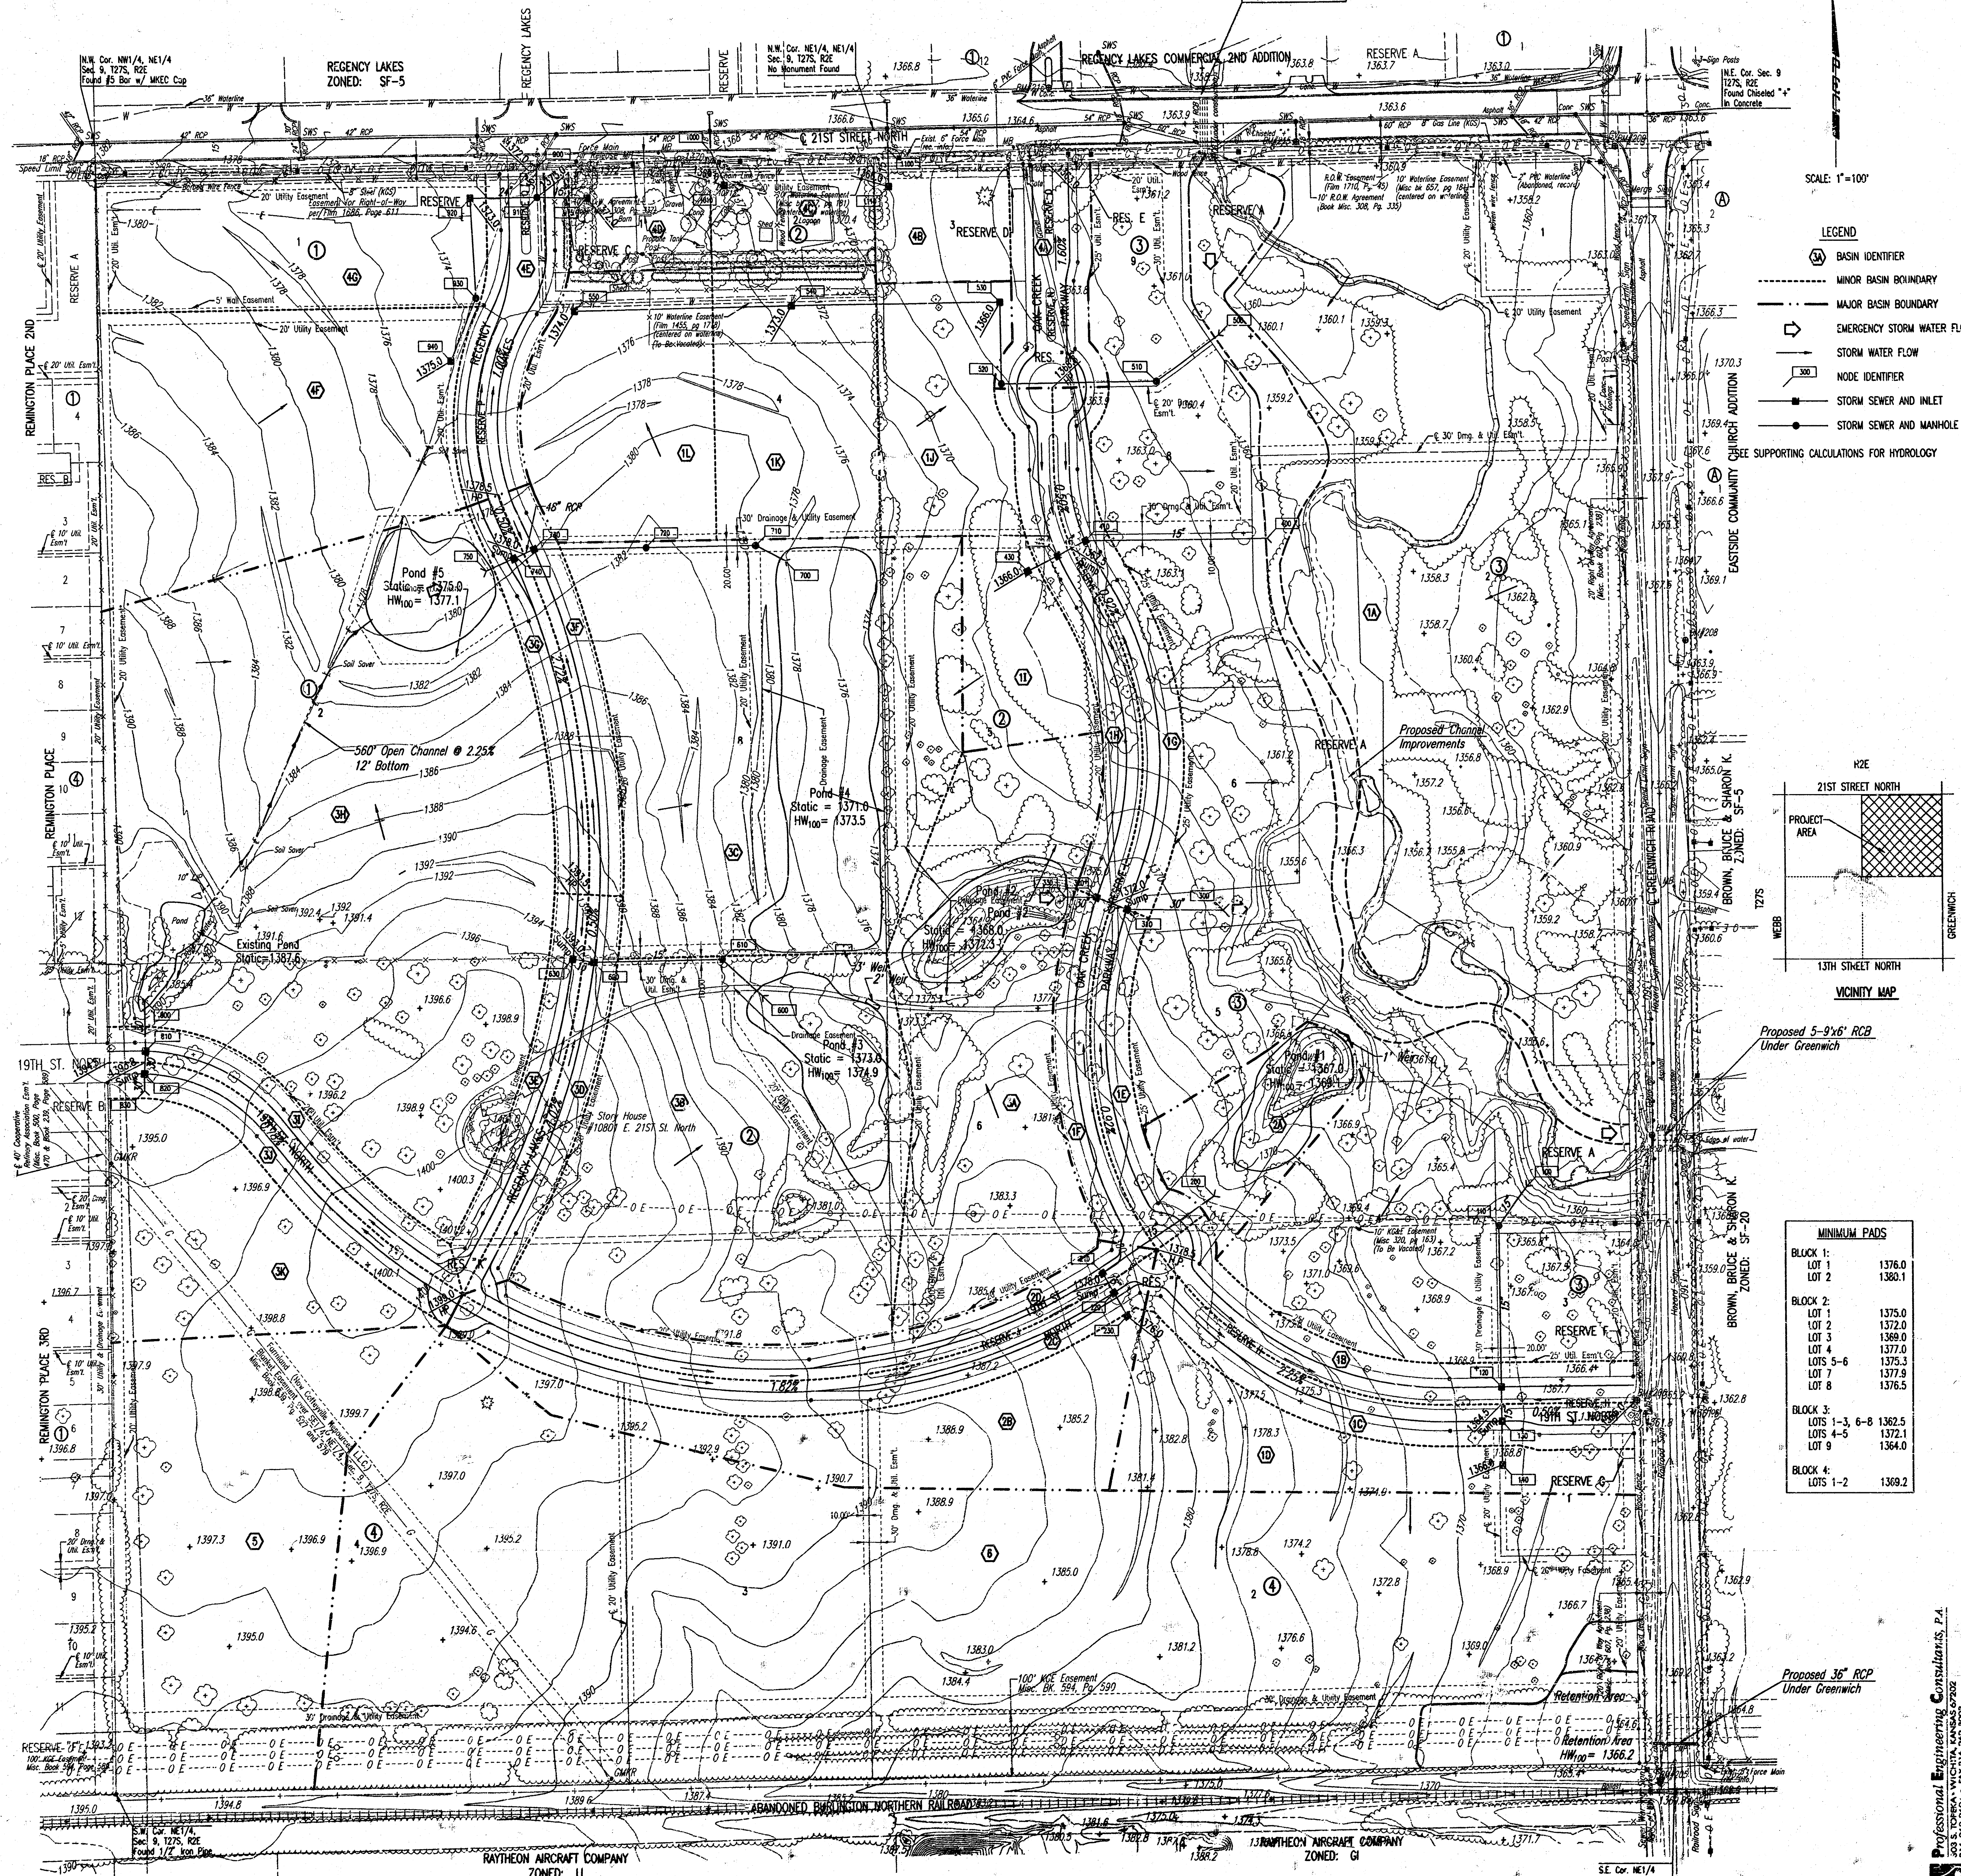

08-24-2004 11:53:57 am
 08-24-2004 11:53:57 am

Professional Engineering Consultants, P.A.
 303 S. TOPKA, WICHITA, KANSAS 67202
 313-262-2991 • FAX 313-262-3003