



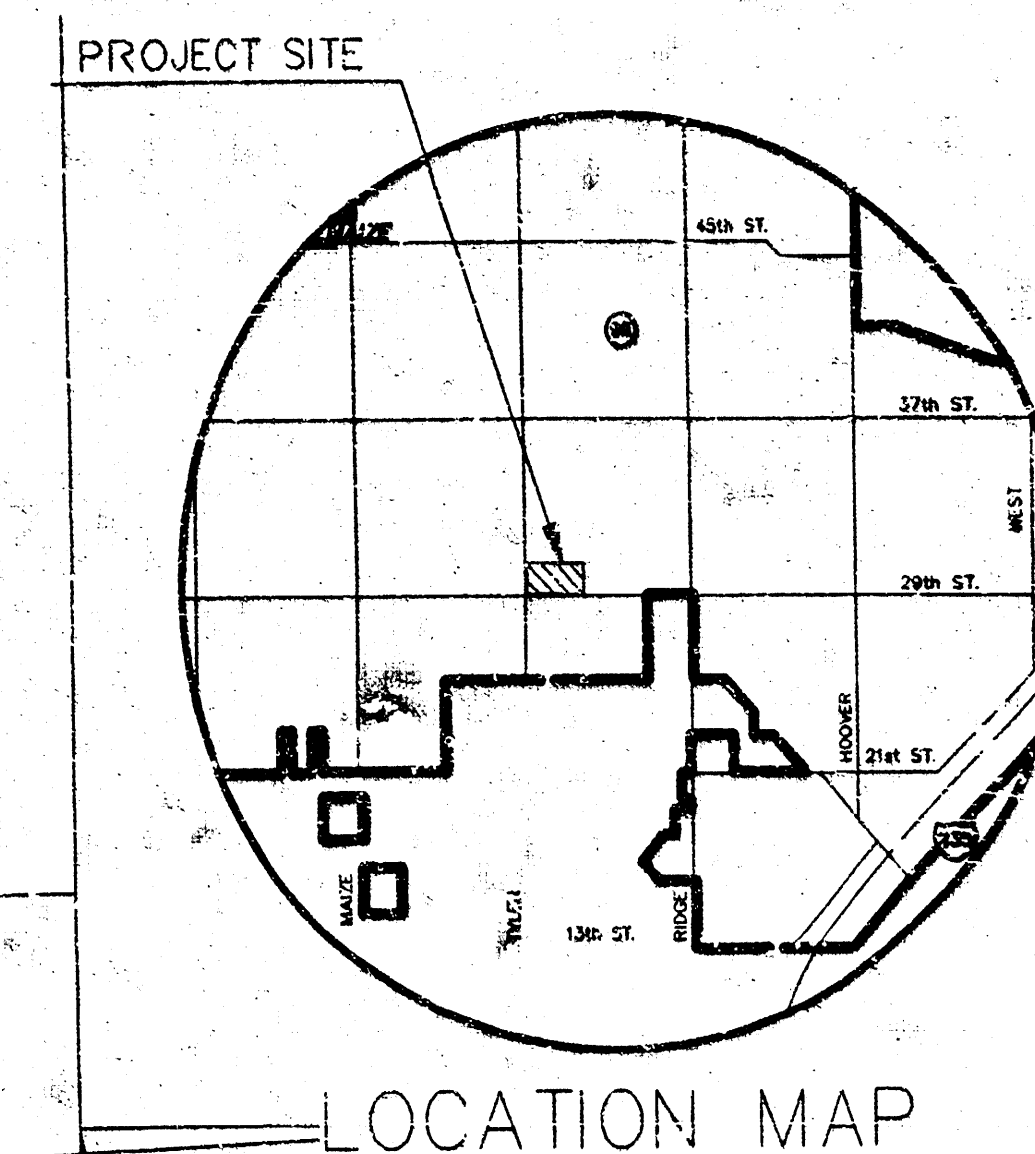

Lot	Block	Min. Pod Elev (City Datum)	Min. Pod Elev (USGS Datum)
4	3	158.4	1345.8
5	3	159.3	1346.7
6	3	158.2	1345.6
7	3	159.3	1346.7
8	3	159.5	1346.9
9	3	158.9	1346.3
10	3	159.0	1346.4
11	3	160.4	1347.8
12	3	162.0	1349.4
13	3	163.9	1351.3
14	3	164.1	1351.5

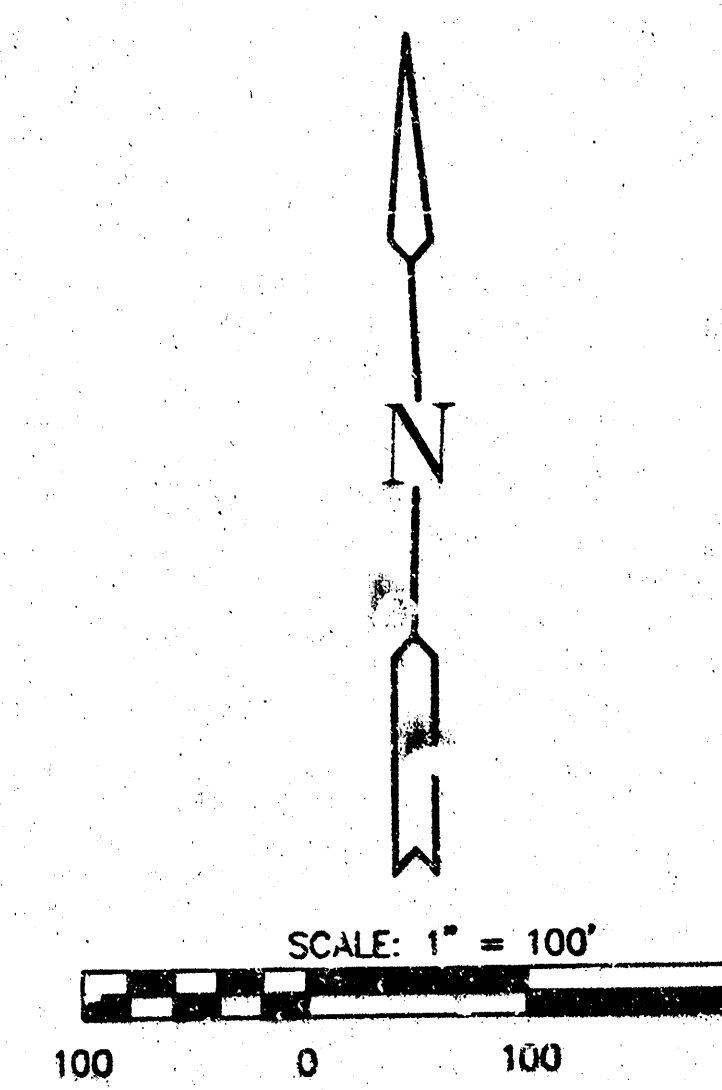

REVISED: 12/20/99
REVISED: 4/18/97

**OAK RIDGE 2ND/
3RD ADDITION**
PROJECT NAME
**DRAINAGE &
UTILITY PLAN**
DESIGN TITLE

GJA BDM / BDL
DESIGN DRAWN BY:

GJA MAR, 1997
CHECKED BY: DATE

6187CNP 1 / 1
JOB NO. SHEET/OF



MID-KANSAS ENGINEERING
CONSULTANTS, INC.
411 N WEBB ROAD
WICHITA, KS. 67206
316-684-9690

