


DRAINAGE PLAN OSCO ADDITION HARRY & HILLSIDE WICHITA, SEDGWICK COUNTY, KANSAS


 0 30 60
 CONTOUR INTERVAL = 1 FOOT
 DATE OF PREPARATION: 9 APRIL 2001
 DATE OF TOPOGRAPHY: 29 AUGUST 2000

CONTRACT PURCHASER:
 GT Development, LLC
 Ted E. Garrett, Jr.
 P.O. Box 10285
 Albuquerque, NM 87184
 (505) 897-8597

BENCHMARK:
 City of Wichita benchmark. City disc
 southwestern corner of the intersection
 on the south line of the traffic signal
 light concrete base.
 Elev=127.18 City Datum
 (N.G.V.D.=1314.58)

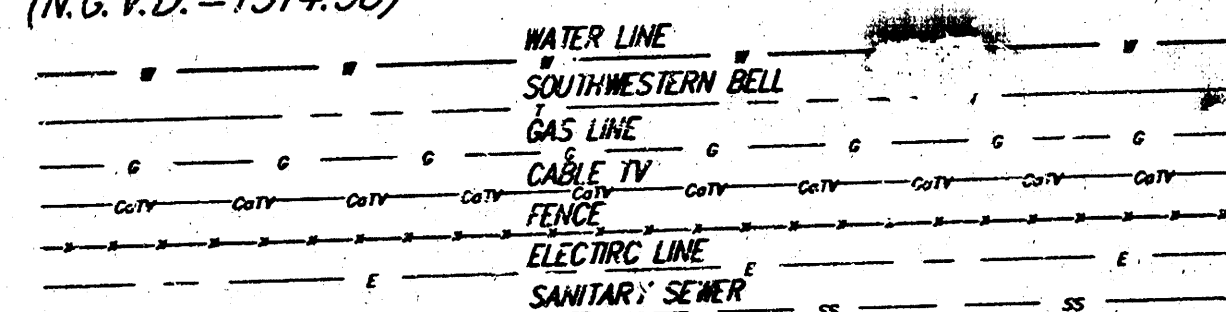


- EM = Electric Meter
- FH = Fire Hydrant
- GM = Gas Meter
- GU = Guard Post (Barrel)
- Guy = Guy Anchor
- HLP = High Line Pole
- LP = Light Pole
- MW = Monitoring Well
- PP = Power Pole
- Sign = Sign
- SSMH = Sanitary Sewer Manhole
- SWB Ped = Southwestern Bell Pedestal
- SSMH = Stormwater Sewer Manhole
- TB = Traffic Box
- TMB = Traffic Manhole
- WM = Water Meter
- WTR = Transformer

- CHISELED CROSS SET
- #4 BAUGHMAN REBAR SET
- 1" IRON PIPE (FOUND)
- CHISELED V-NOTCH (FOUND)
- CHISELED CROSS (FOUND)
- 3/4" IRON PIPE IN THIMBLE (FOUND)
- P.K. NAIL (SET)
- #4 REBAR W/ "BAUGHMAN" CAP (SET)

DRAINAGE NOTE:

1. The Existing Soil Type
 per Soil Survey of Sedgwick
 County, Kansas is Urban
 Land Irwin Complex (T-33)
 and is a Hydrologic Group
 D.

2. This Parcel of Land is
 Not Located in A FEMA
 Special Flood Hazard Zone
 Area Per FIRN Map
 (Community/ Panel Number:
 200328 00258) Effective
 Date: May 15, 1985.

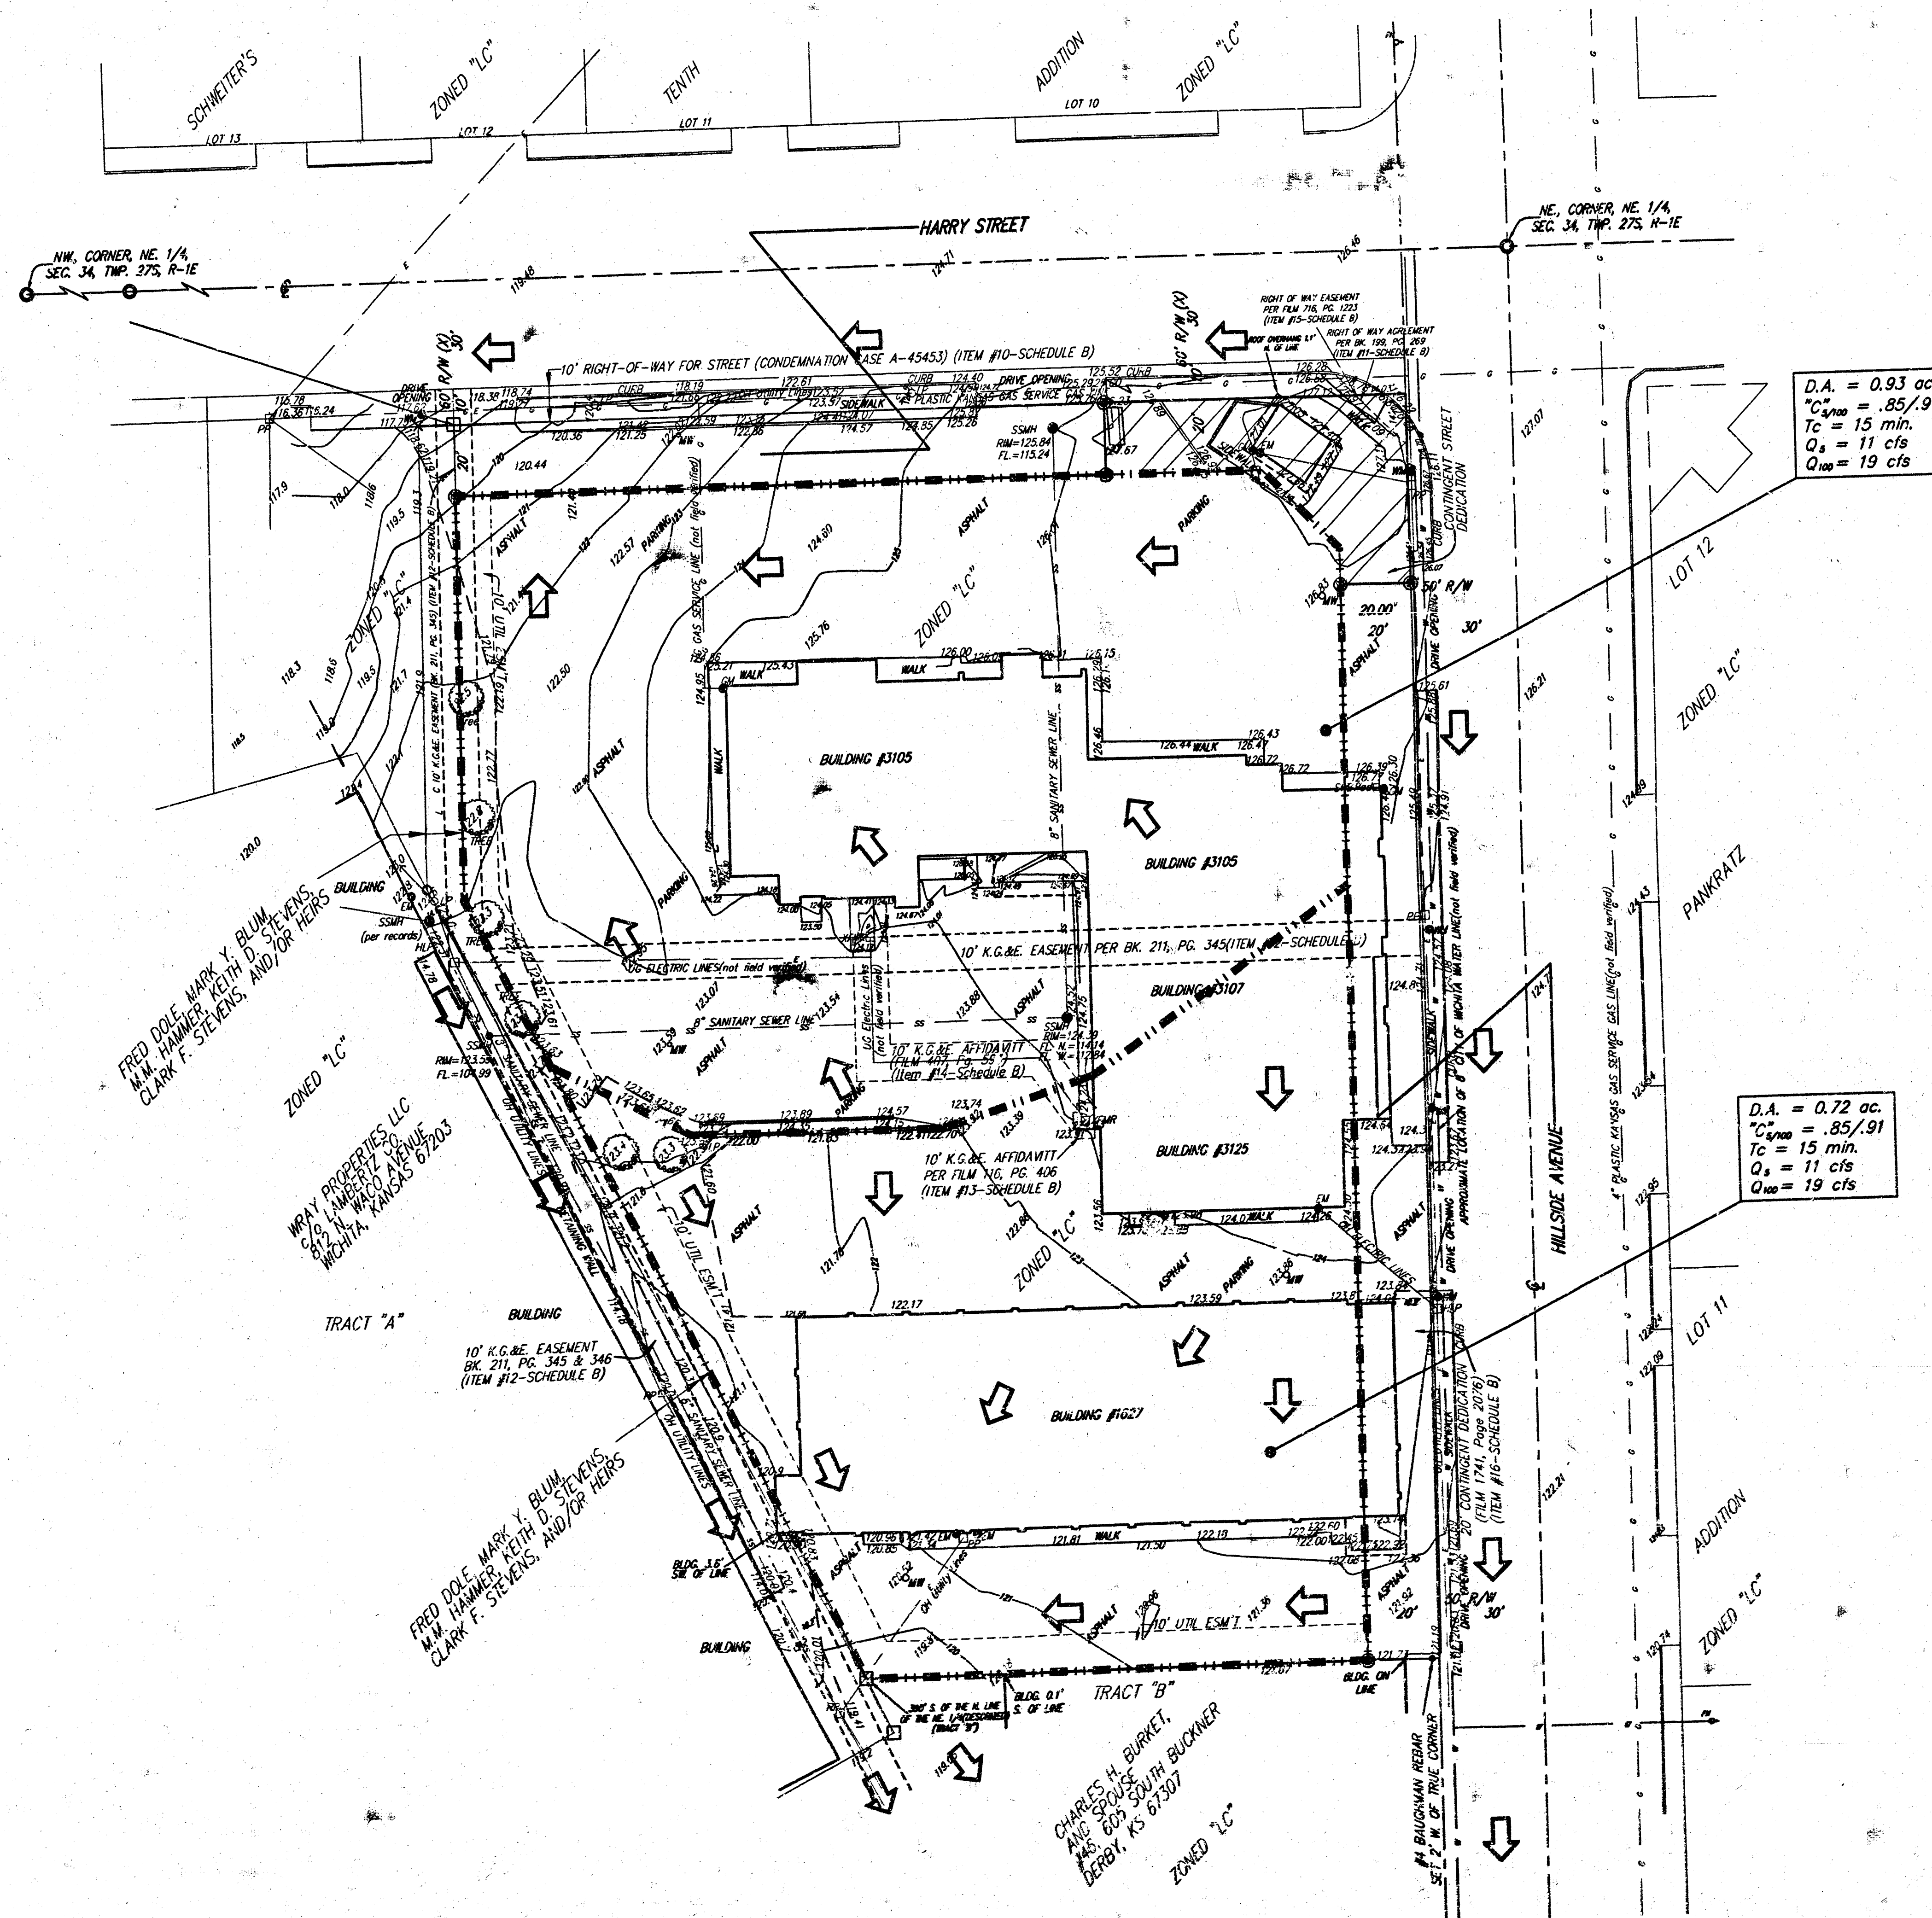

D.A. = 0.93 ac.
 $C_{p, no} = .85/.91$
 $T_c = 15 \text{ min.}$
 $Q_s = 11 \text{ cfs}$
 $Q_{no} = 19 \text{ cfs}$

D.A. = 0.72 ac.
 $C_{p, no} = .85/.91$
 $T_c = 15 \text{ min.}$
 $Q_s = 11 \text{ cfs}$
 $Q_{no} = 19 \text{ cfs}$

