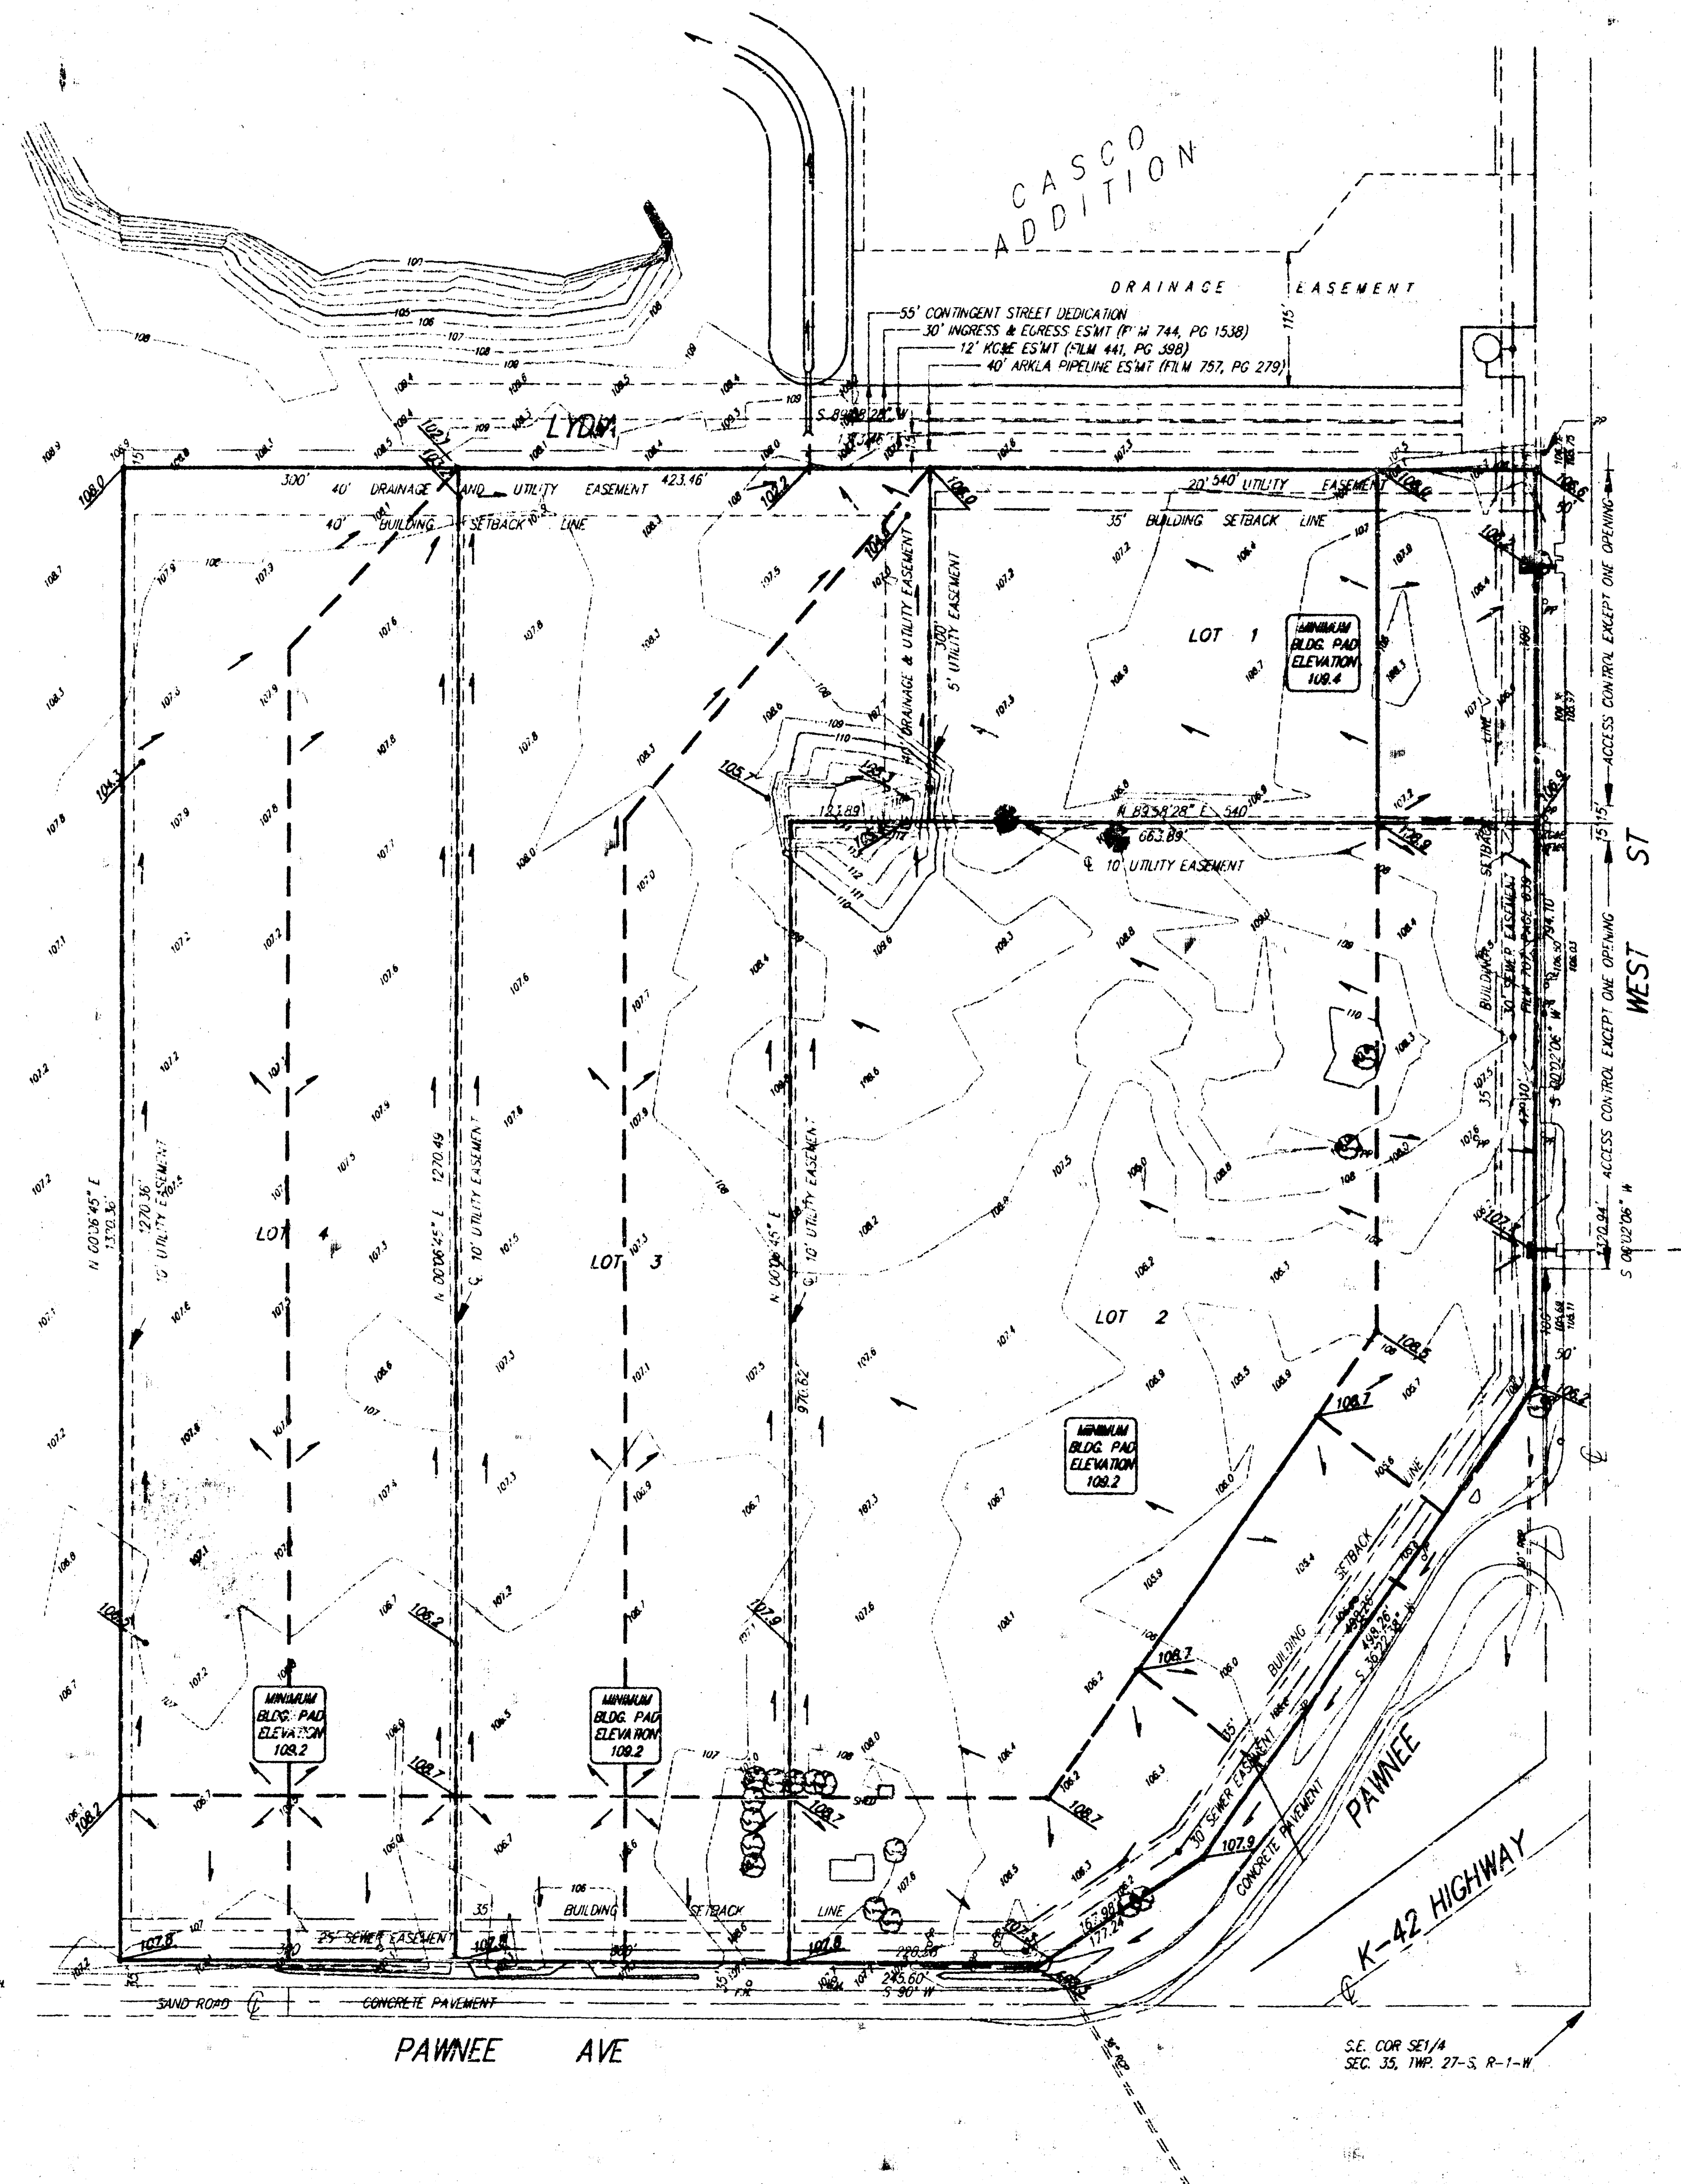



1" = 100'

LOT GRADING PLAN PAWNEE AND WEST INDUSTRIAL PARK

WICHITA, SEDGWICK COUNTY, KANSAS

PROJECT NO. 92.00021P

THE E1/2 OF THE S1/2 OF THE SE1/4 OF SEC. 35, TWP. 27-S,
R-1-W OF THE 6TH P.M., SEDGWICK COUNTY, KANSAS, EXCEPT
EXISTING STREET, ROAD AND HIGHWAY RIGHT-OF-WAY.

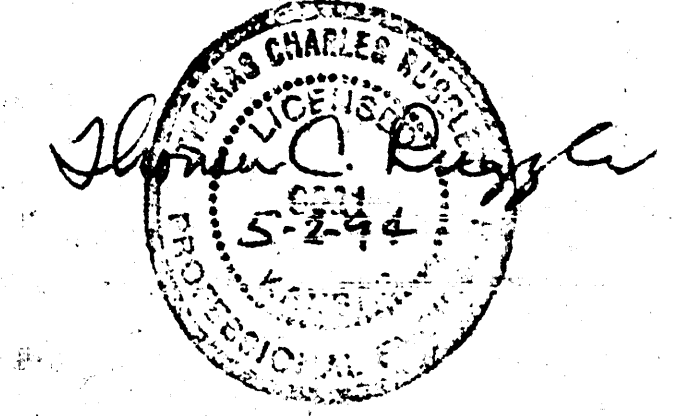

SRB 924 NORTH MAIN 318-264-8008
WICHITA, KANSAS 67203 FAX 264-4621
SAVOY, RUGGLES & BOHM, P.A.
ENGINEERING & SURVEYING

5-2-94