

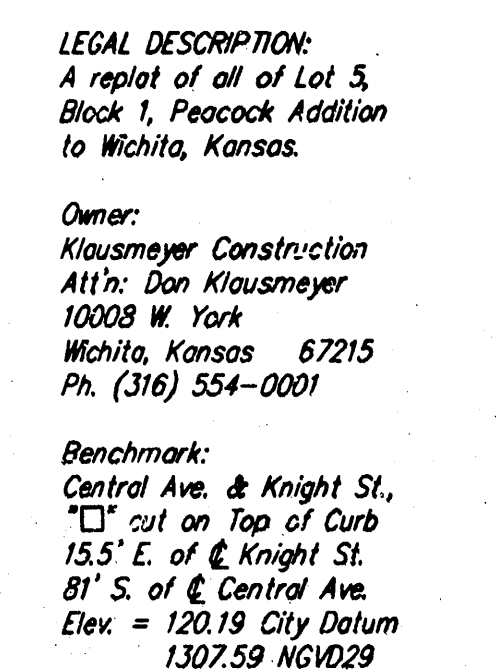


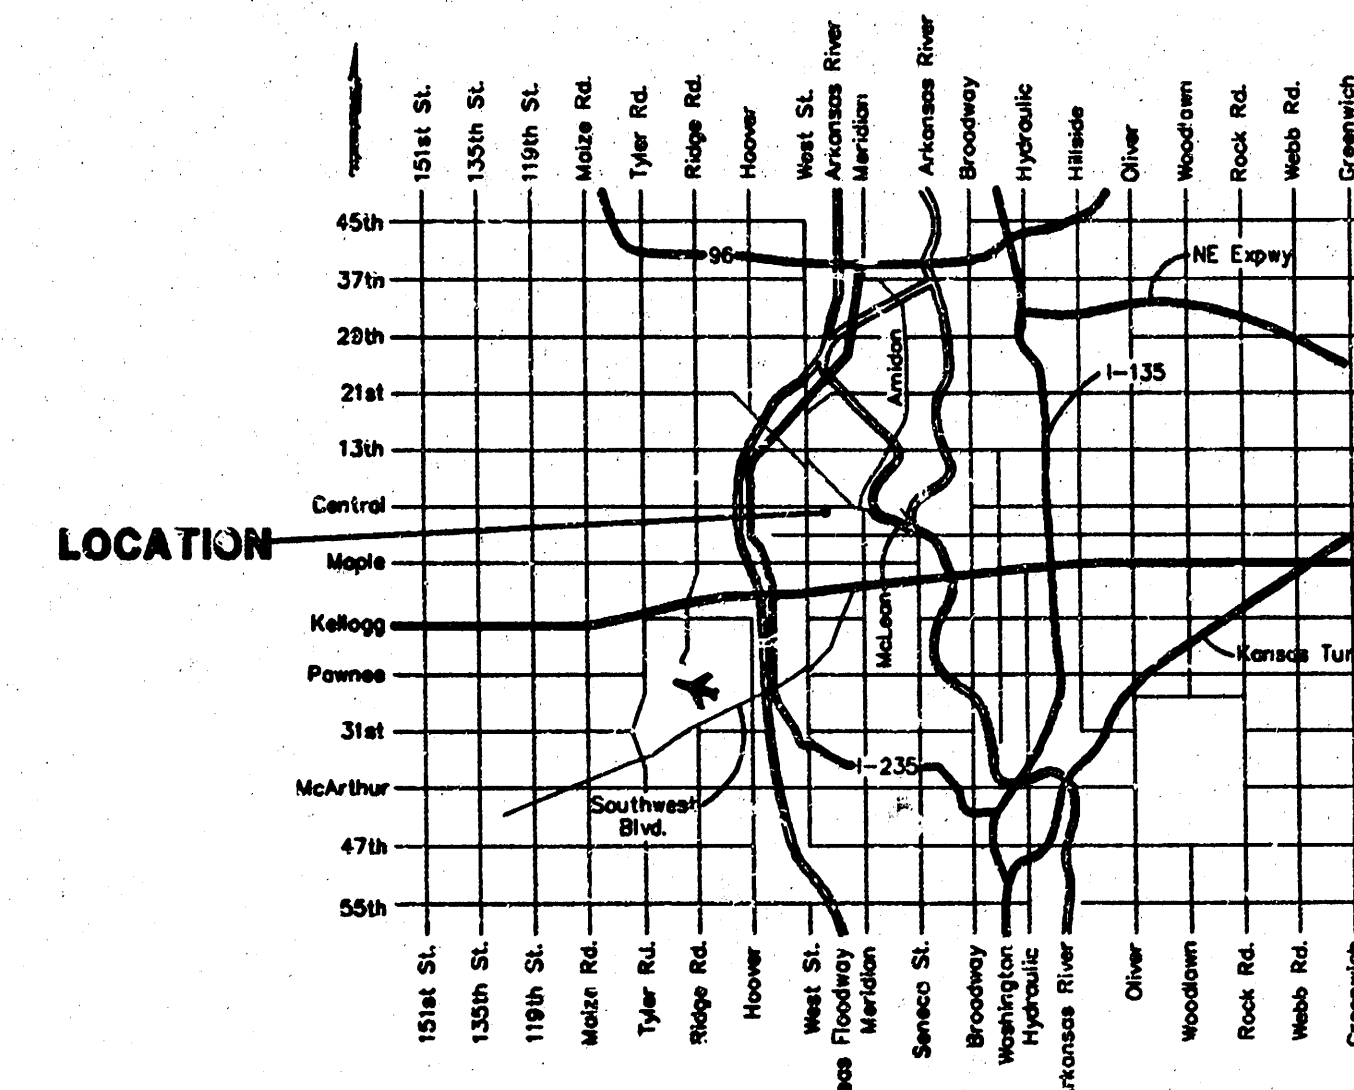

- = #4 REBAR W/ "BAUGHMAN" CAP (SET)
- ⊙ = #4 REBAR IN THIMBLE (FOUND)
- = E THIMBLE CAP, NOTHING IN THIMBLE (FOUND)
- △ = 3/4" IRON (FOUND)
- ∇ = V" NOTCH (FOUND)
- ⊗ = "P-K" NAIL (FOUND)
- ▽ = 1/2" IRON (FOUND)

- FH = Fire Hydrant
- GM = Gas Meter
- Guy = Guy Anchor
- LP = Light Pole
- MB = Mail Box
- PP = Power Pole
- AC = Air Conditioning Unit
- SSMH = Sanitary Sewer Manhole
- SWB Ped = Southwestern Bell Pedestal
- TMH = Traffic Manhole
- WM = Water Meter
- Sign □ = Traffic Signal Pole

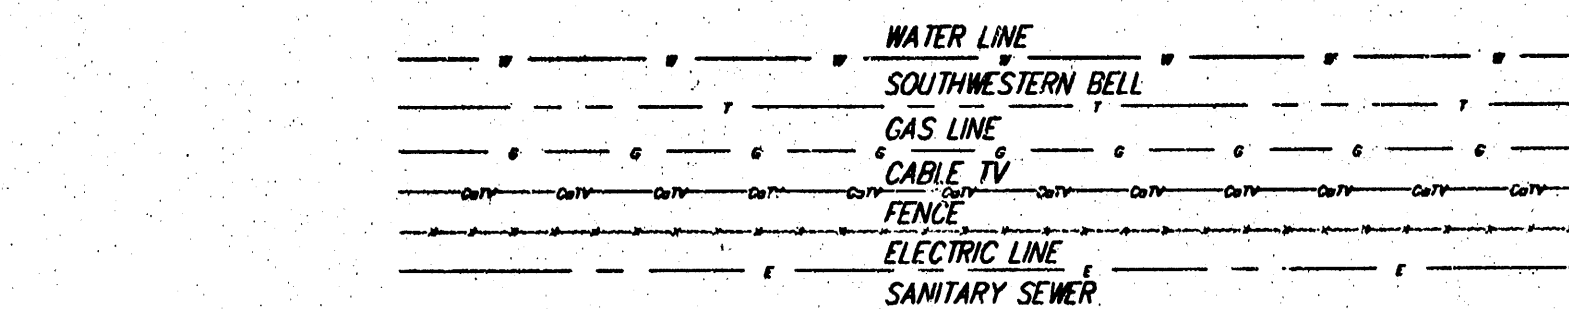

VICINITY MAP

15 NOVEMBER 2002

BAUGHMAN COMPANY P.A.
ENGINEERING, SURVEYING, & PLANNING
316-262-7271 • 315 ELLIS • WICHITA, KANSAS 67221
P. HYDRO PRODUCTS PEACOCK PEACOCK & DWG. SOL.