


PHelps ADDITION
(Drainage)

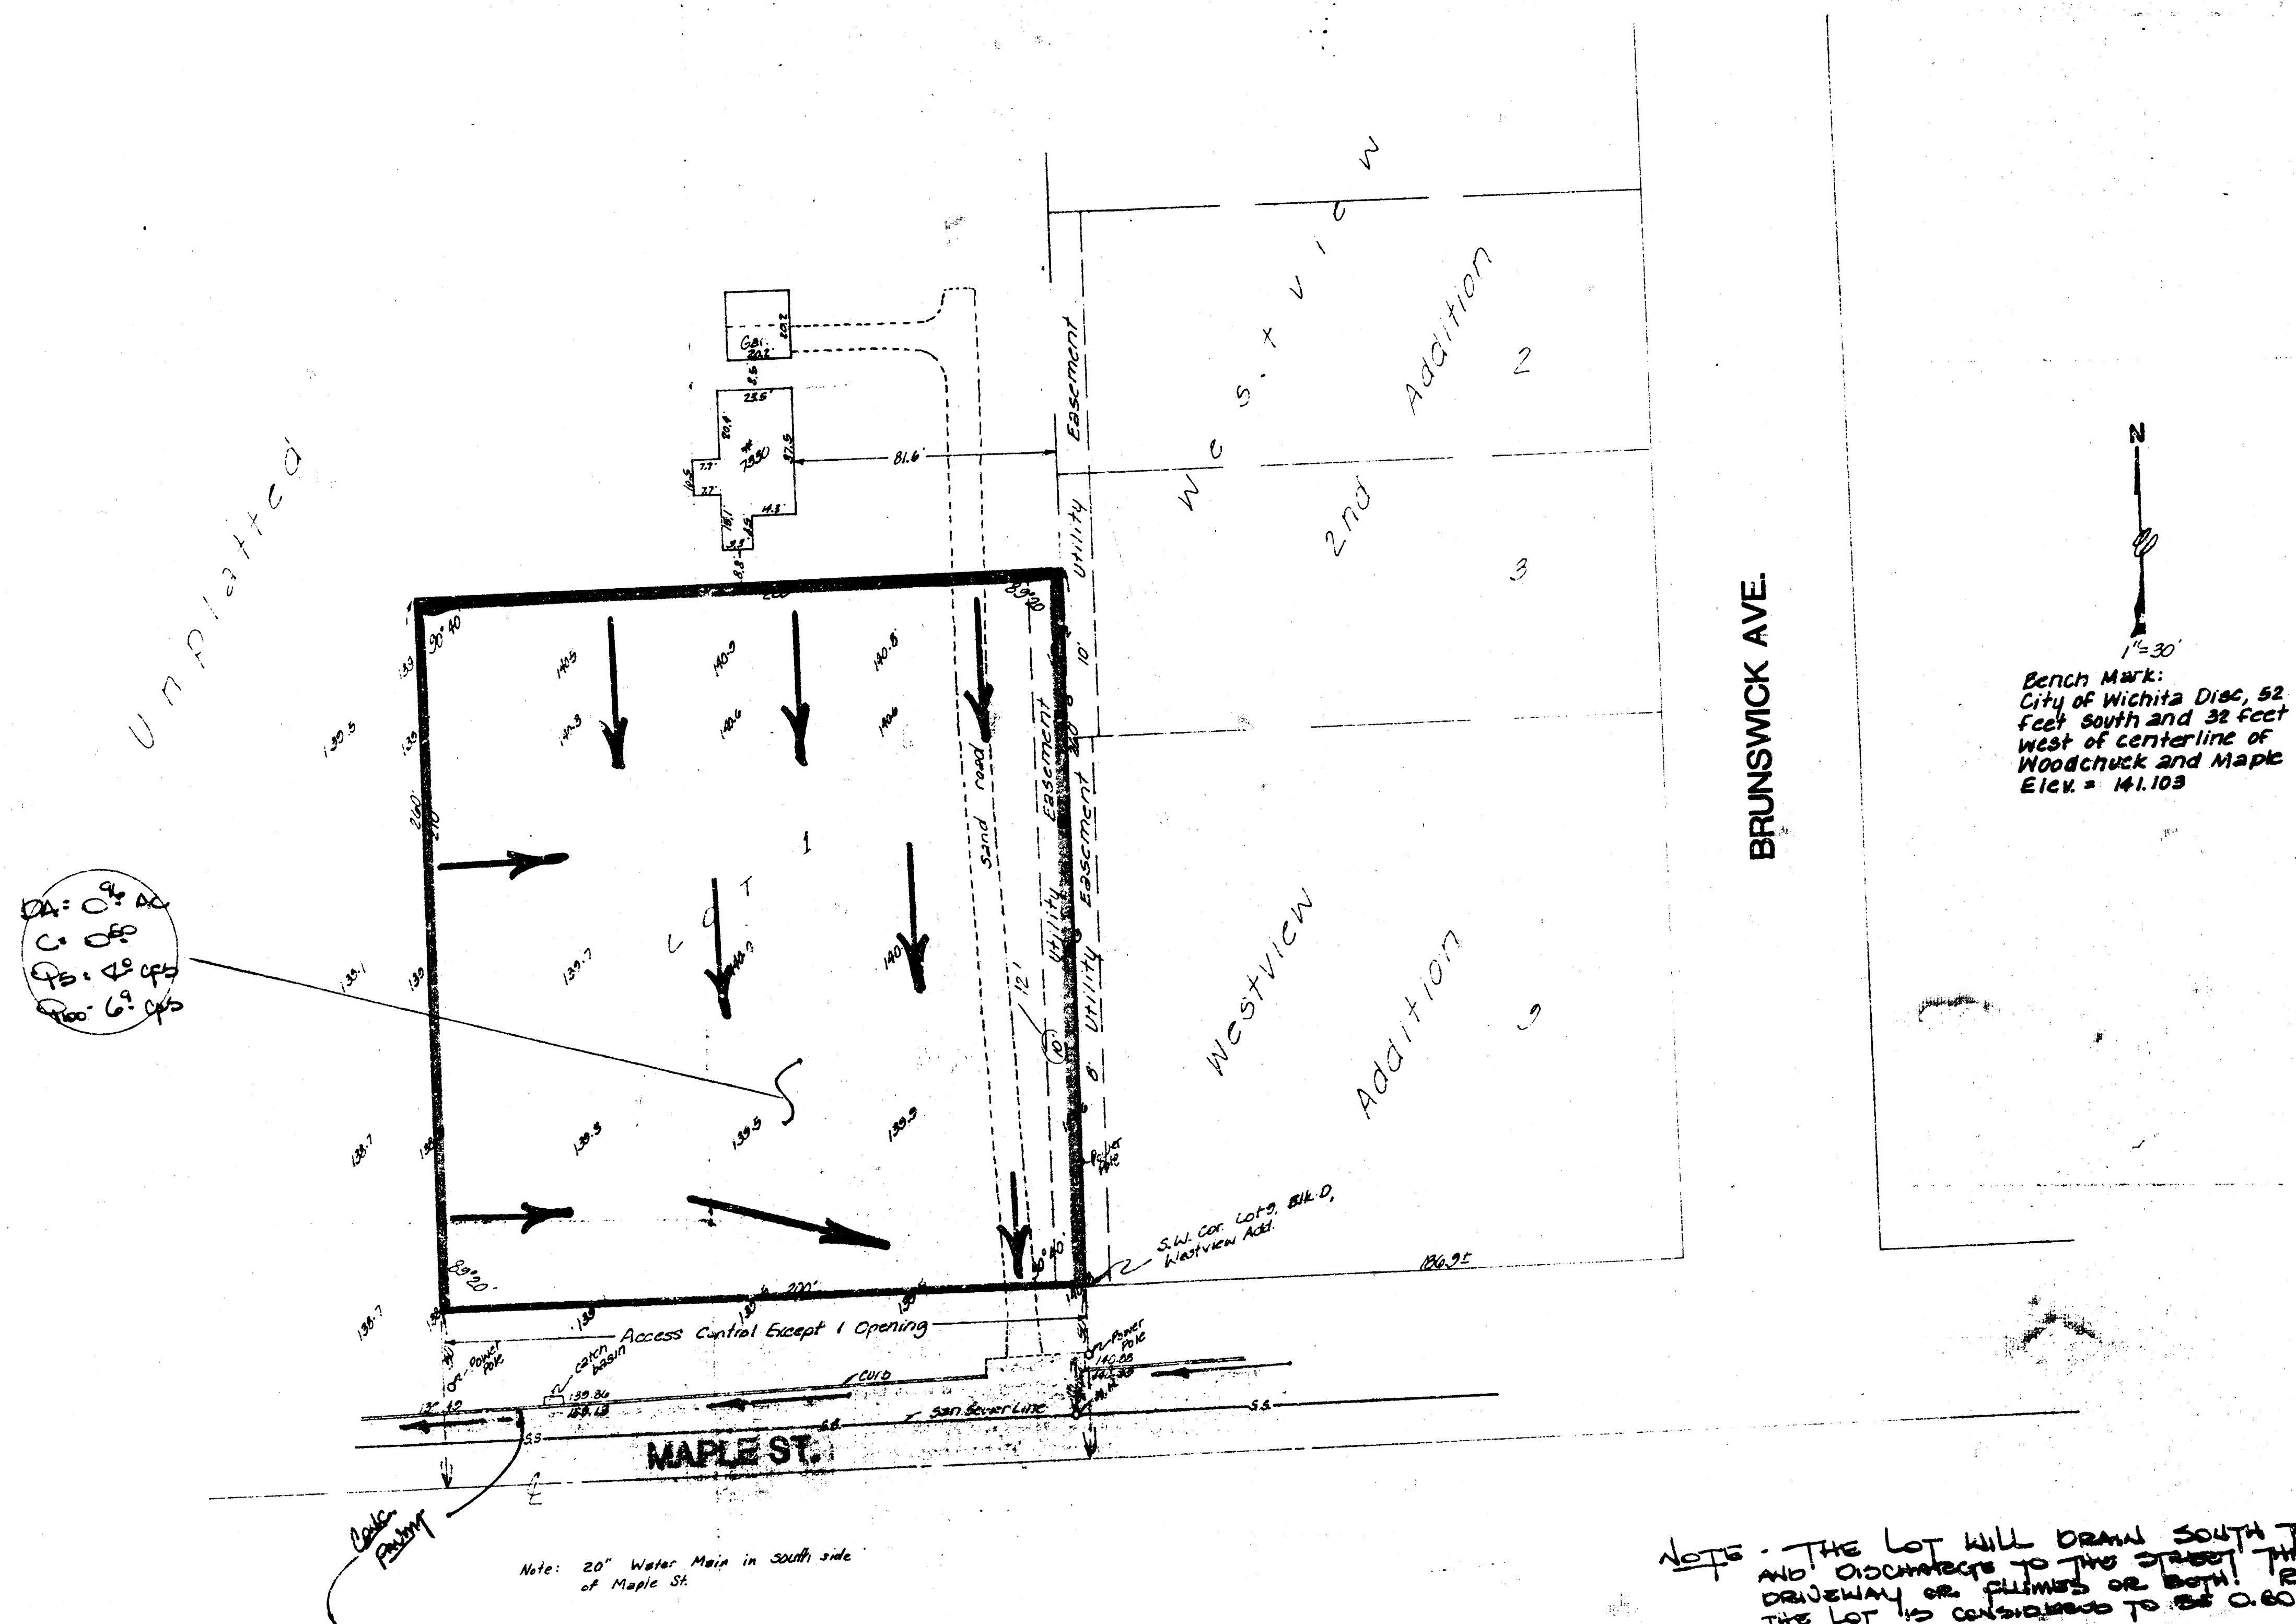

DRAINAGE PLAN

7/6/84
BAUGHMAN COMPANY, P.A.
SURVEYING & ENGINEERING
2150 S. 22nd St. • 320 LAURA • WICHITA, KANSAS 67211