


PUTTER PLACE
(Drainage)

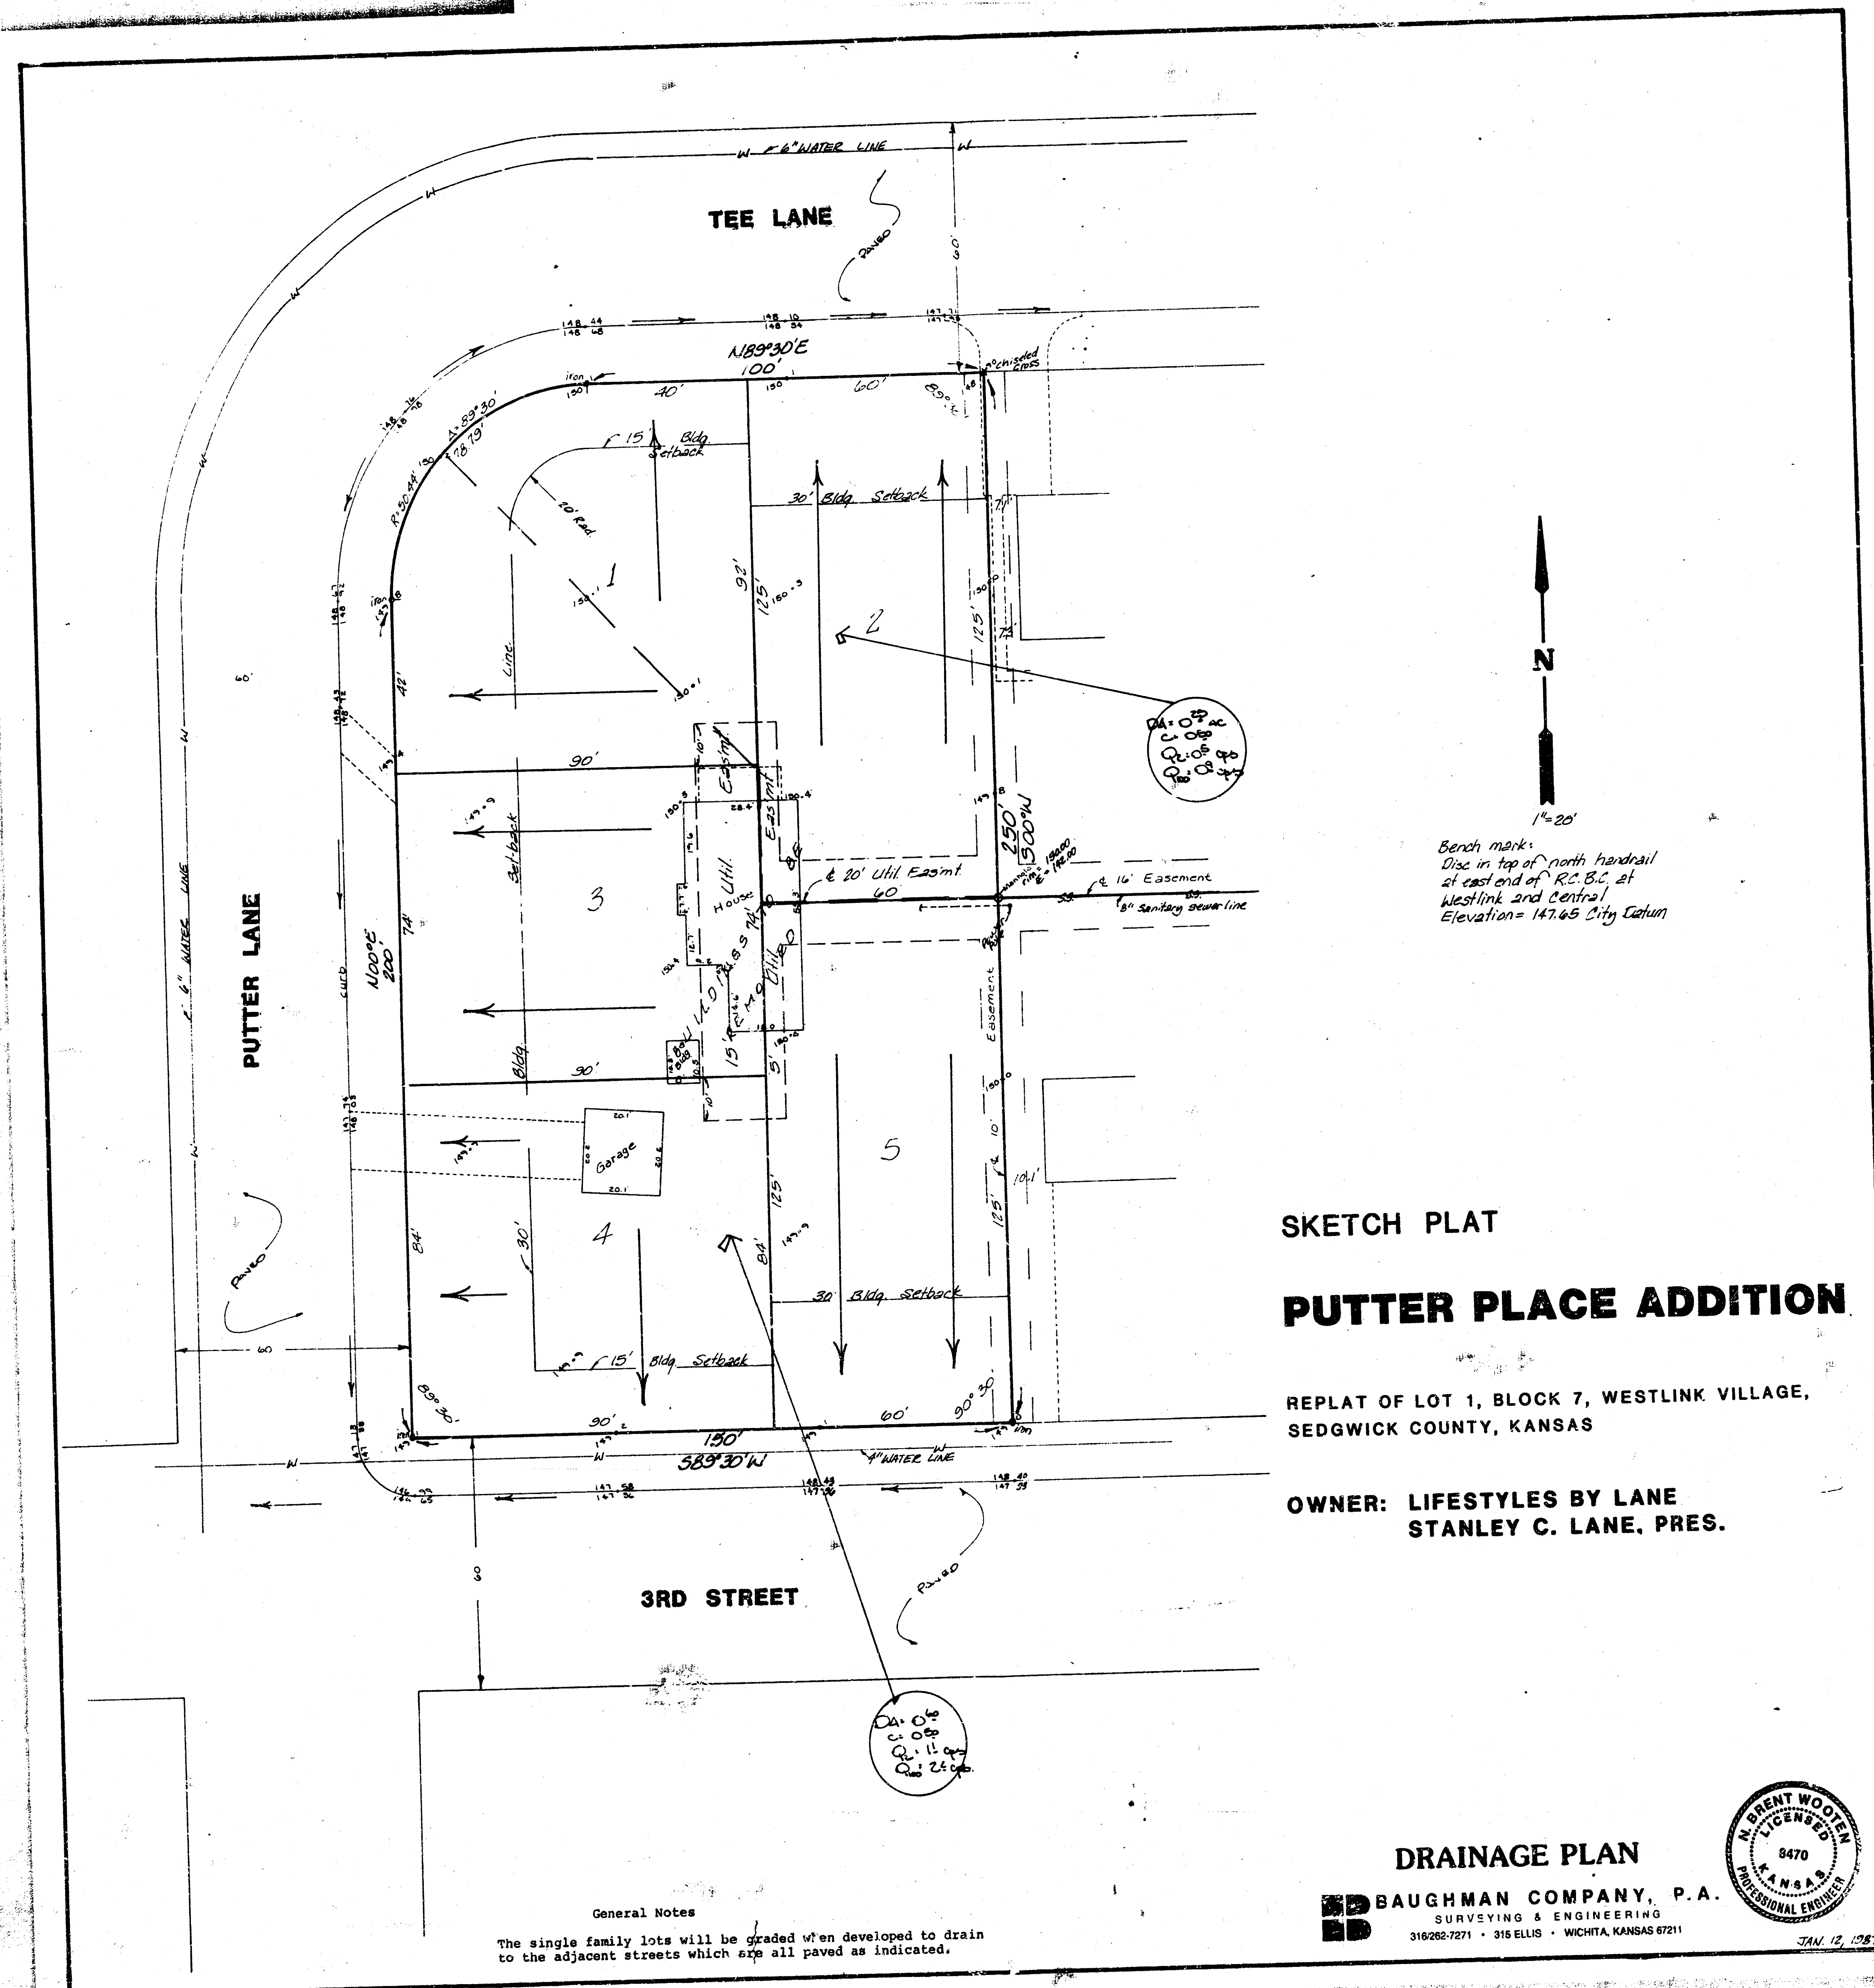

Bench mark.
Disc in top of north handrail
at east end of R.C.B.C. at
Westlink and Central.
Elevation = 147.65 City datum

SKETCH PLAT


PUTTER PLACE ADDITION

REPLAT OF LOT 1, BLOCK 7, WESTLINK VILLAGE,
SEDGWICK COUNTY, KANSAS

OWNER: LIFESTYLES BY LANE
STANLEY C. LANE, PRES.

DRAINAGE PLAN

BAUGHMAN COMPANY, P.A.
SURVEYING & ENGINEERING
318262-7271 • 318 ELLIS • WICHITA, KANSAS 67211

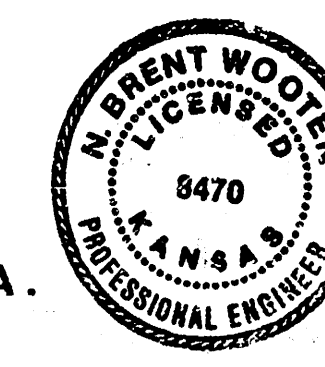

General Notes
The single family lots will be graded when developed to drain
to the adjacent streets which are all paved as indicated.