


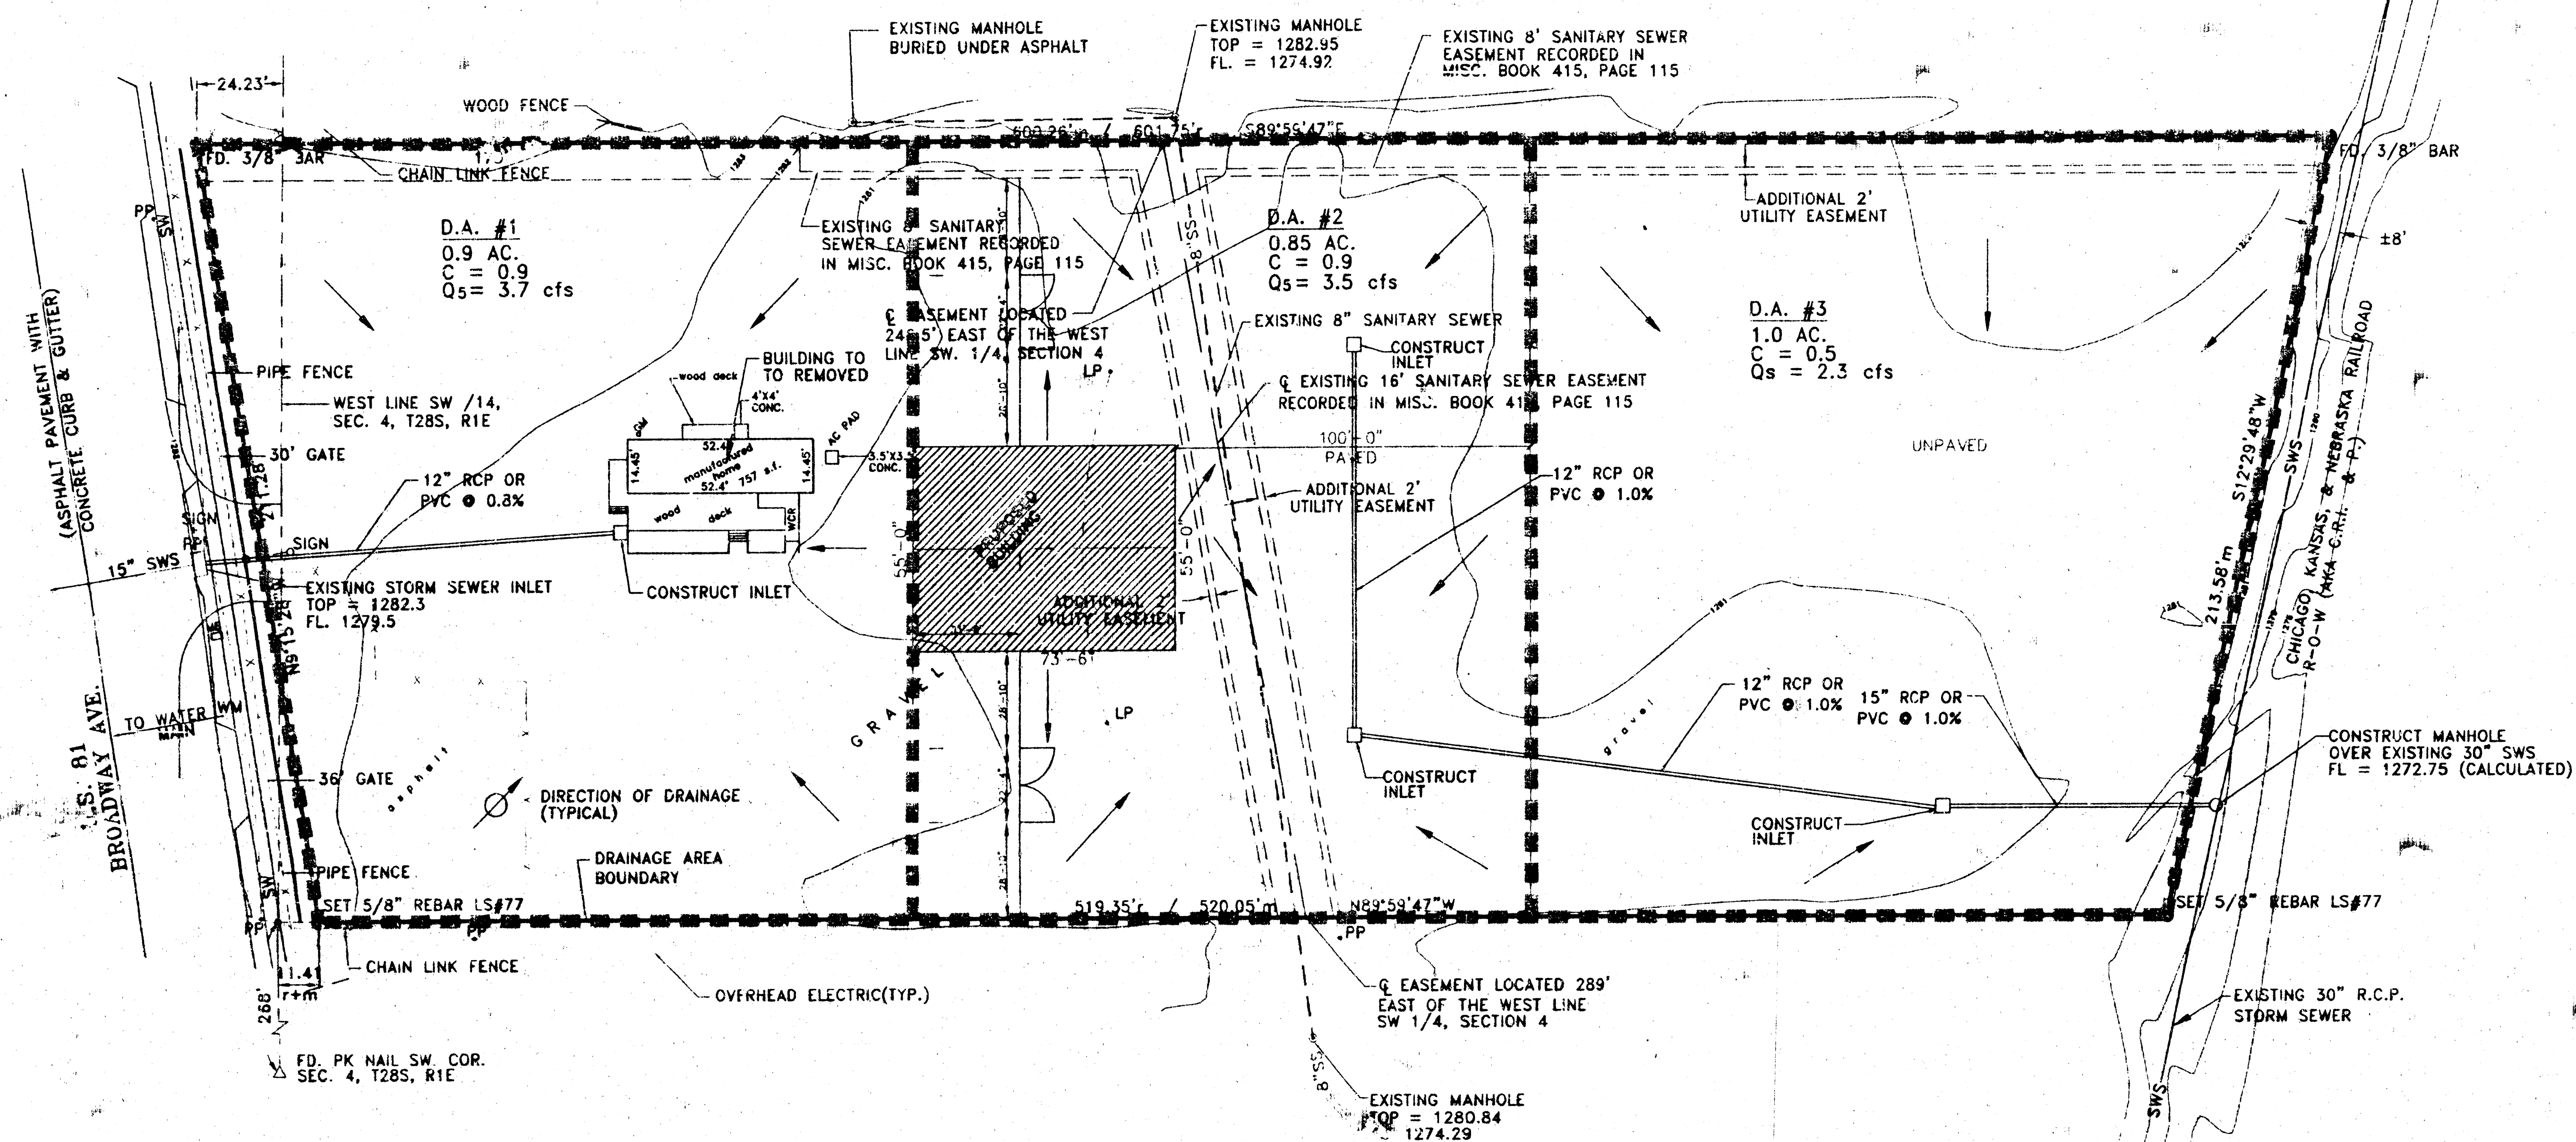

LEGEND

.LP LIGHT POLE
 .PP POWER POLE
 .WM WATER METER
 .SP SIGN POST
 --- SWS STORM WATER SEWER
 --- SSS SANITARY SEWER
 --- GAS LINE
 r = RECORD DISTANCE
 m = MEASURED DISTANCE
 SW = SIDEWALK

BENCH MARK
 C.O.W. BENCH MARK AT BROADWAY AND 31ST ST.
 SOUTH LOCATED 43.7' WEST AND 45.0' NORTH
 OF CENTER LINE. ELEV. 1280.70 m.s.l.

DRAINAGE CONCEPT REGAL MOTORS ADDITION

WICHITA, SEDGWICK COUNTY, KANSAS

FEBRUARY 2001