



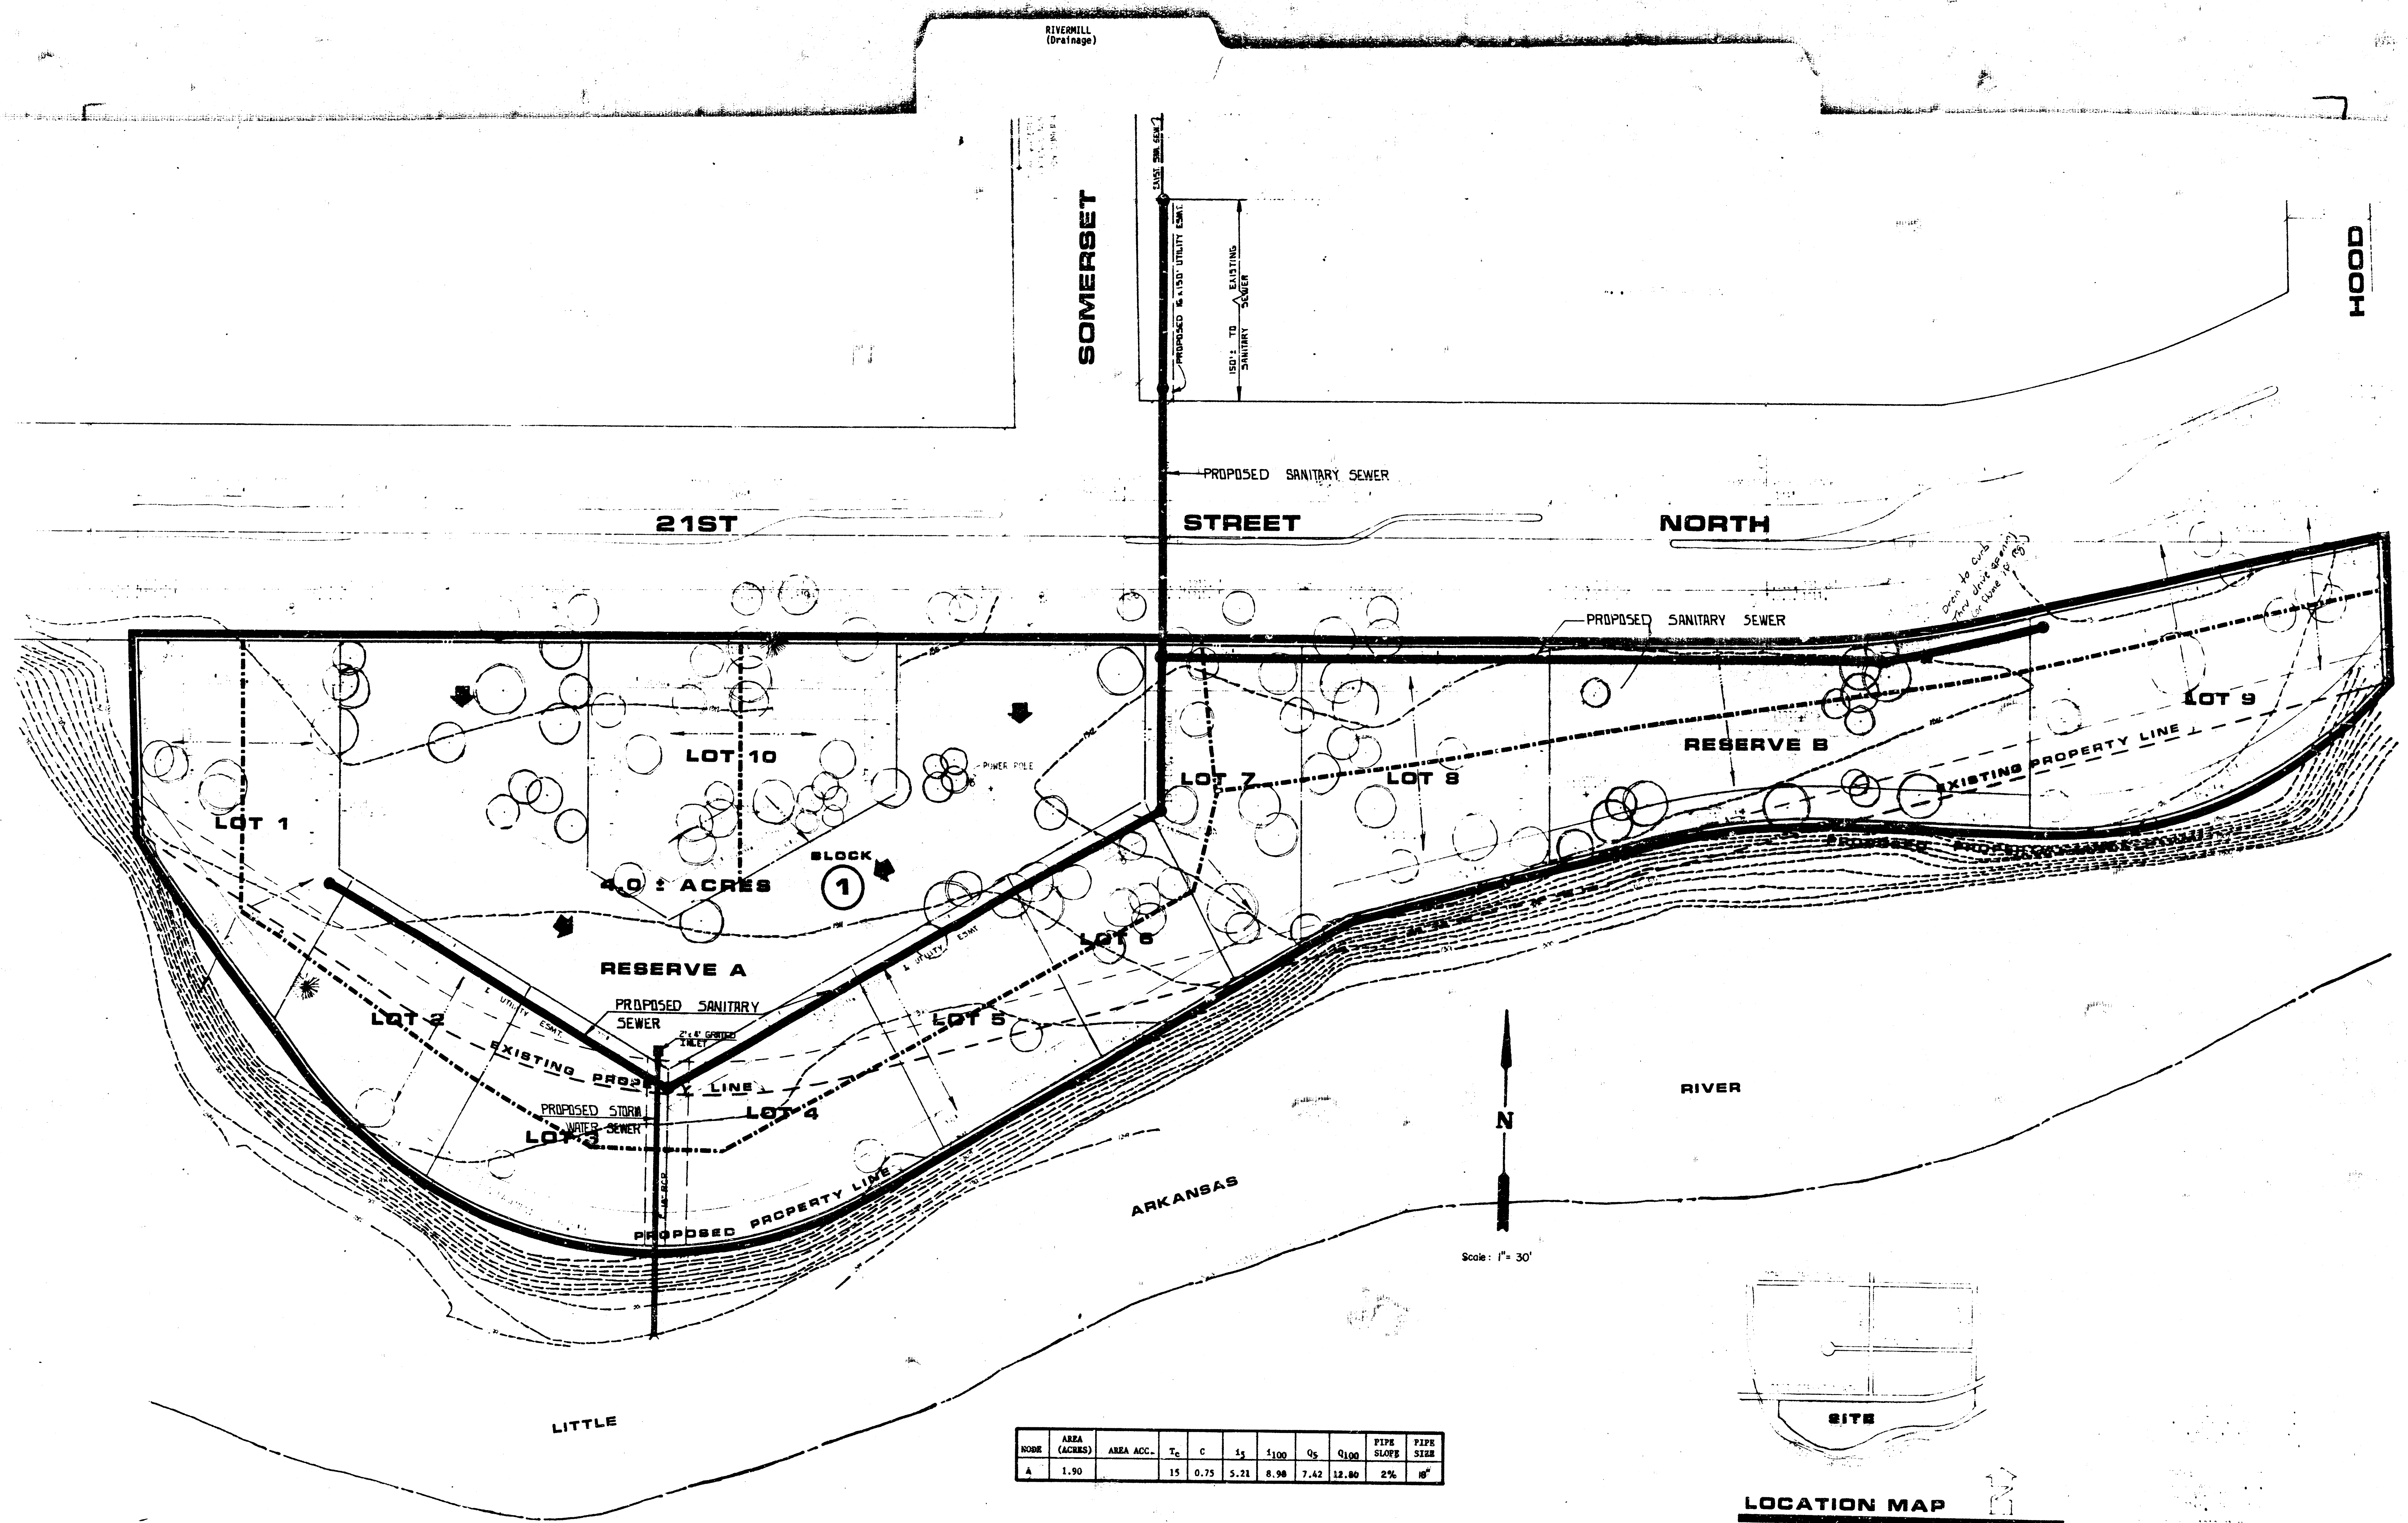

NO.	AREA (ACRES)	AREA ACC.	T _c	C	S _s	100	Q _s	Q ₁₀₀	PIPE SIZE	PIPE SLOPE
A	1.90		15	0.75	5.21	8.98	7.42	12.80	24"	1.0%

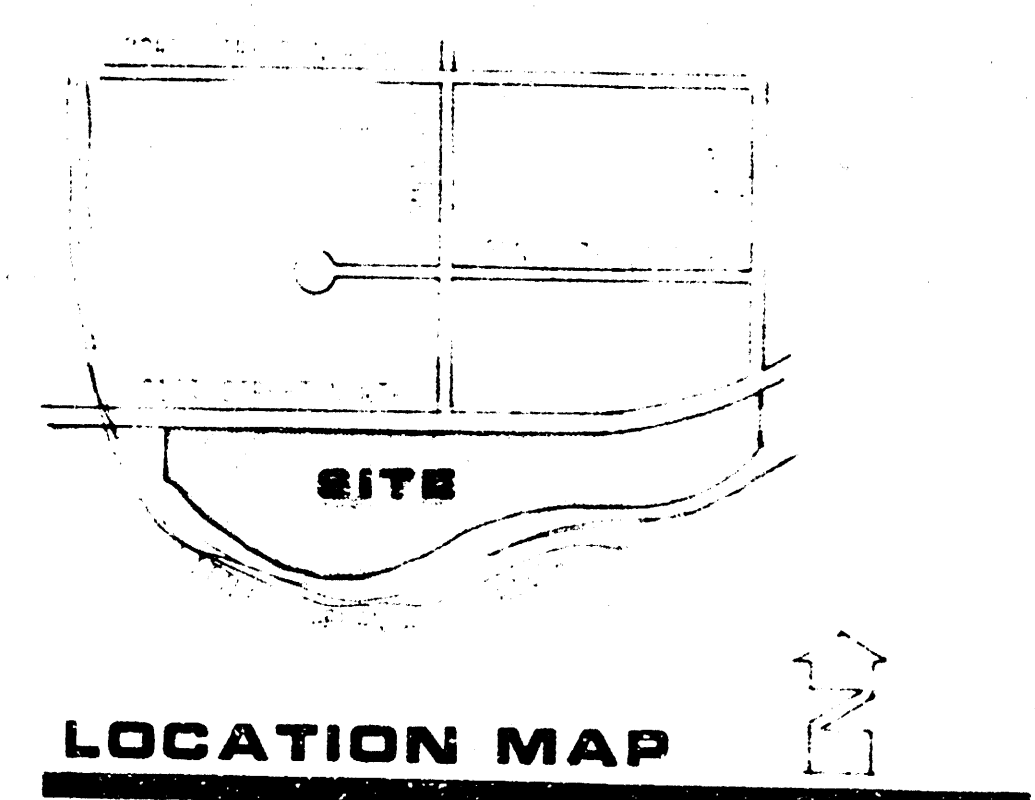

DRAINAGE PLAN FOR RIVERMILL



MID-KANSAS ENGINEERING CONSULTANTS PA
 240 NORTH ROCK ROAD,
 SUITE 100
 WICHITA, KANSAS 67208
 682-6561