



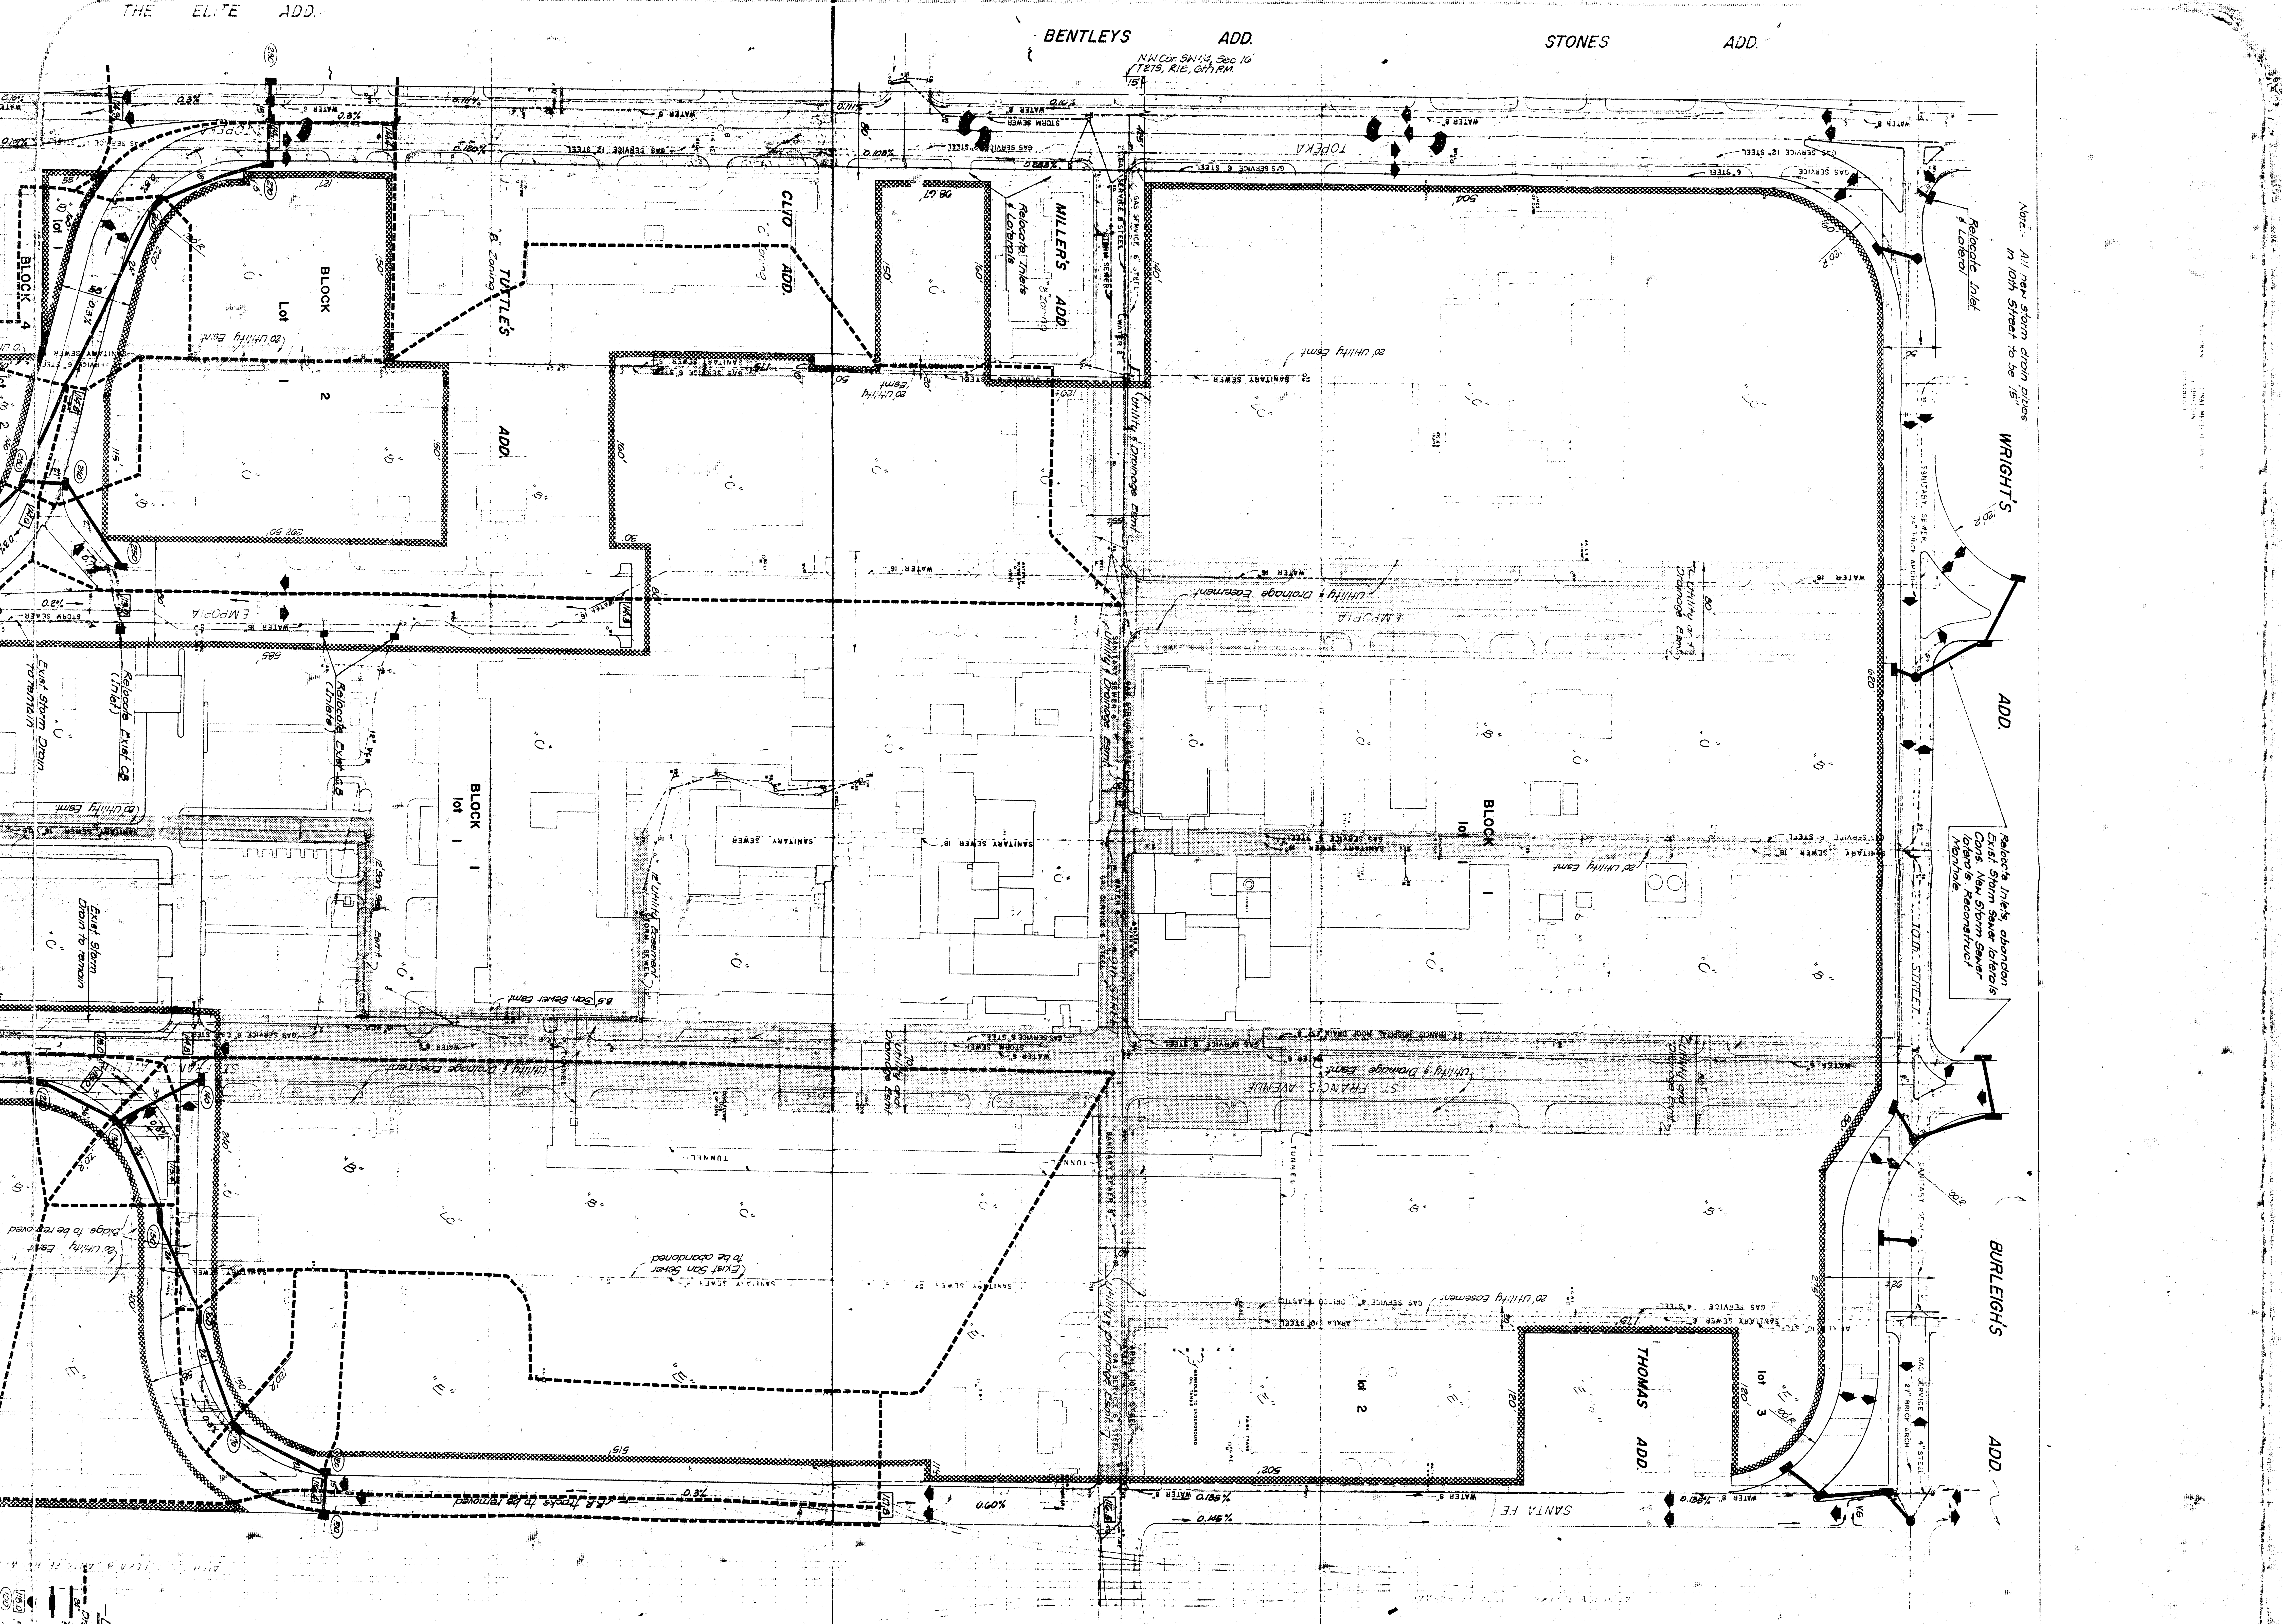

THE ¹⁸ ELITE ADD.

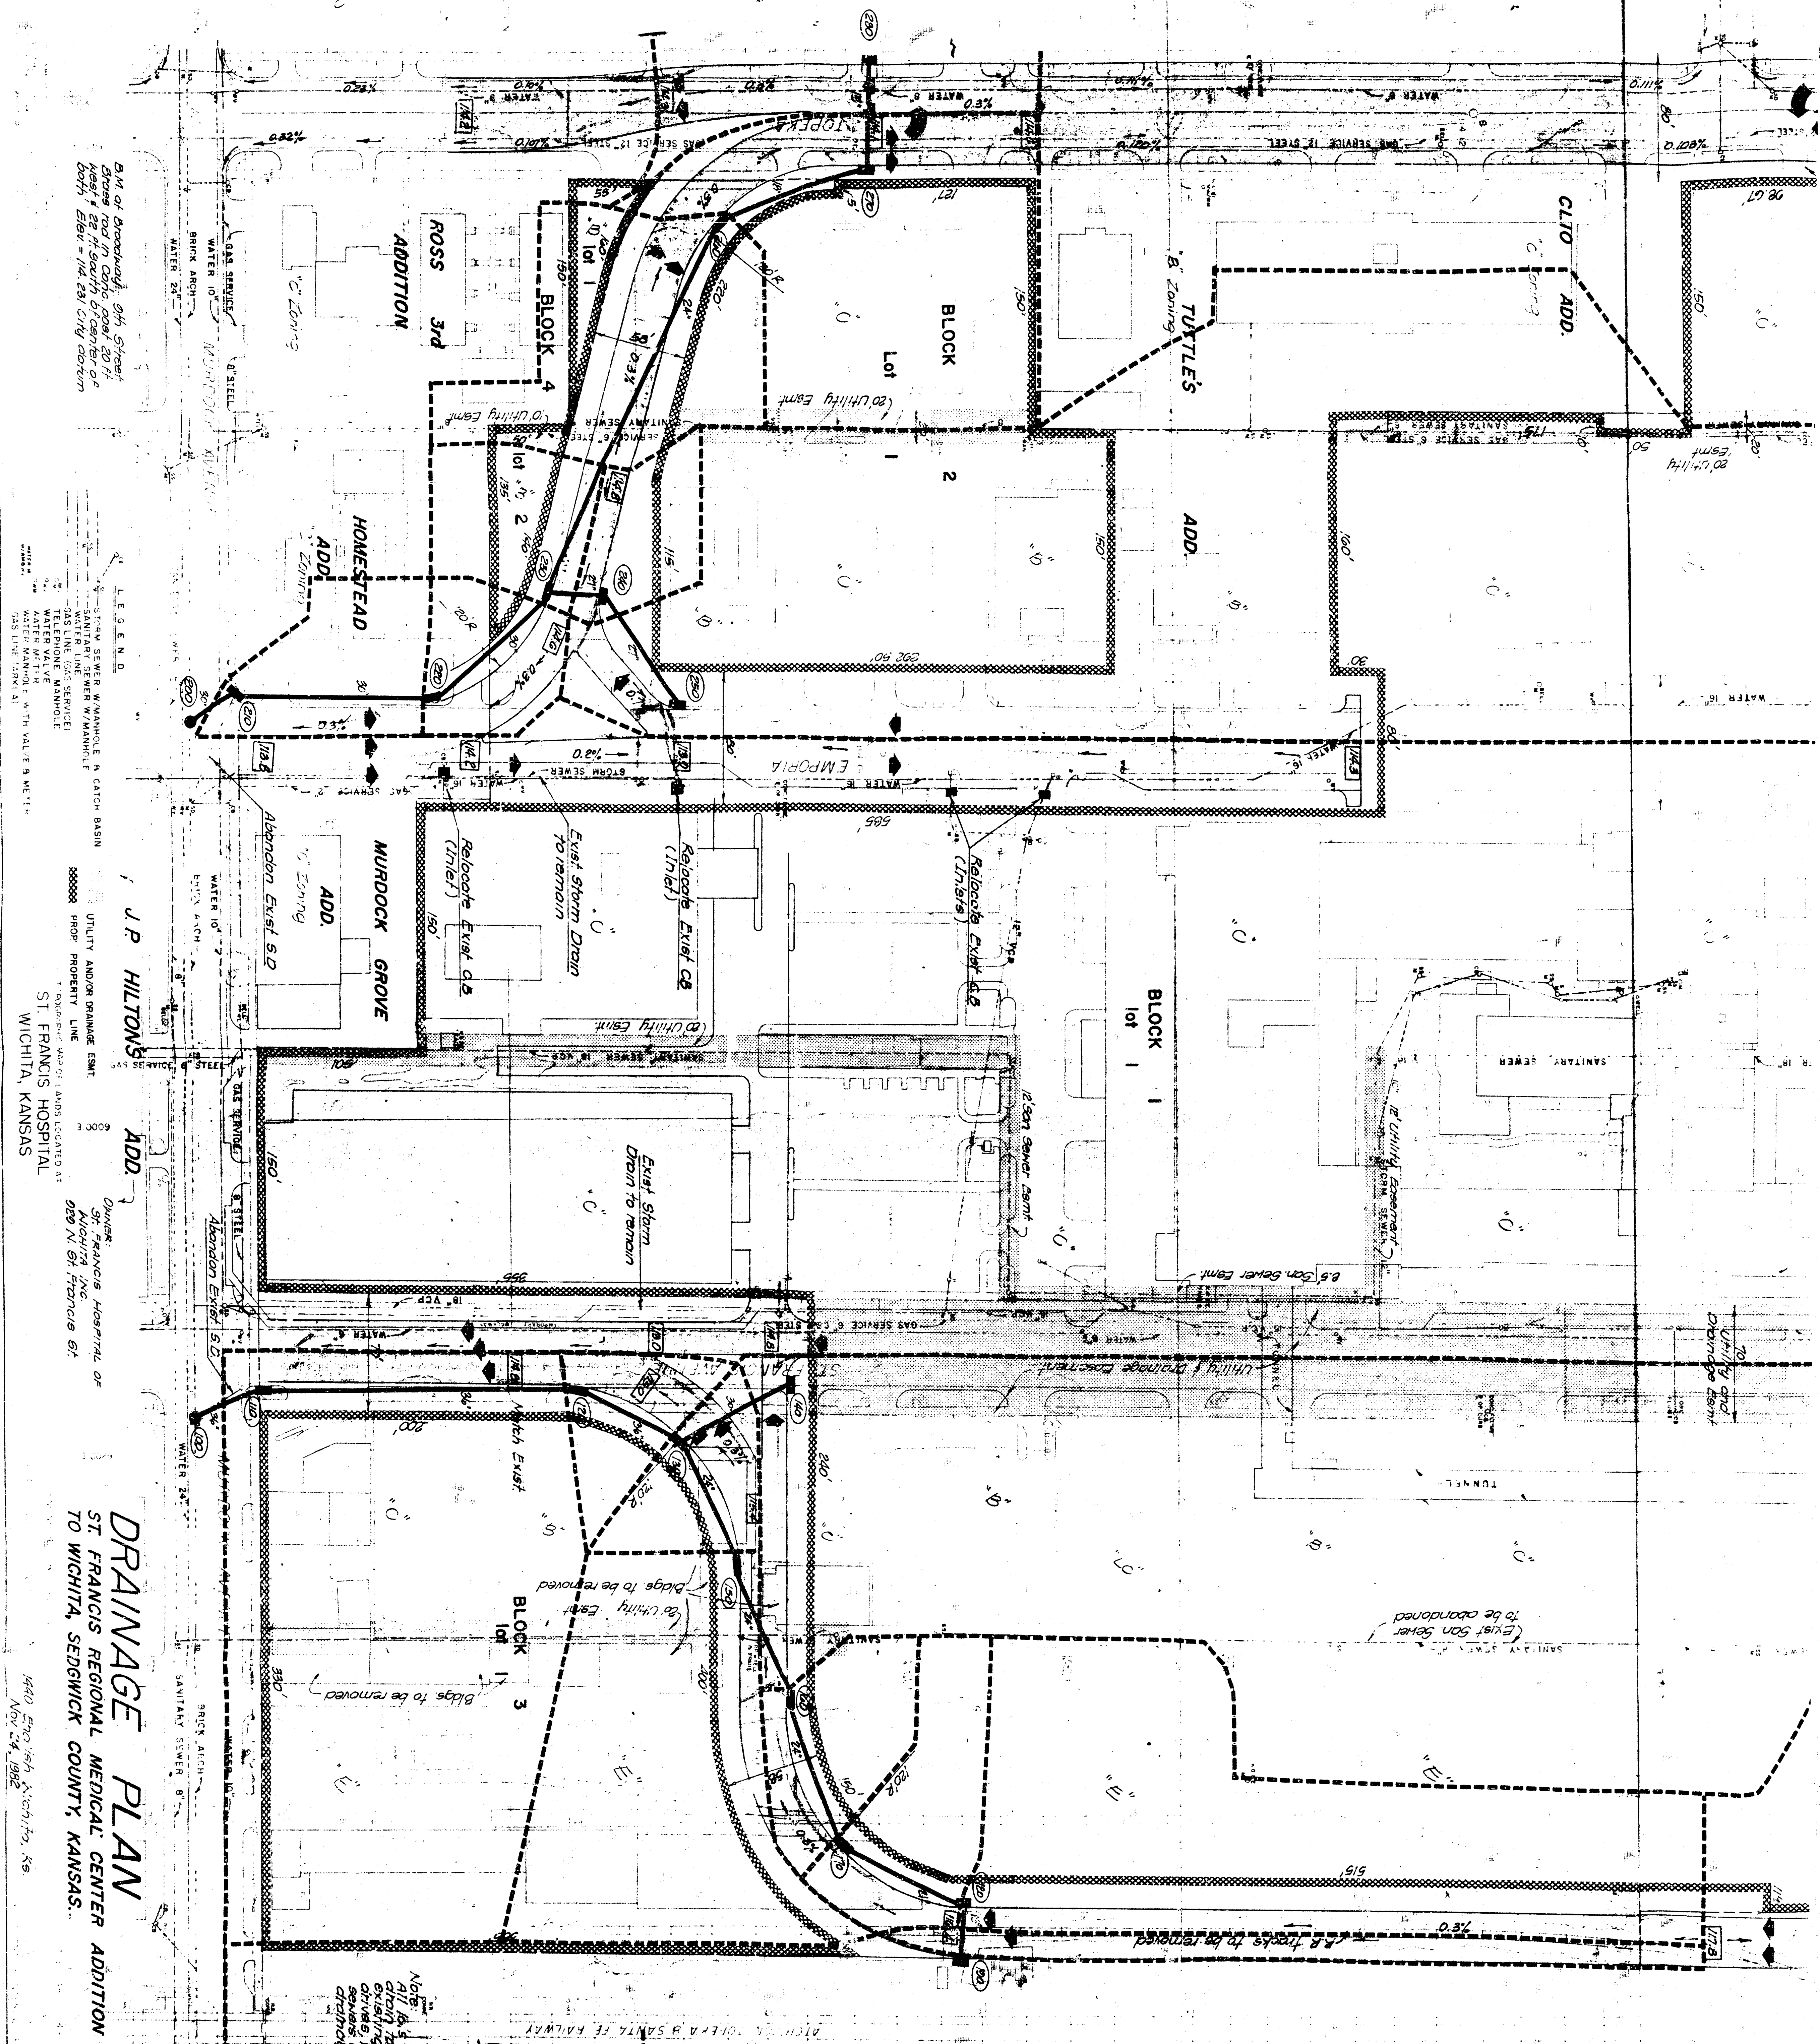

ST. FRANCIS REGIONAL MEDICAL CENTER
2ND ADDITION
(Drainage)

DRAINAGE PLAN

1440 Eng'ish Mich'ing, KS.
Nov 24, 1982