
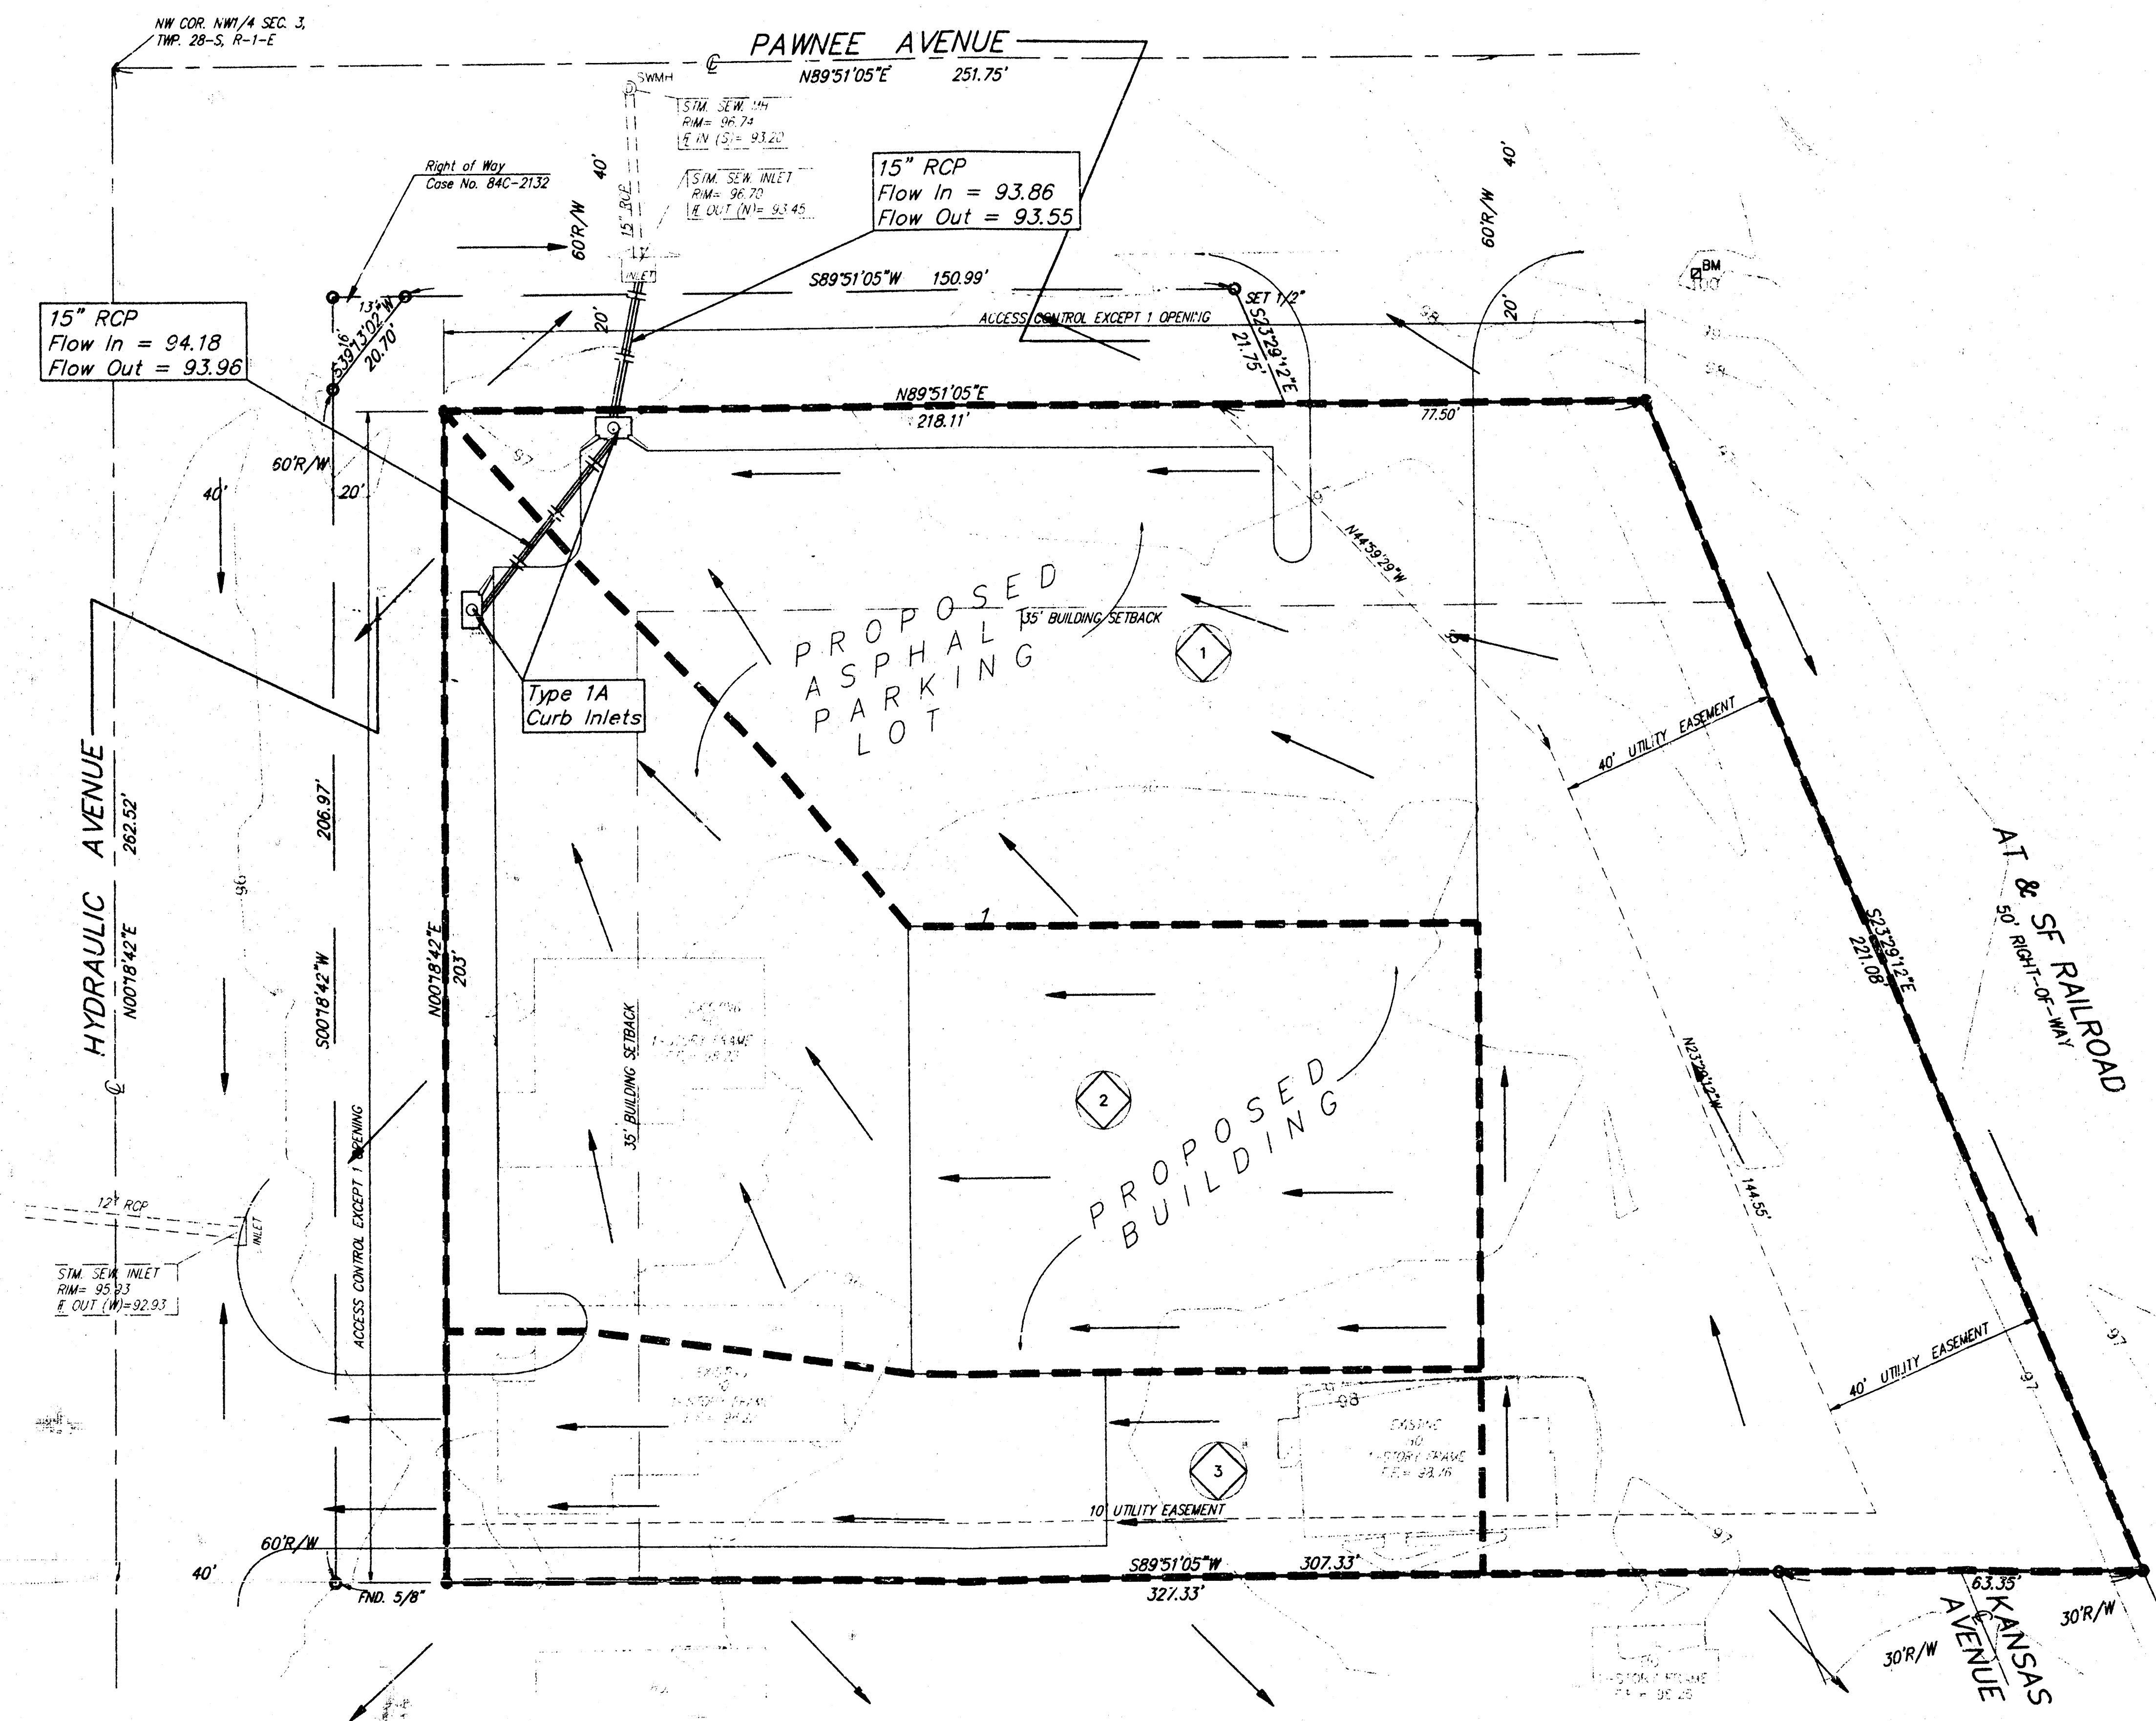


DRAINAGE PLAN

SAGERTY ADDITION

WICHITA, SEDGWICK COUNTY, KANSAS

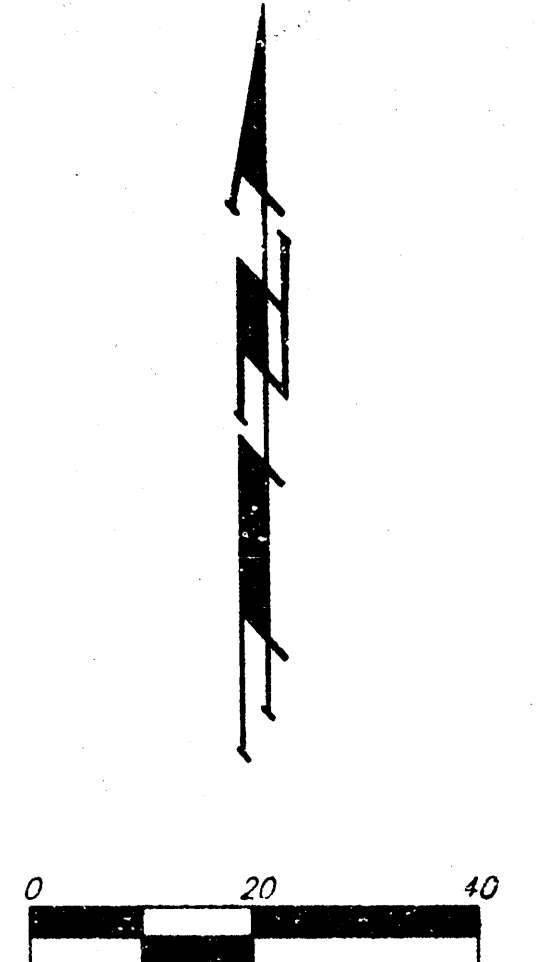

Drainage Area	Area (acres)	C _s	C _m	T _s (min.)	I _s (in/hr)	I _m (in/hr)	G _s (cfs)	G _m (cfs)
1	0.65	0.87	0.87	15	3.83	7.37	2.2	4.2
2	0.41	0.87	0.87	15	3.83	7.37	1.4	2.6
3	0.16	0.87	0.87	15	3.83	7.37	0.5	1.0