

SECURITY STORAGE ADDITION

WICHITA, SEDGWICK COUNTY, KANSAS

LEGEND


- = **#4 Rebar w/ Baughman Cap (Set)**
- Ø = **3/4" Iron (Found)**
- < = **V Notch**
- X = **Cross (Found)**
- ⊥ = **Power Pole**
- ⊙ = **Sand Point Well**
- ⊞ = **SWB Pedestal**
- ⊞ = **SWB Box**
- ⊞ = **KG&E Box**
- ⊞ = **Cable TV Pedestal**
- ⊞ = **Light Pole**
- ⊞ = **Yard Light**
- ⊞ = **Gas Meter**

BENCHMARK

City Disc, NW Corner Maize Road
and Maple Street.
Elev. = 135.05

OWNER

Rose A. Dugan
Apt. 317
505 N. Maize RD.
Wichita, KS 67212

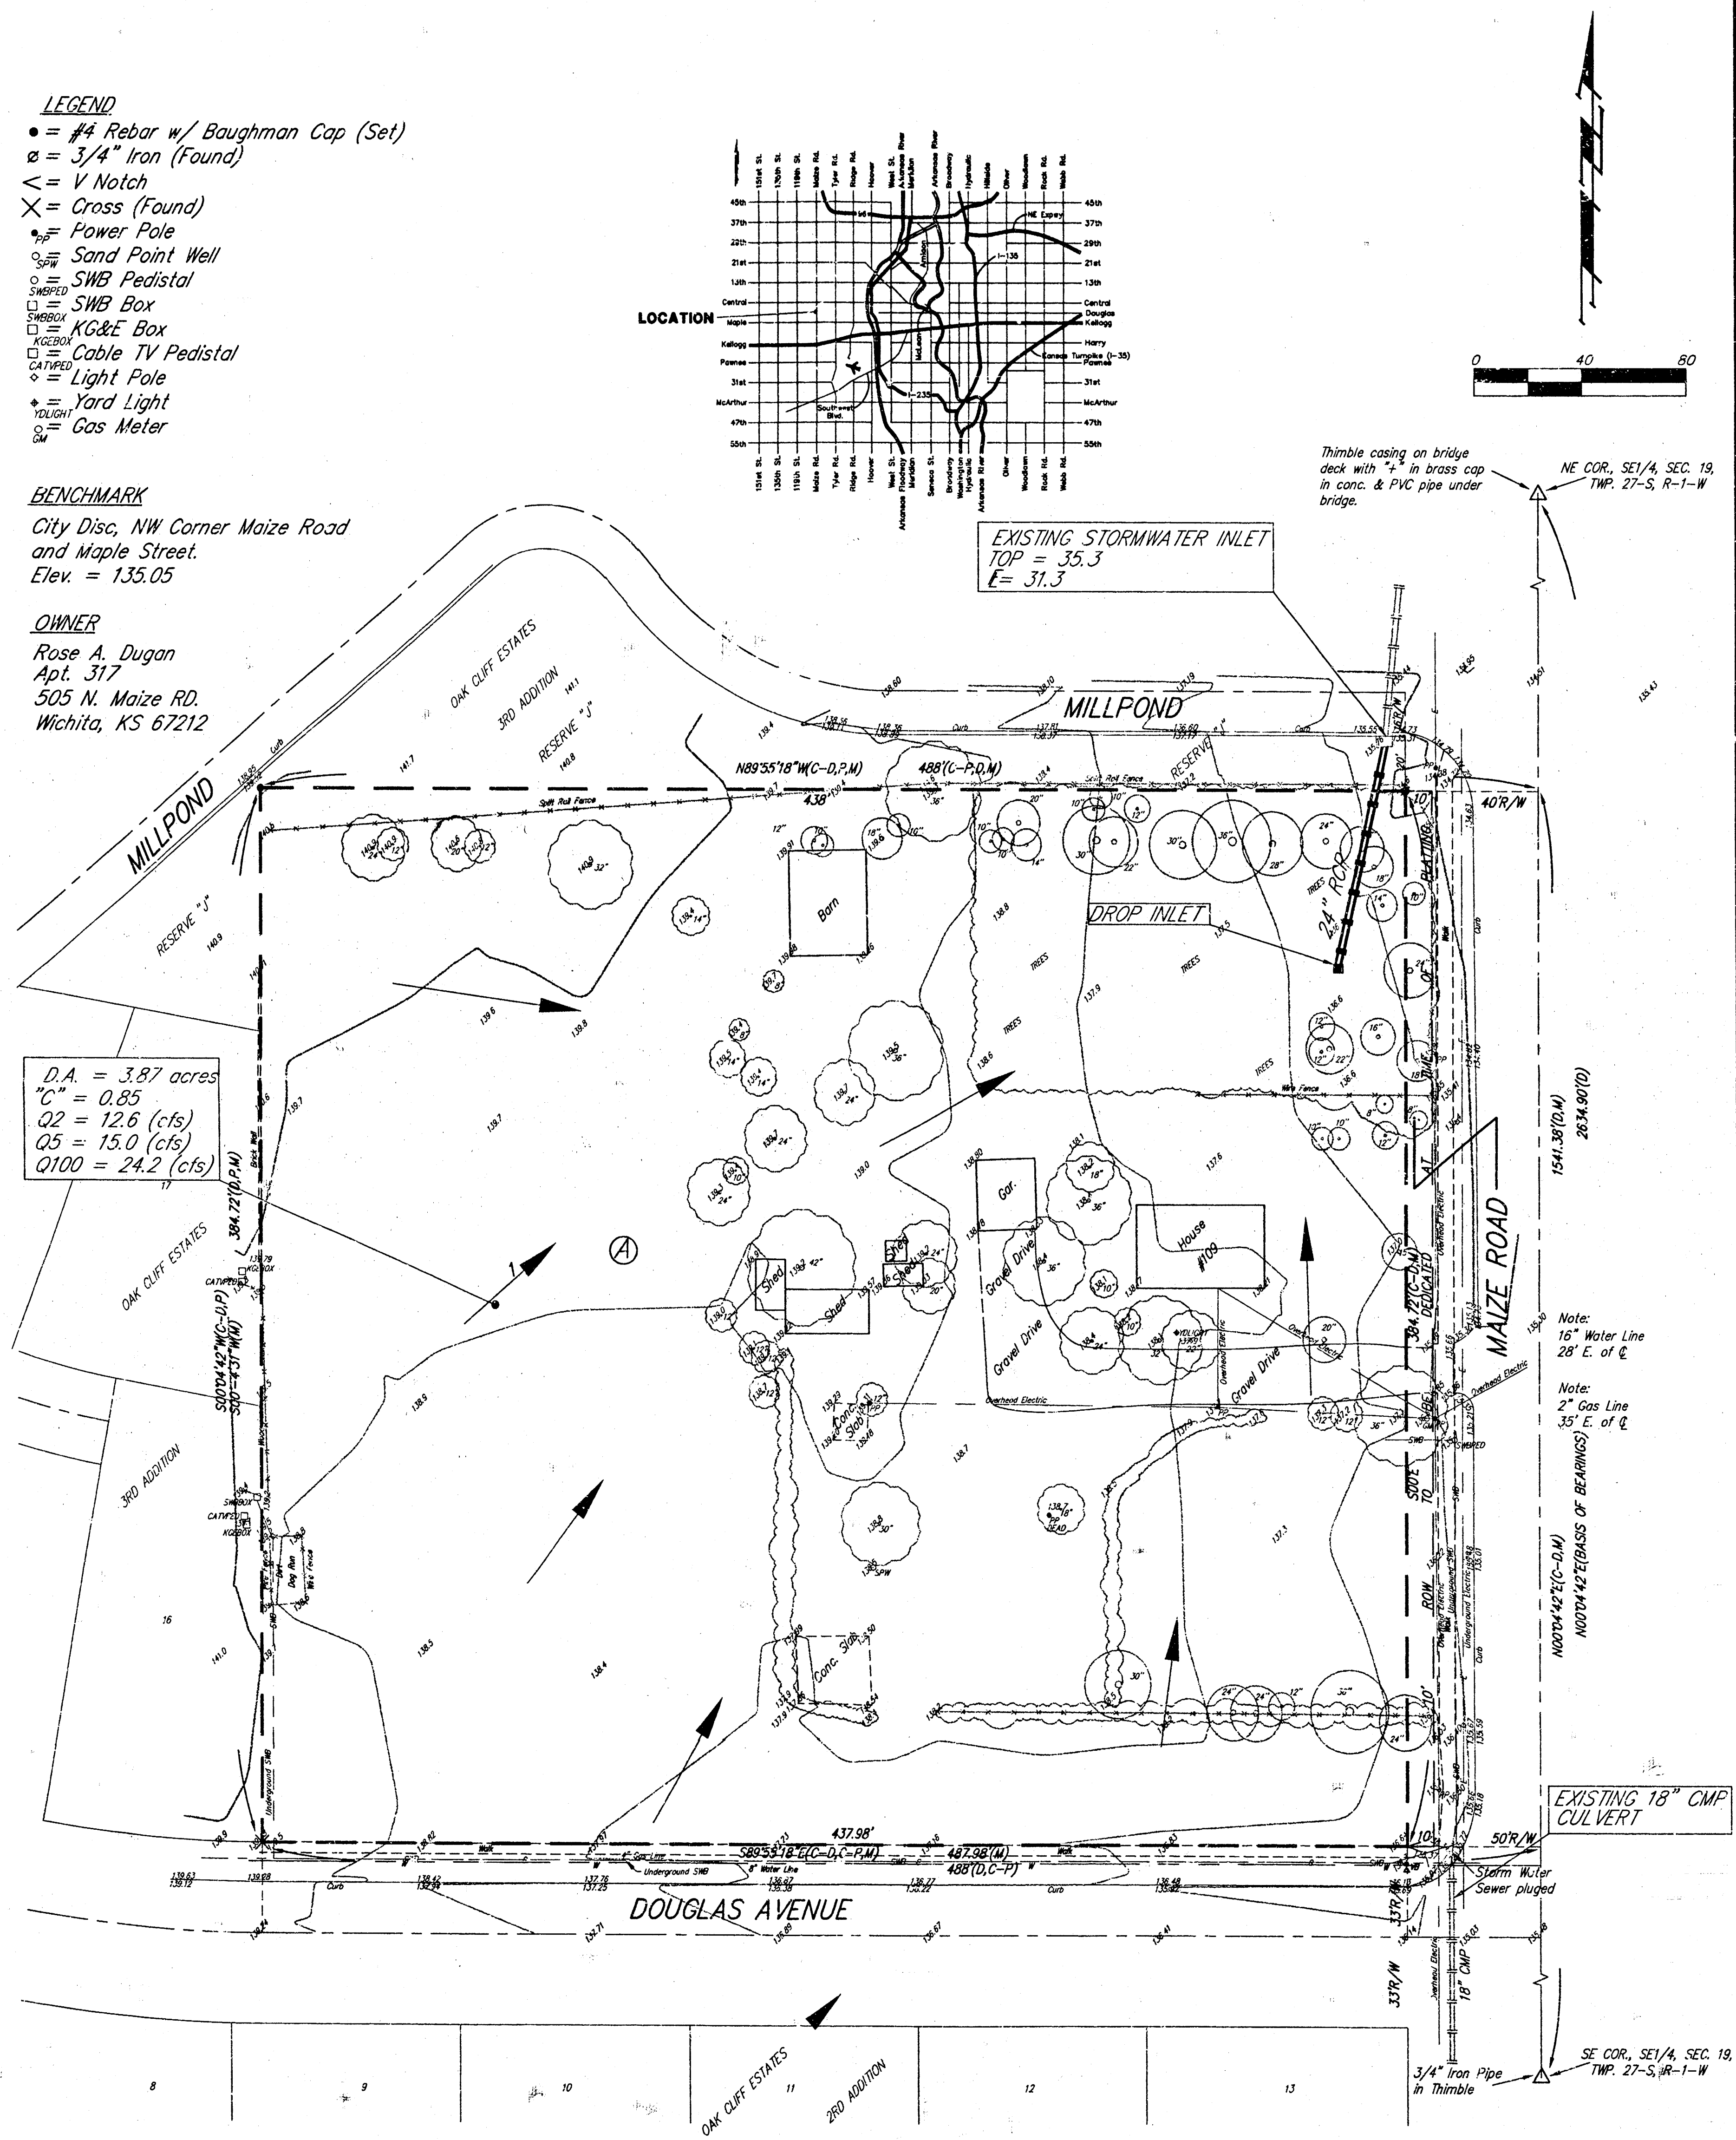

JANUARY 15, 1999

BAUGHMAN COMPANY P.A.
ENGINEERING, SURVEYING, & PLANNING
316-262-7271 • 315 ELLIS • WICHITA, KANSAS 67211
C:\Engineering\advertising\our own.doc