

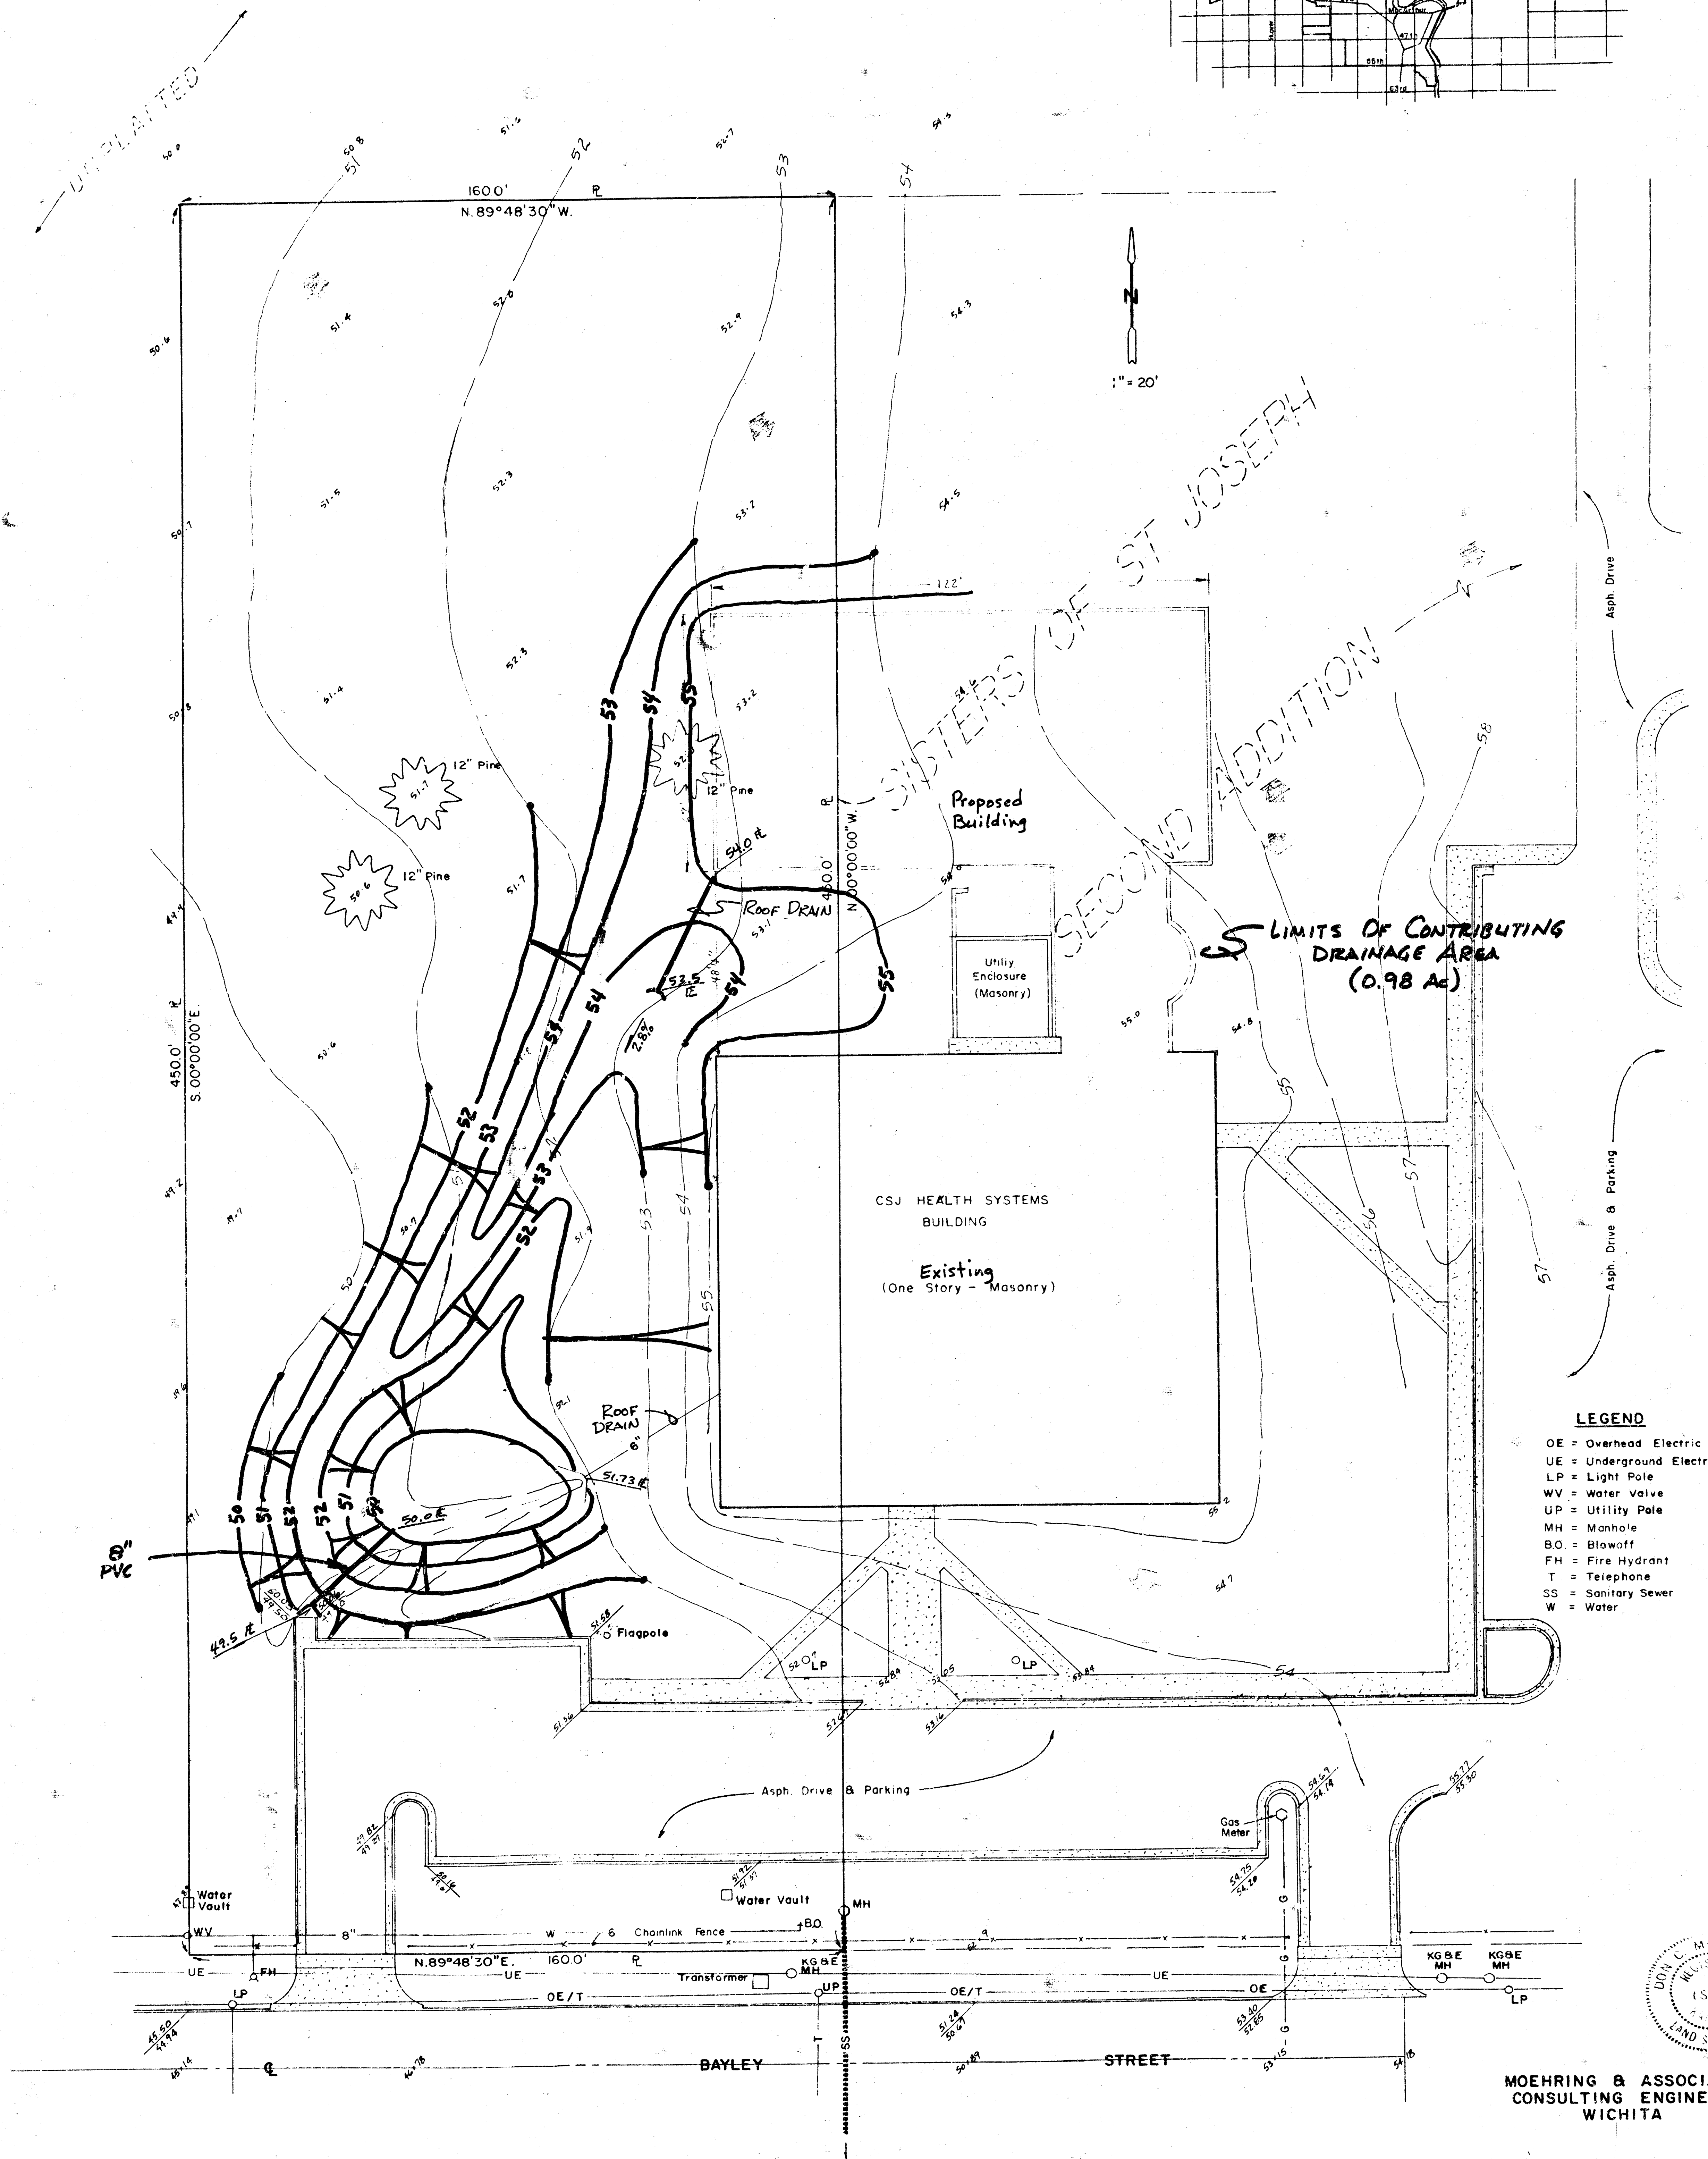


LOT GRADING PLAN

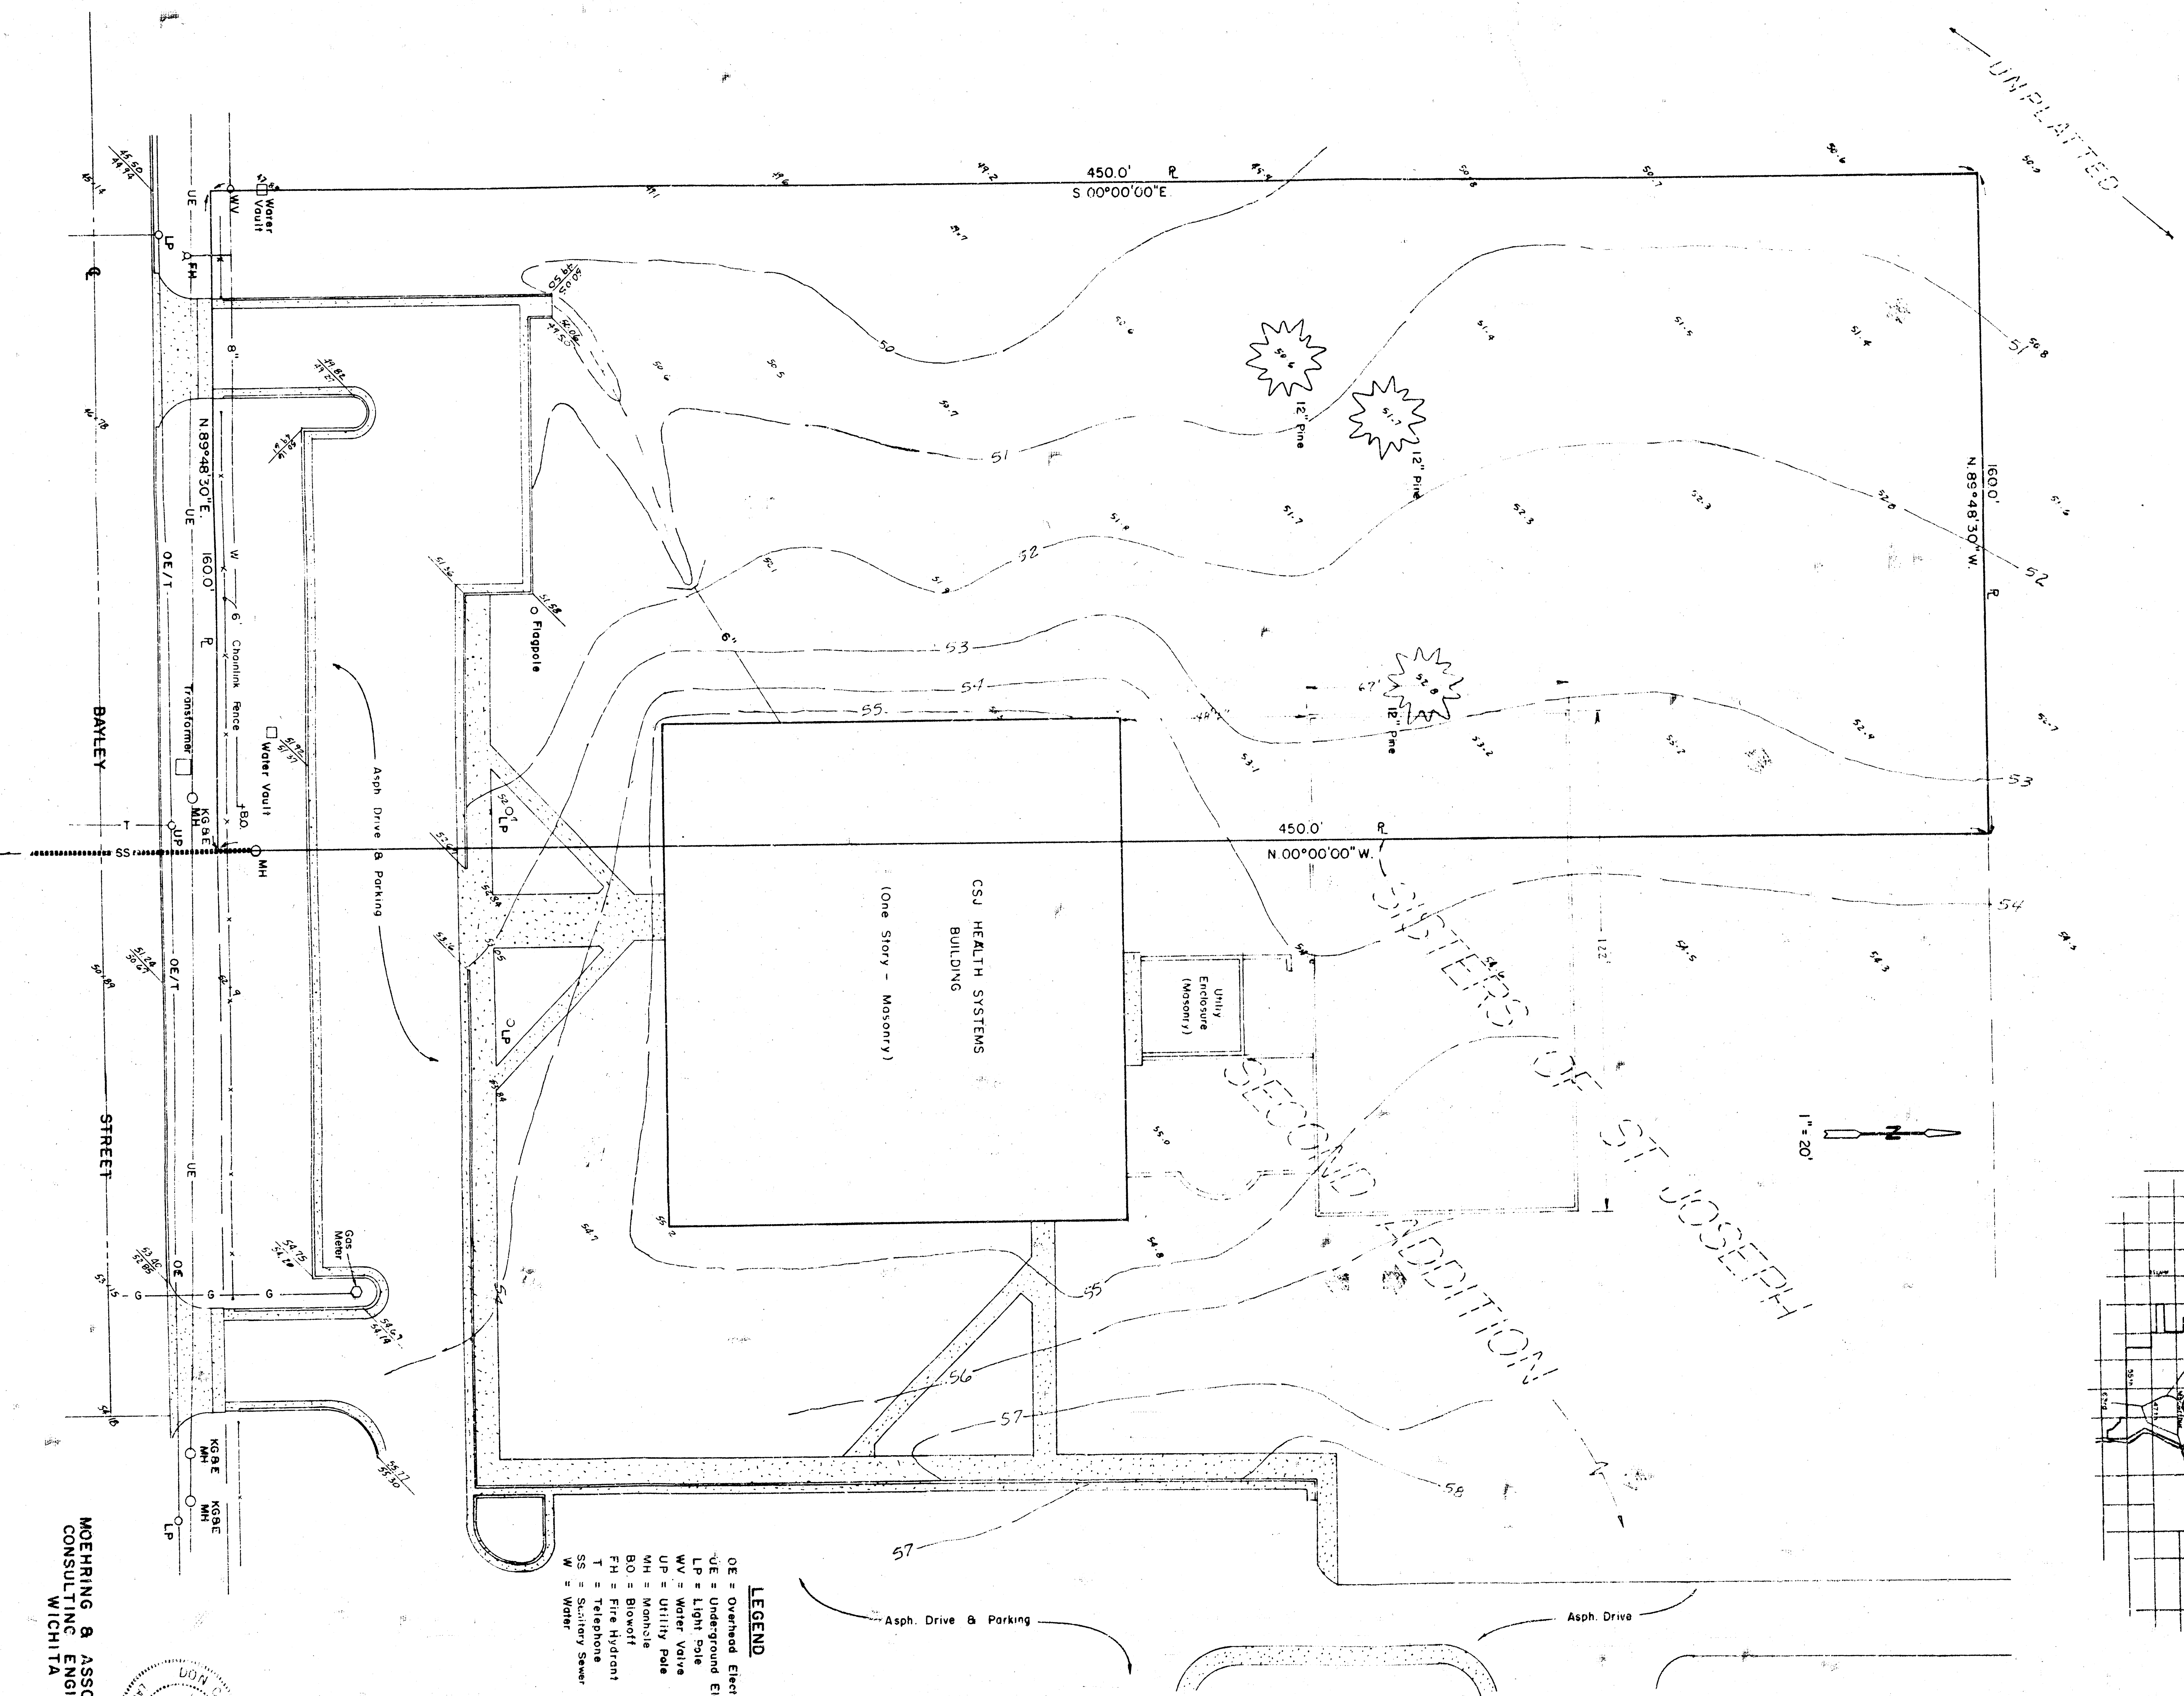

VICINITY MAP

LOT GRADING PLAN

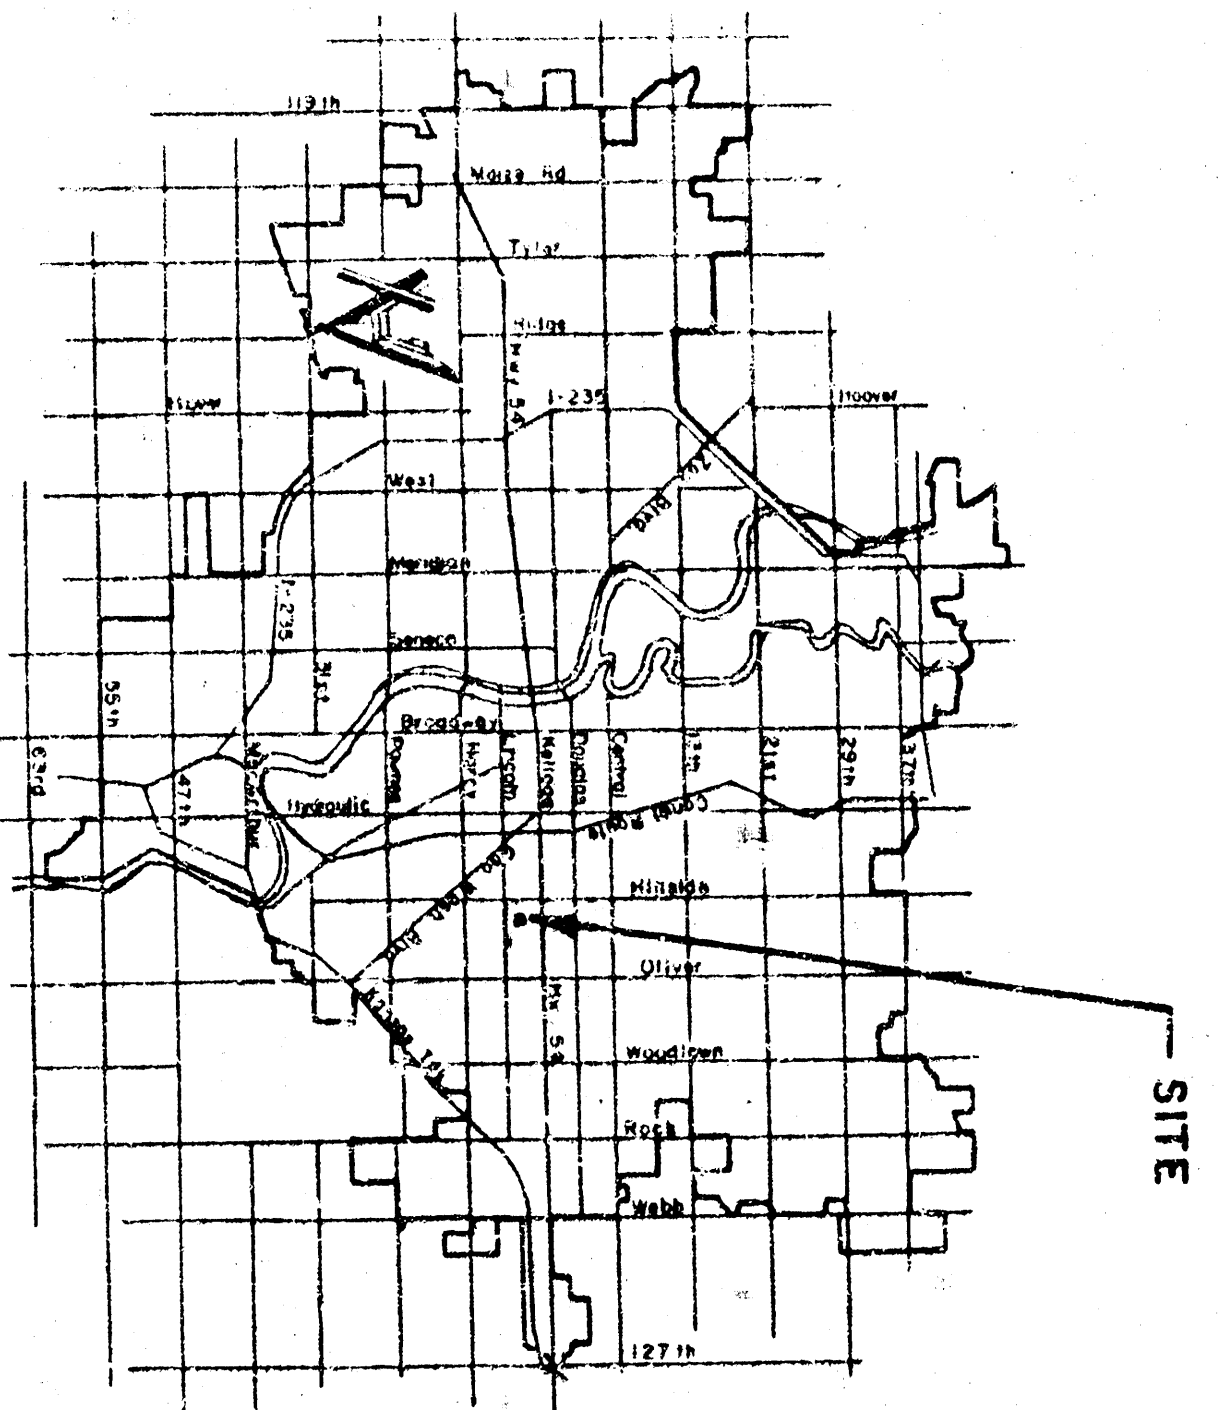

MOEHRING & ASSOCIATES
CONSULTING ENGINEERS
WICHITA

