
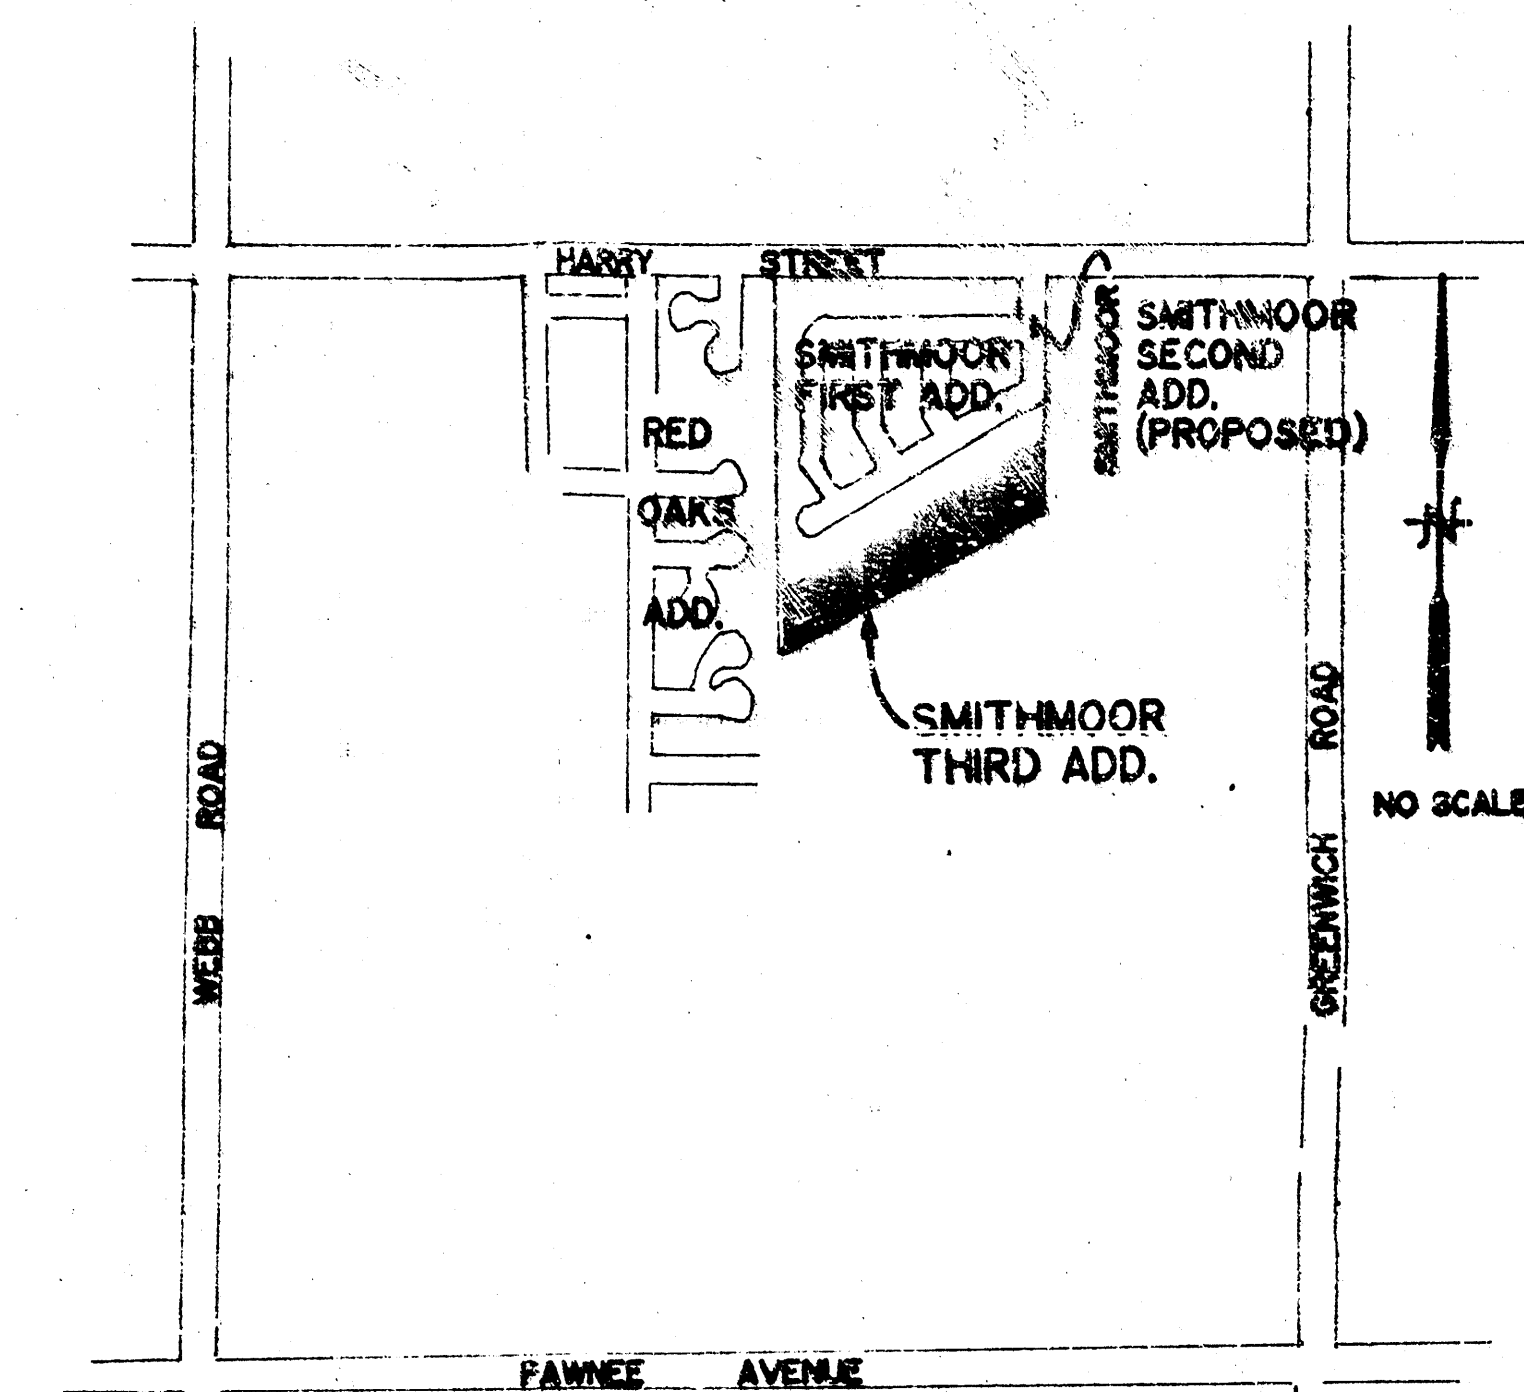


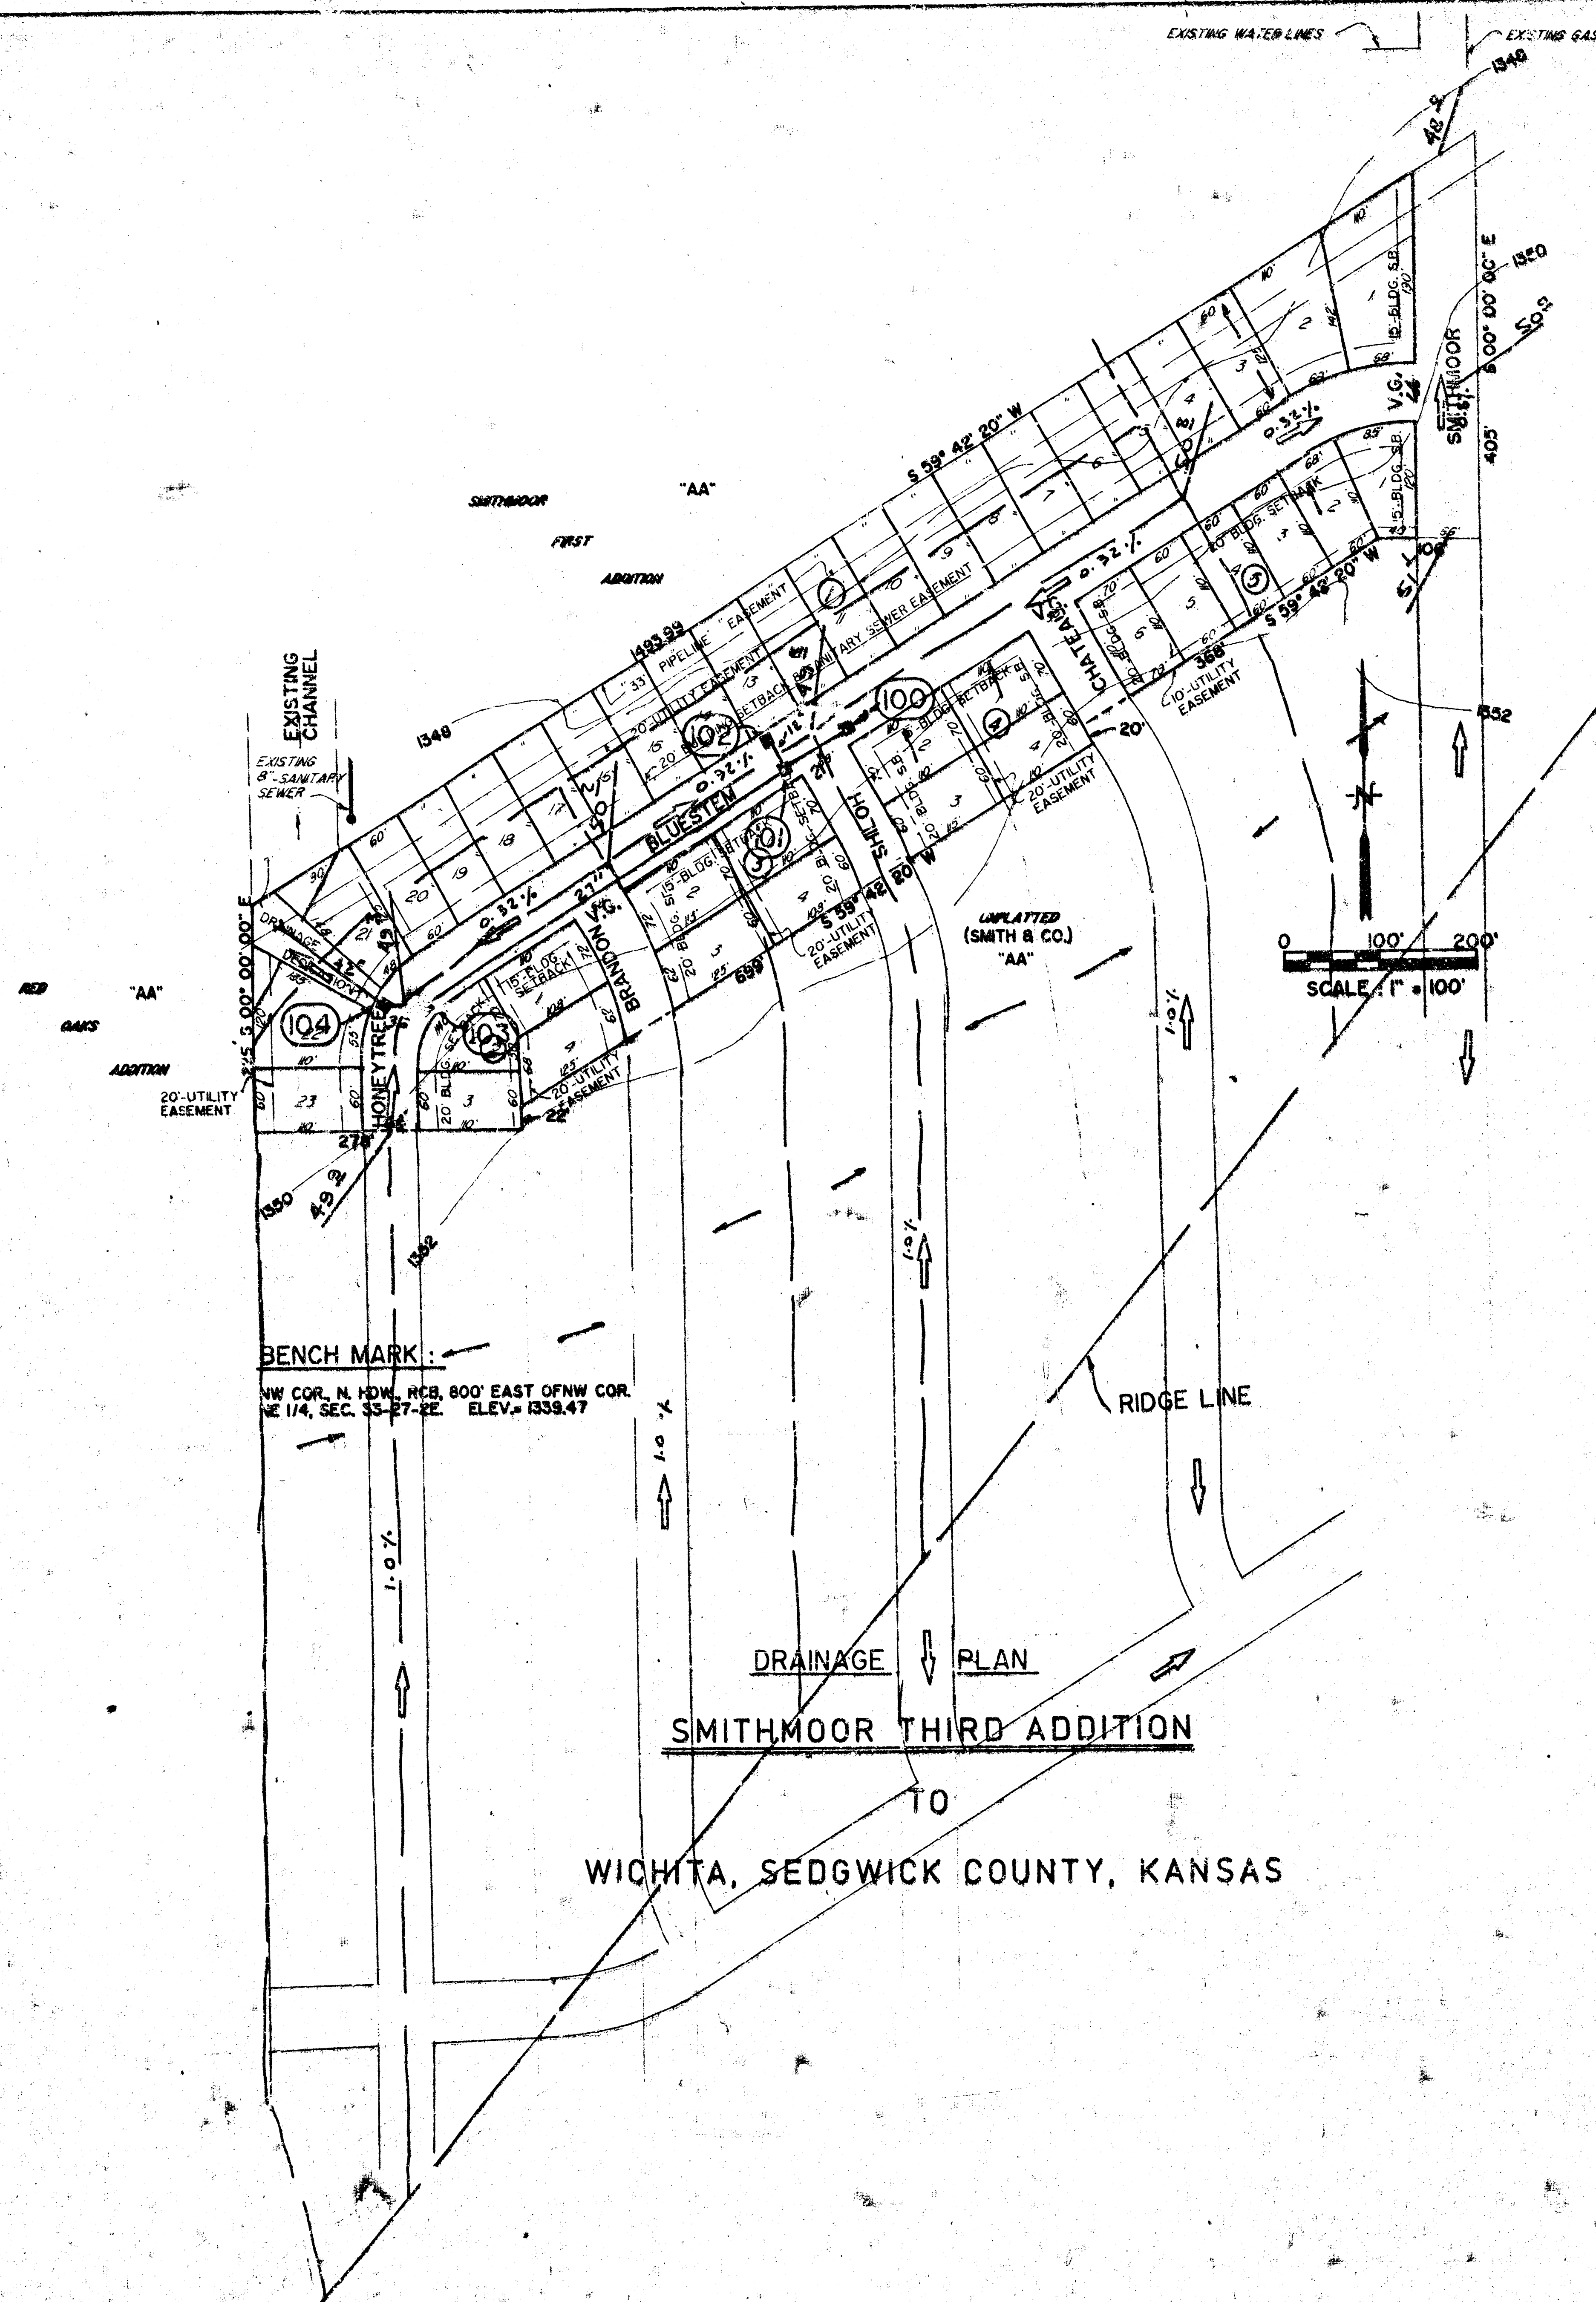

VICINITY MAP

APPROVED
DRAINAGE PLAN

SUBDIVIDER:

SMITH & CO., INC.
P.O. BOX 780395
WICHITA, KANSAS 67278



TOPOGRAPHIC SURVEY FURNISHED BY OWNER

BABAR M. KHAN, P.E., L.E.
MUNICIPAL ENGINEER
Civil Engineer in Local Jurisdiction
240 Lawrence Building
Wichita, Kansas 67202
605-268-2100