


drainage plan

MERIDIAN

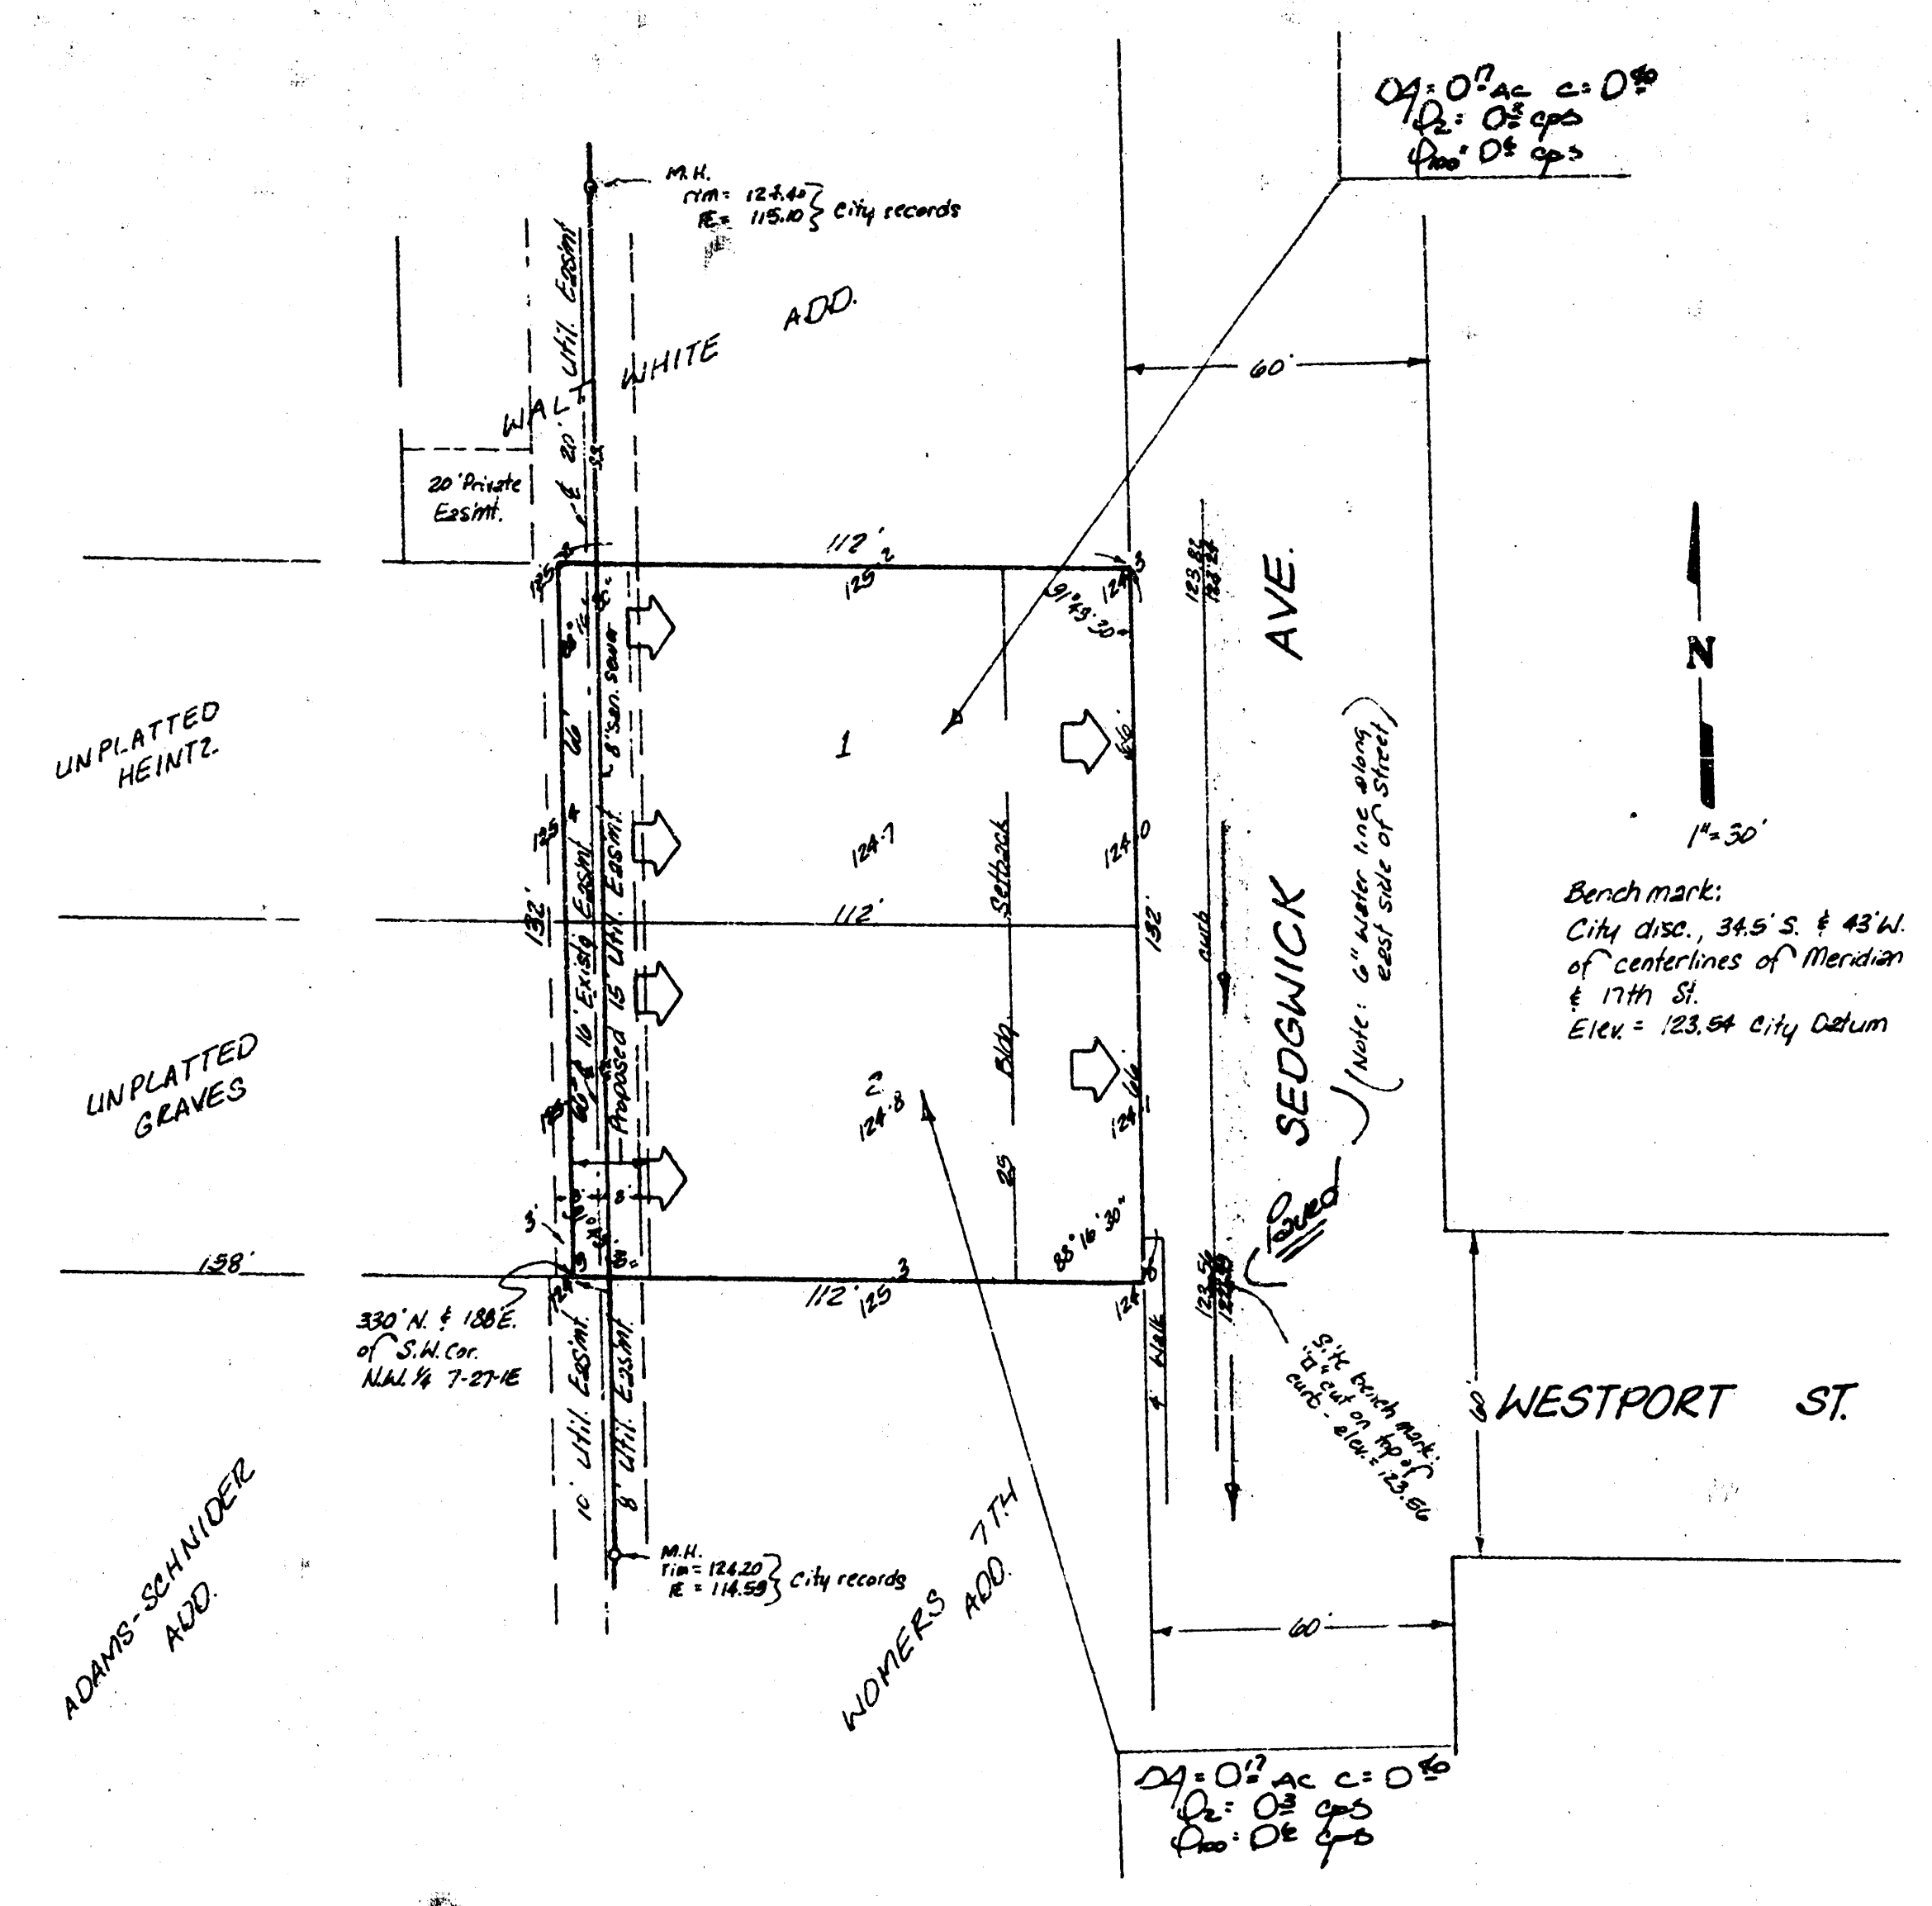

SKETCH PLAT
A.J. SOERRIES 3RD ADDITION
A TRACT IN THE NW 1/4 OF SEC. 7,
TWP. 27-S, R-1-E
OWNER: A.J. SOERRIES

BAUGHMAN COMPANY, P.A.
SURVEYING & ENGINEERING
316/262-7271 • 330 LAURA • WICHITA, KANSAS 67211

JUNE 26, 1983

A. J. SOERRIES 3RD ADDITION
(DRAINAGE)


BAUGHMAN COMPANY, P.A.
SURVEYING & ENGINEERING
316/262-7271 • 330 LAURA • WICHITA, KANSAS 67211

CONFIRMATION
MEMO

PROJECT	A. J. Soerries 3rd Addition	DATE	June 28, 1983
JOB NO.		COPIES TO	
TO	Chris Breitenstein		
FROM	N. Brent Wooten		
REFERENCE	Drainage Plan		

Final Plat is scheduled for Subdivision for July 7, 1983.
The two lot will be residential lots. Runoff factor = 0.40.
lots will drain to Sedgwick which is paved and drains south to 17th St.

PAGE 1 OF 1

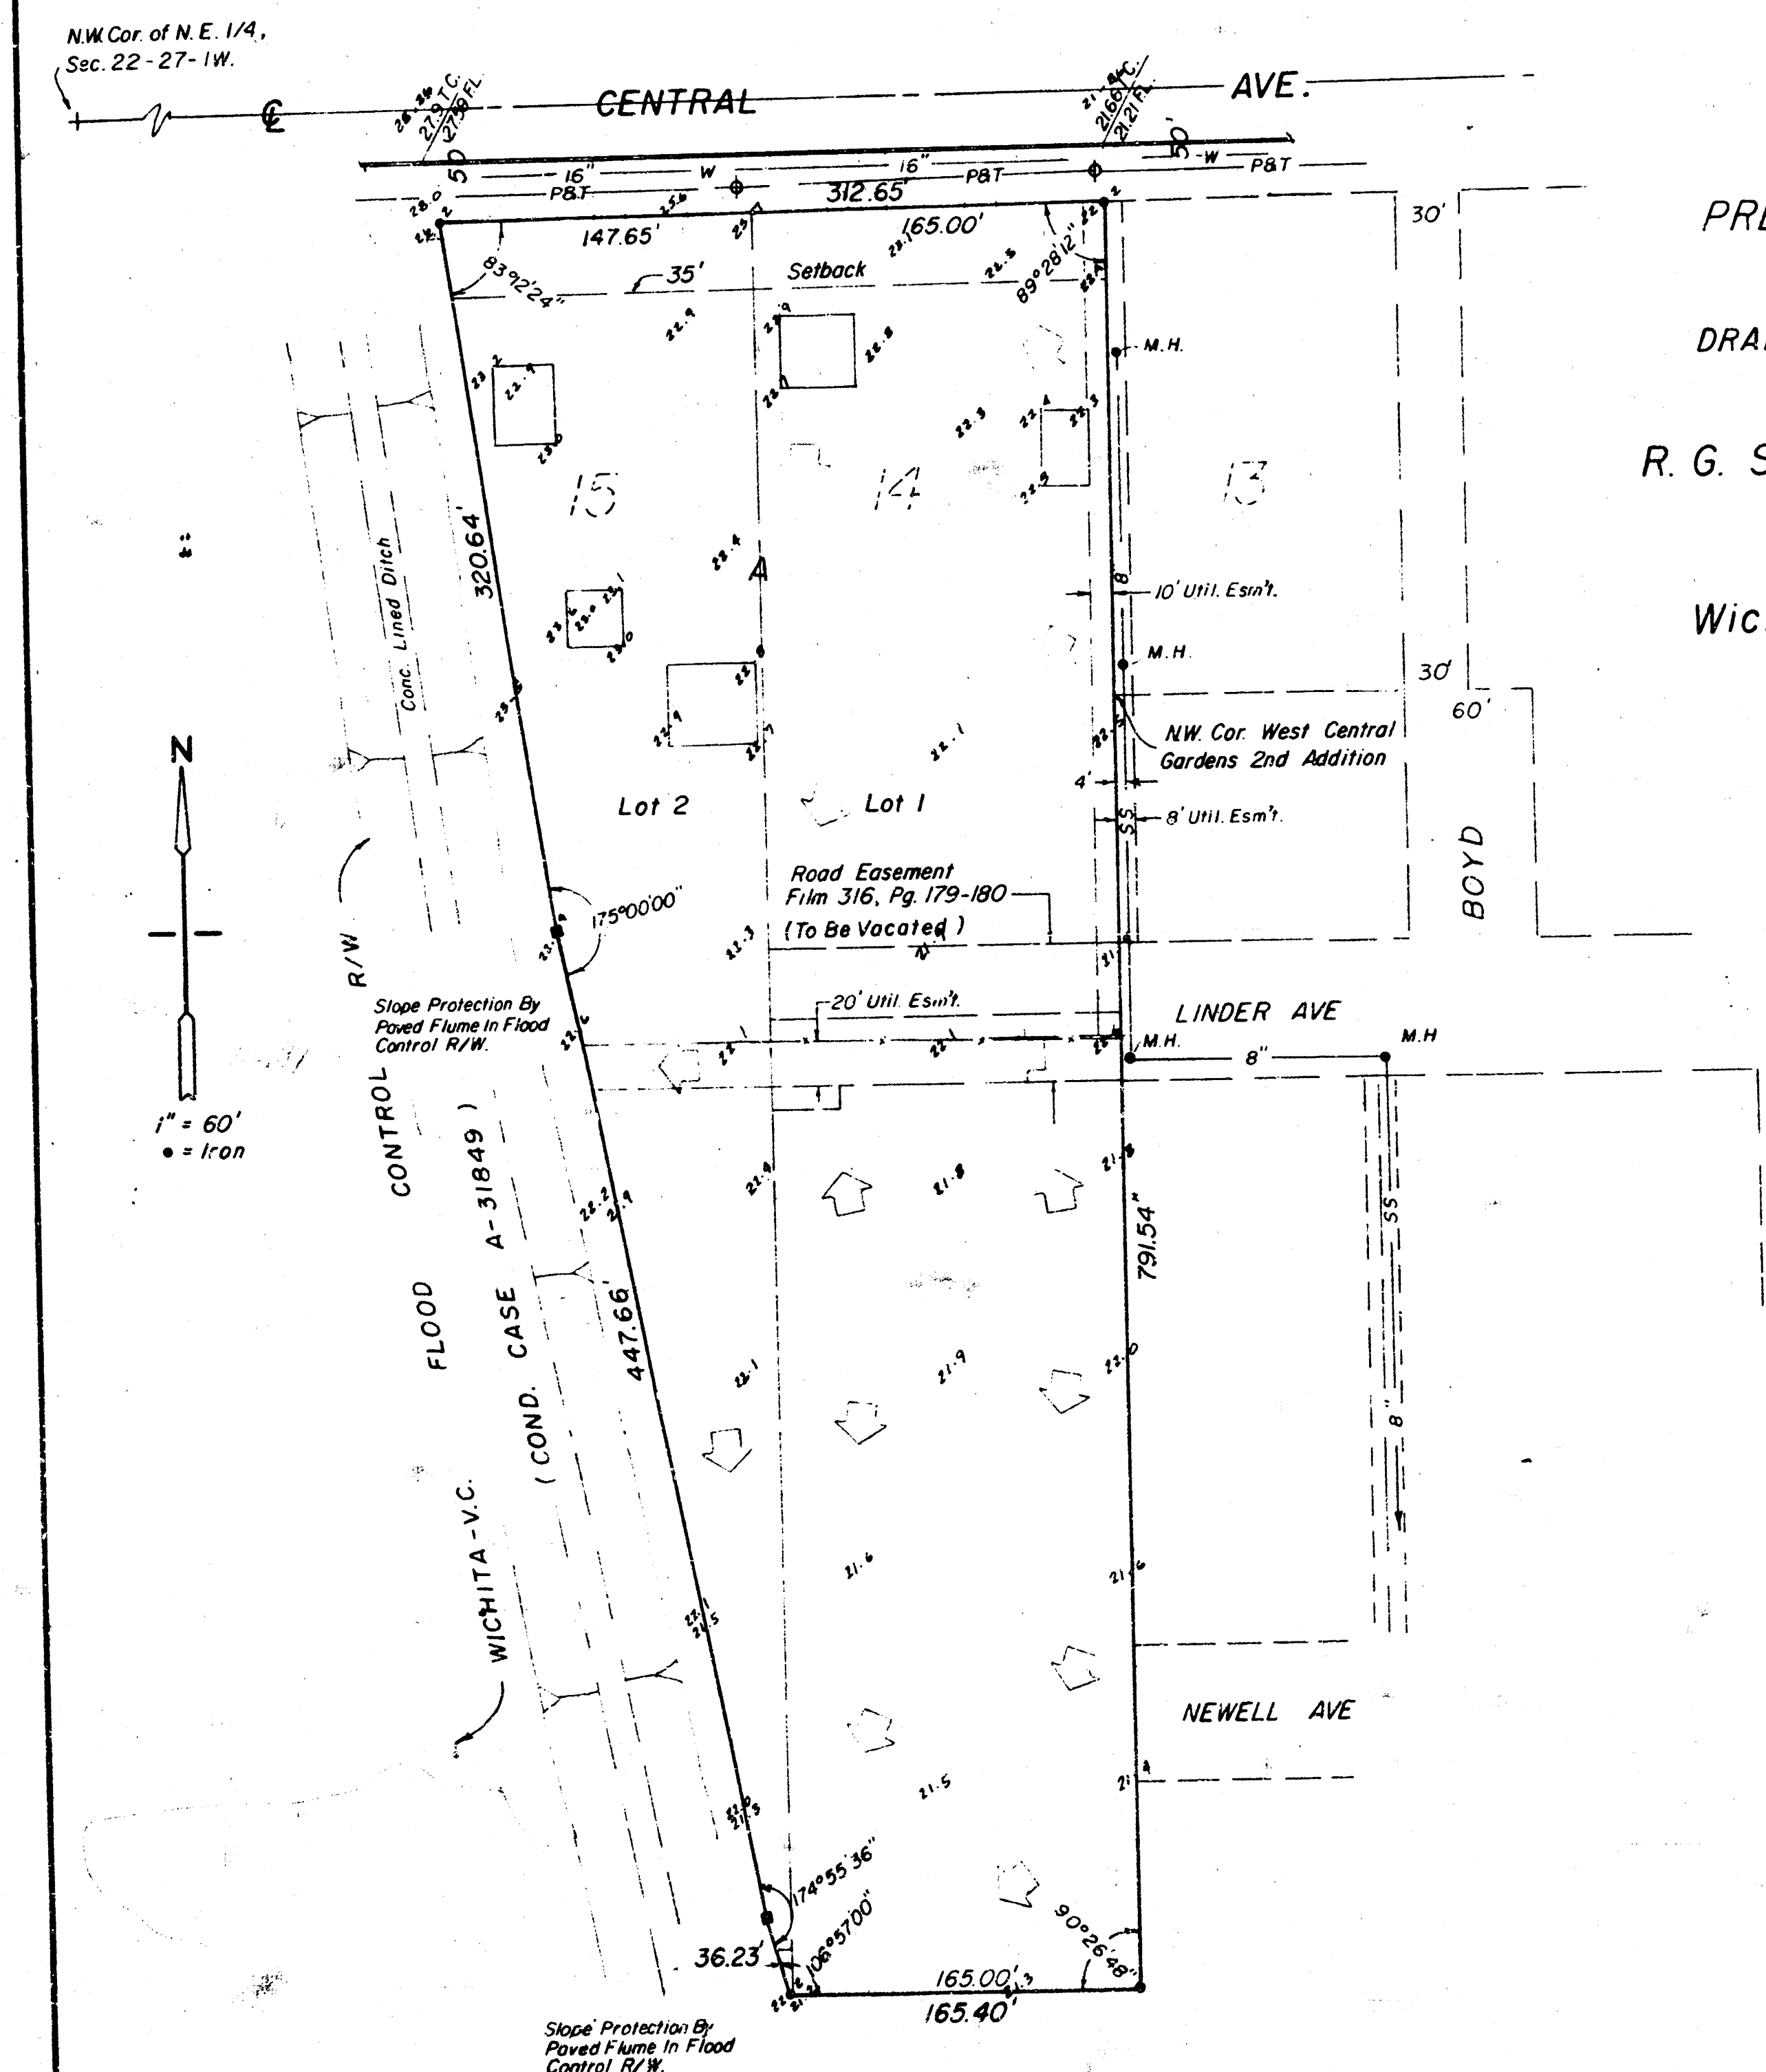

PRELIMINARY PLAT
AND
DRAINAGE CONCEPT
R.G. STORCK ADDITION
to
Wichita, Kansas

LEGAL DESCRIPTION:
Lot 14, except the South 915 feet and except the North 20 feet thereof, and also the North 435 feet of the South 915 feet of Lot 14, except that portion condemned for Flood Control Right-of-way in Case A-31849, and also that part of Lot 15 lying East of the Flood Control Right-of-way, all in Central Acres, Sedgwick County, Kansas.

Moehring & Associates
Consulting Engineers
Wichita
April 15, 1983 *83-003-SD