


Soulyle 3<sup>rd</sup> addn

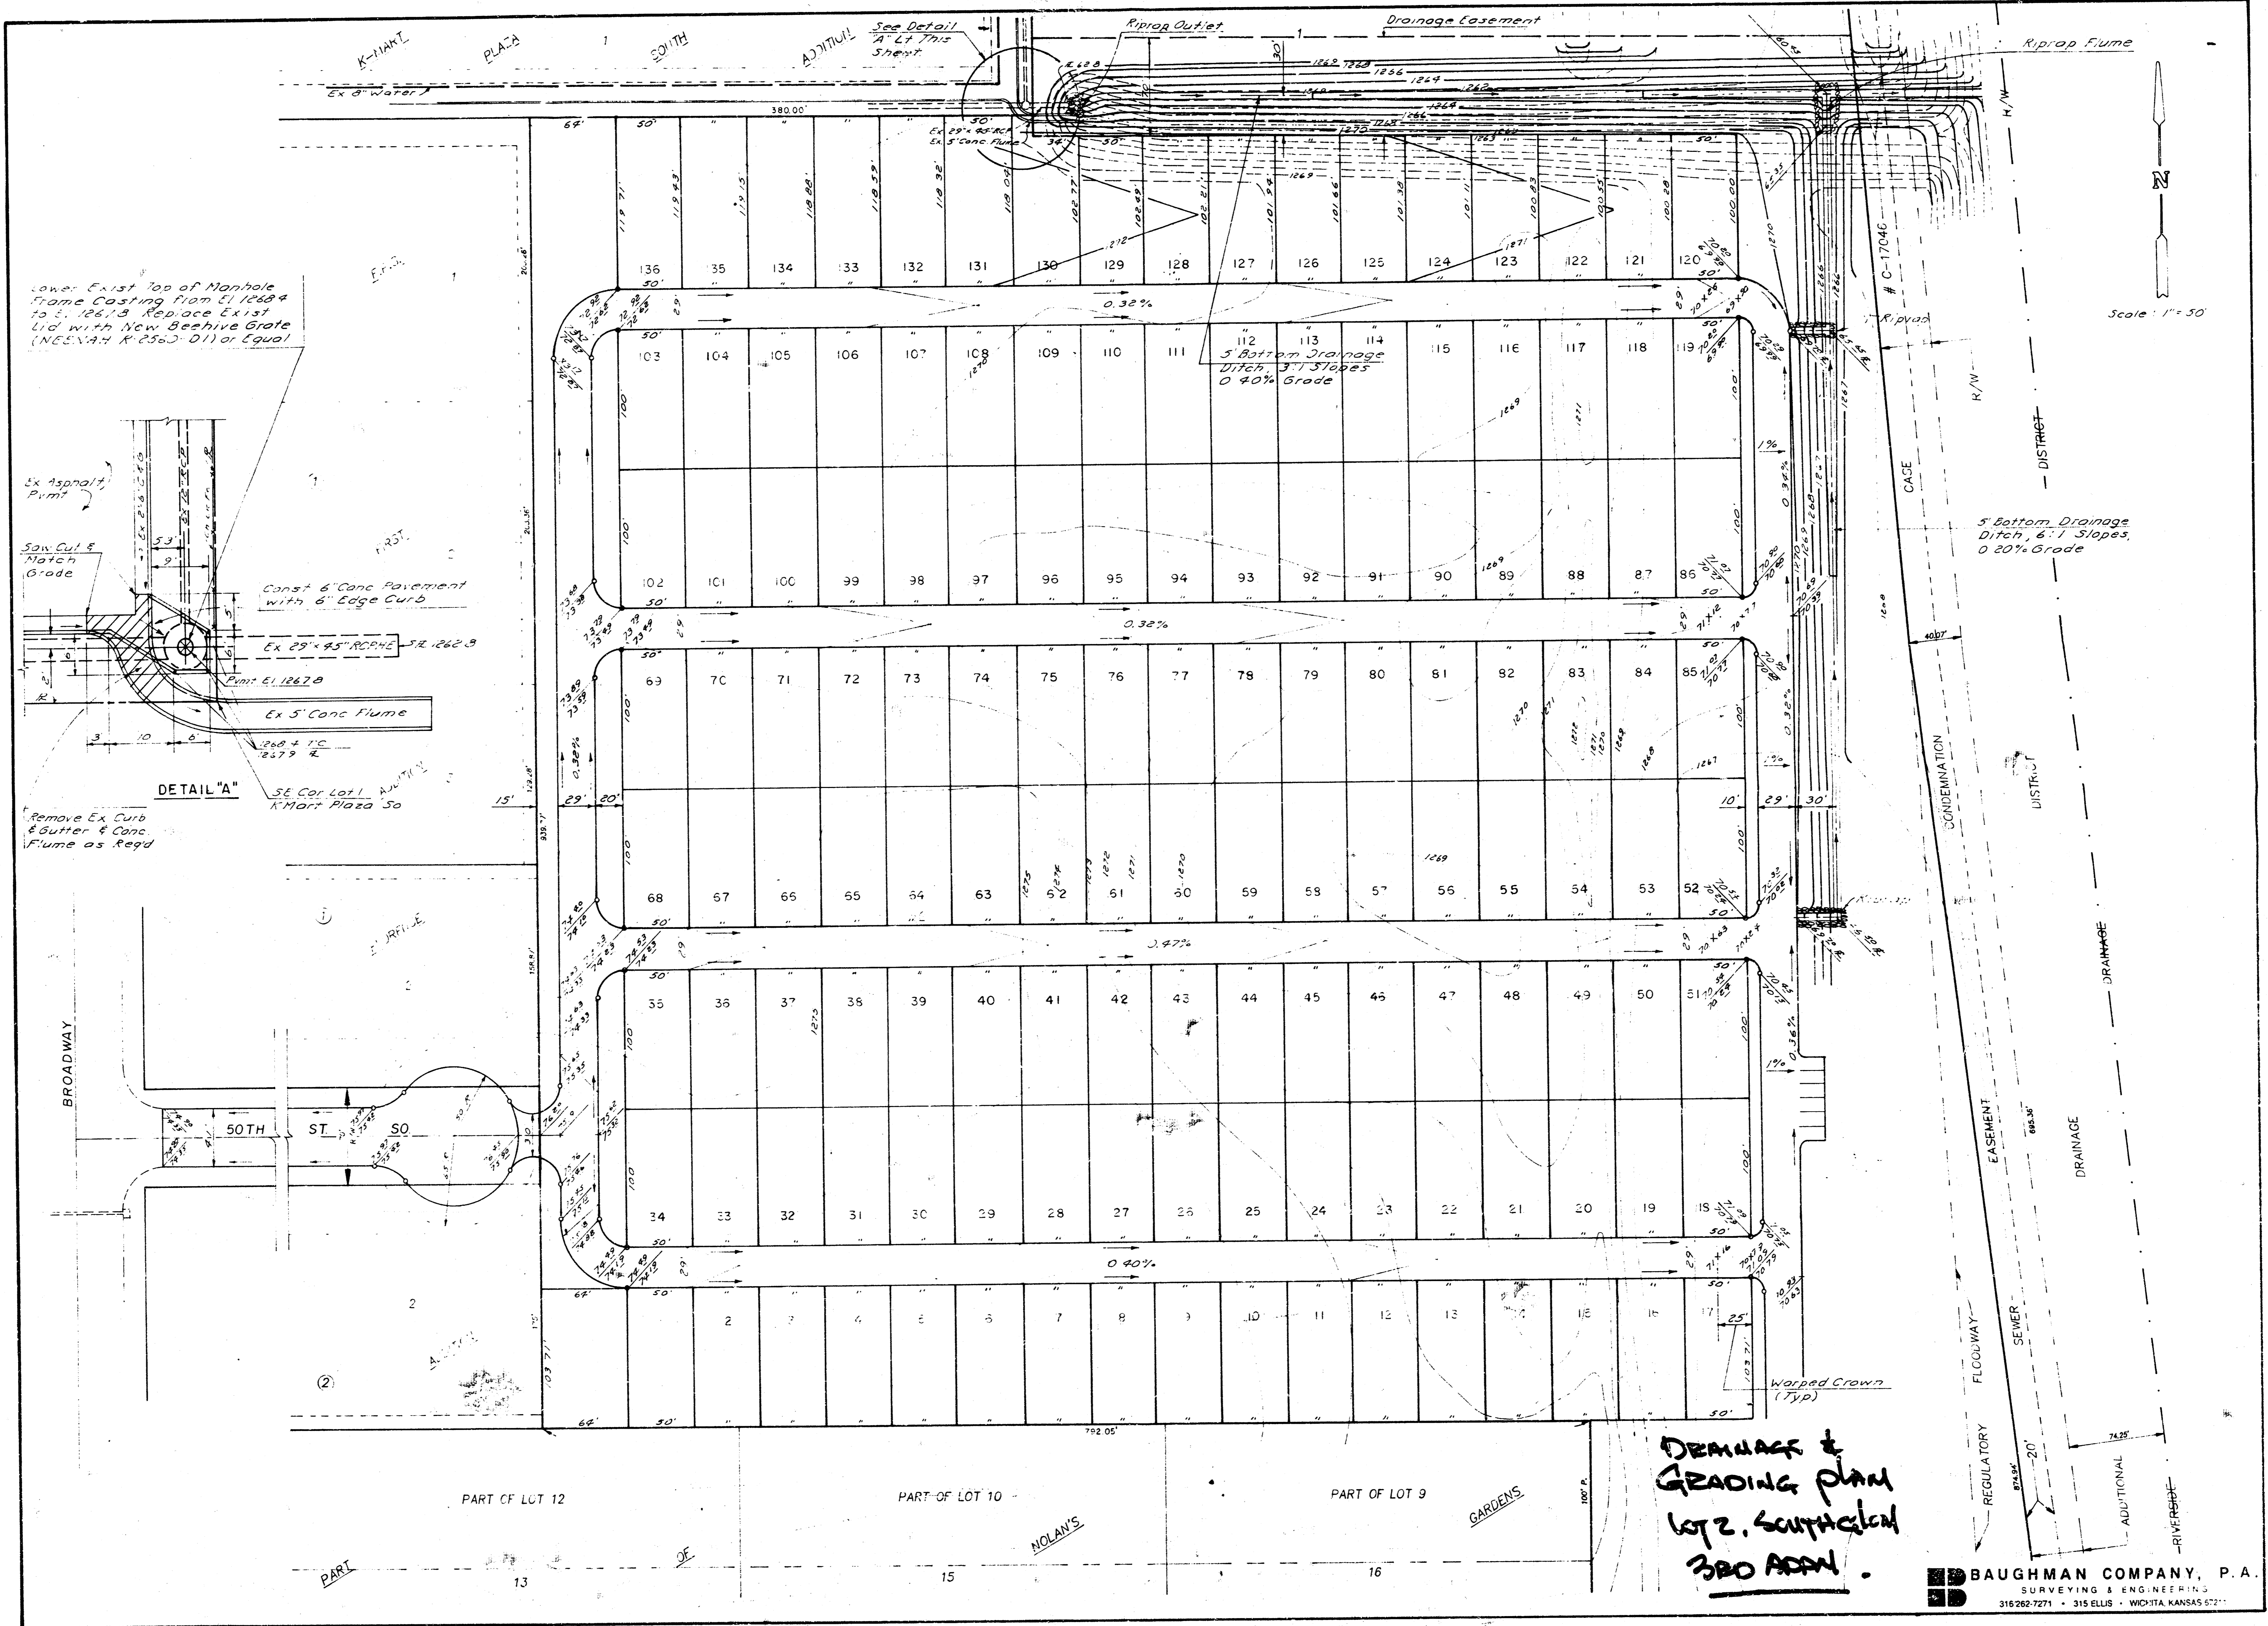

**DRAINAGE & GRADING PLAN**  
LOT 2, SOUTHWEST  
3RD ADDN.