


Southglen 2nd

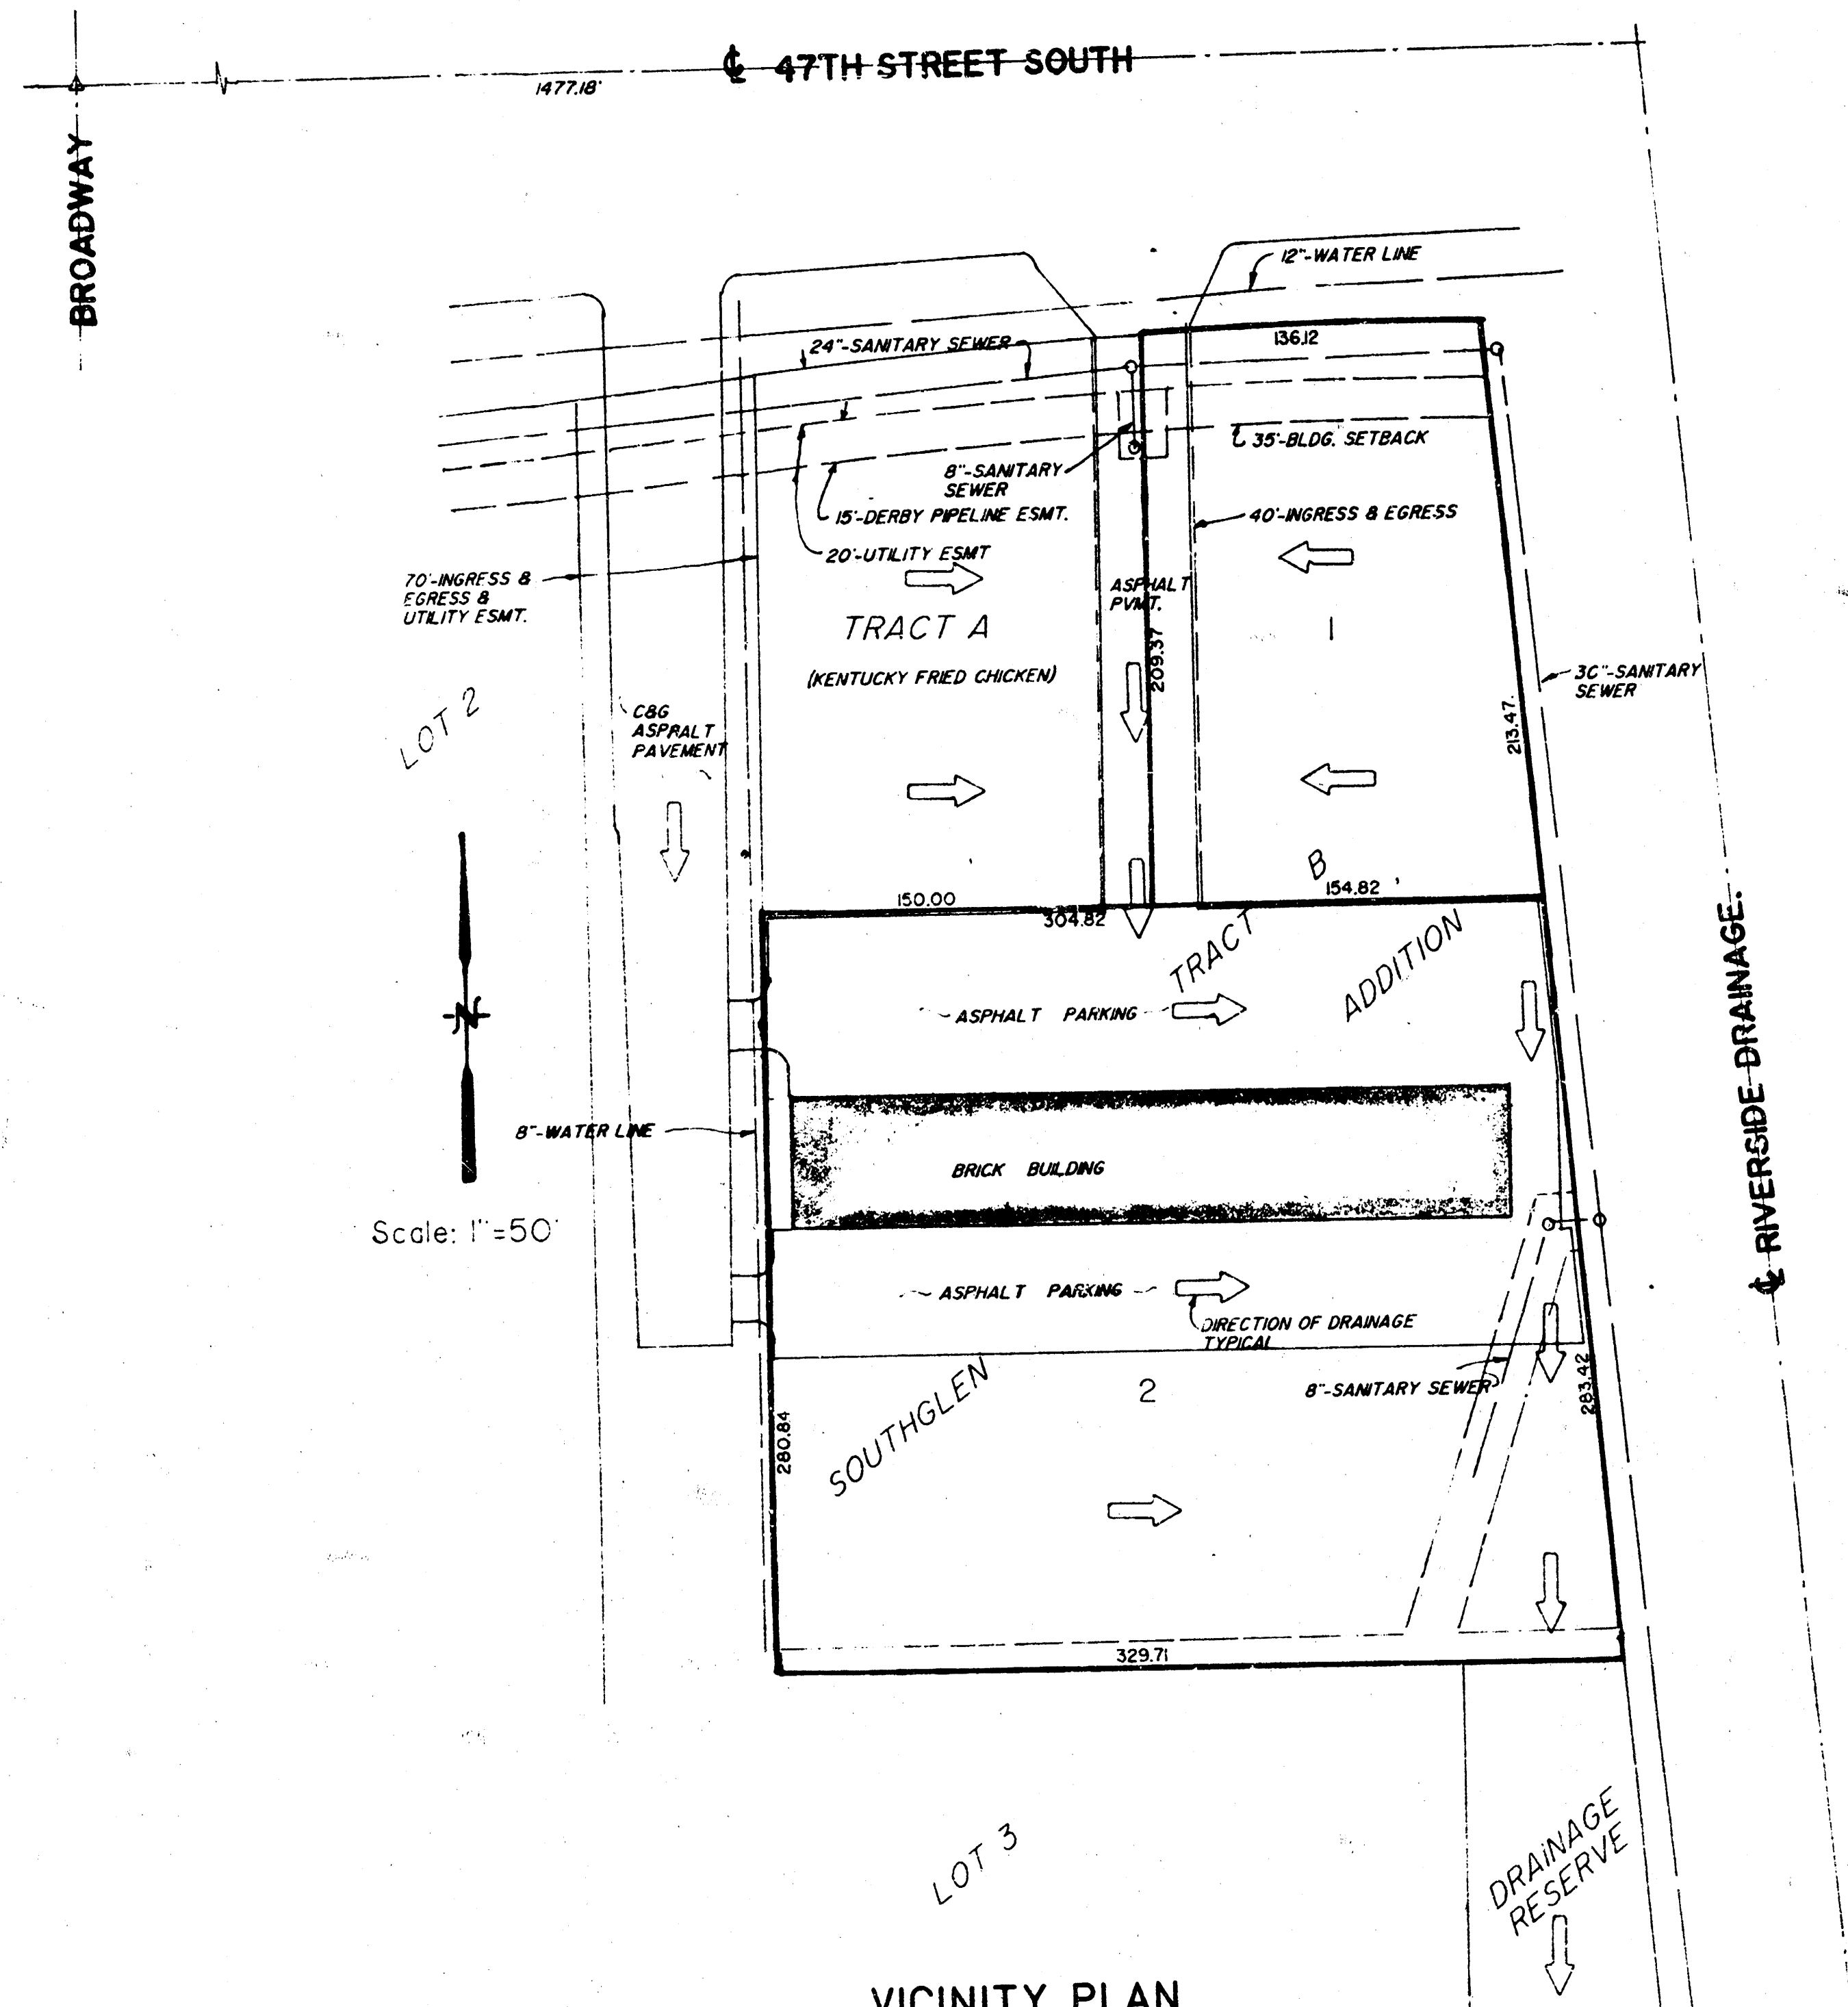

VICINITY PLAN
 REPLAT OF TRACT B, LOT 2, BLOCK A
 SOUTHGLEN ADDITION, WICHITA, SEDGWICK COUNTY, KANSAS

MUNICIPAL ENGINEERS
 Civil Engineers & Land Surveyors
 254 Laura, Suite 201
 Wichita, Kansas 67211