



DRAINAGE PLAN / VICINITY MAP

SUNRIDGE 3RD ADDITION

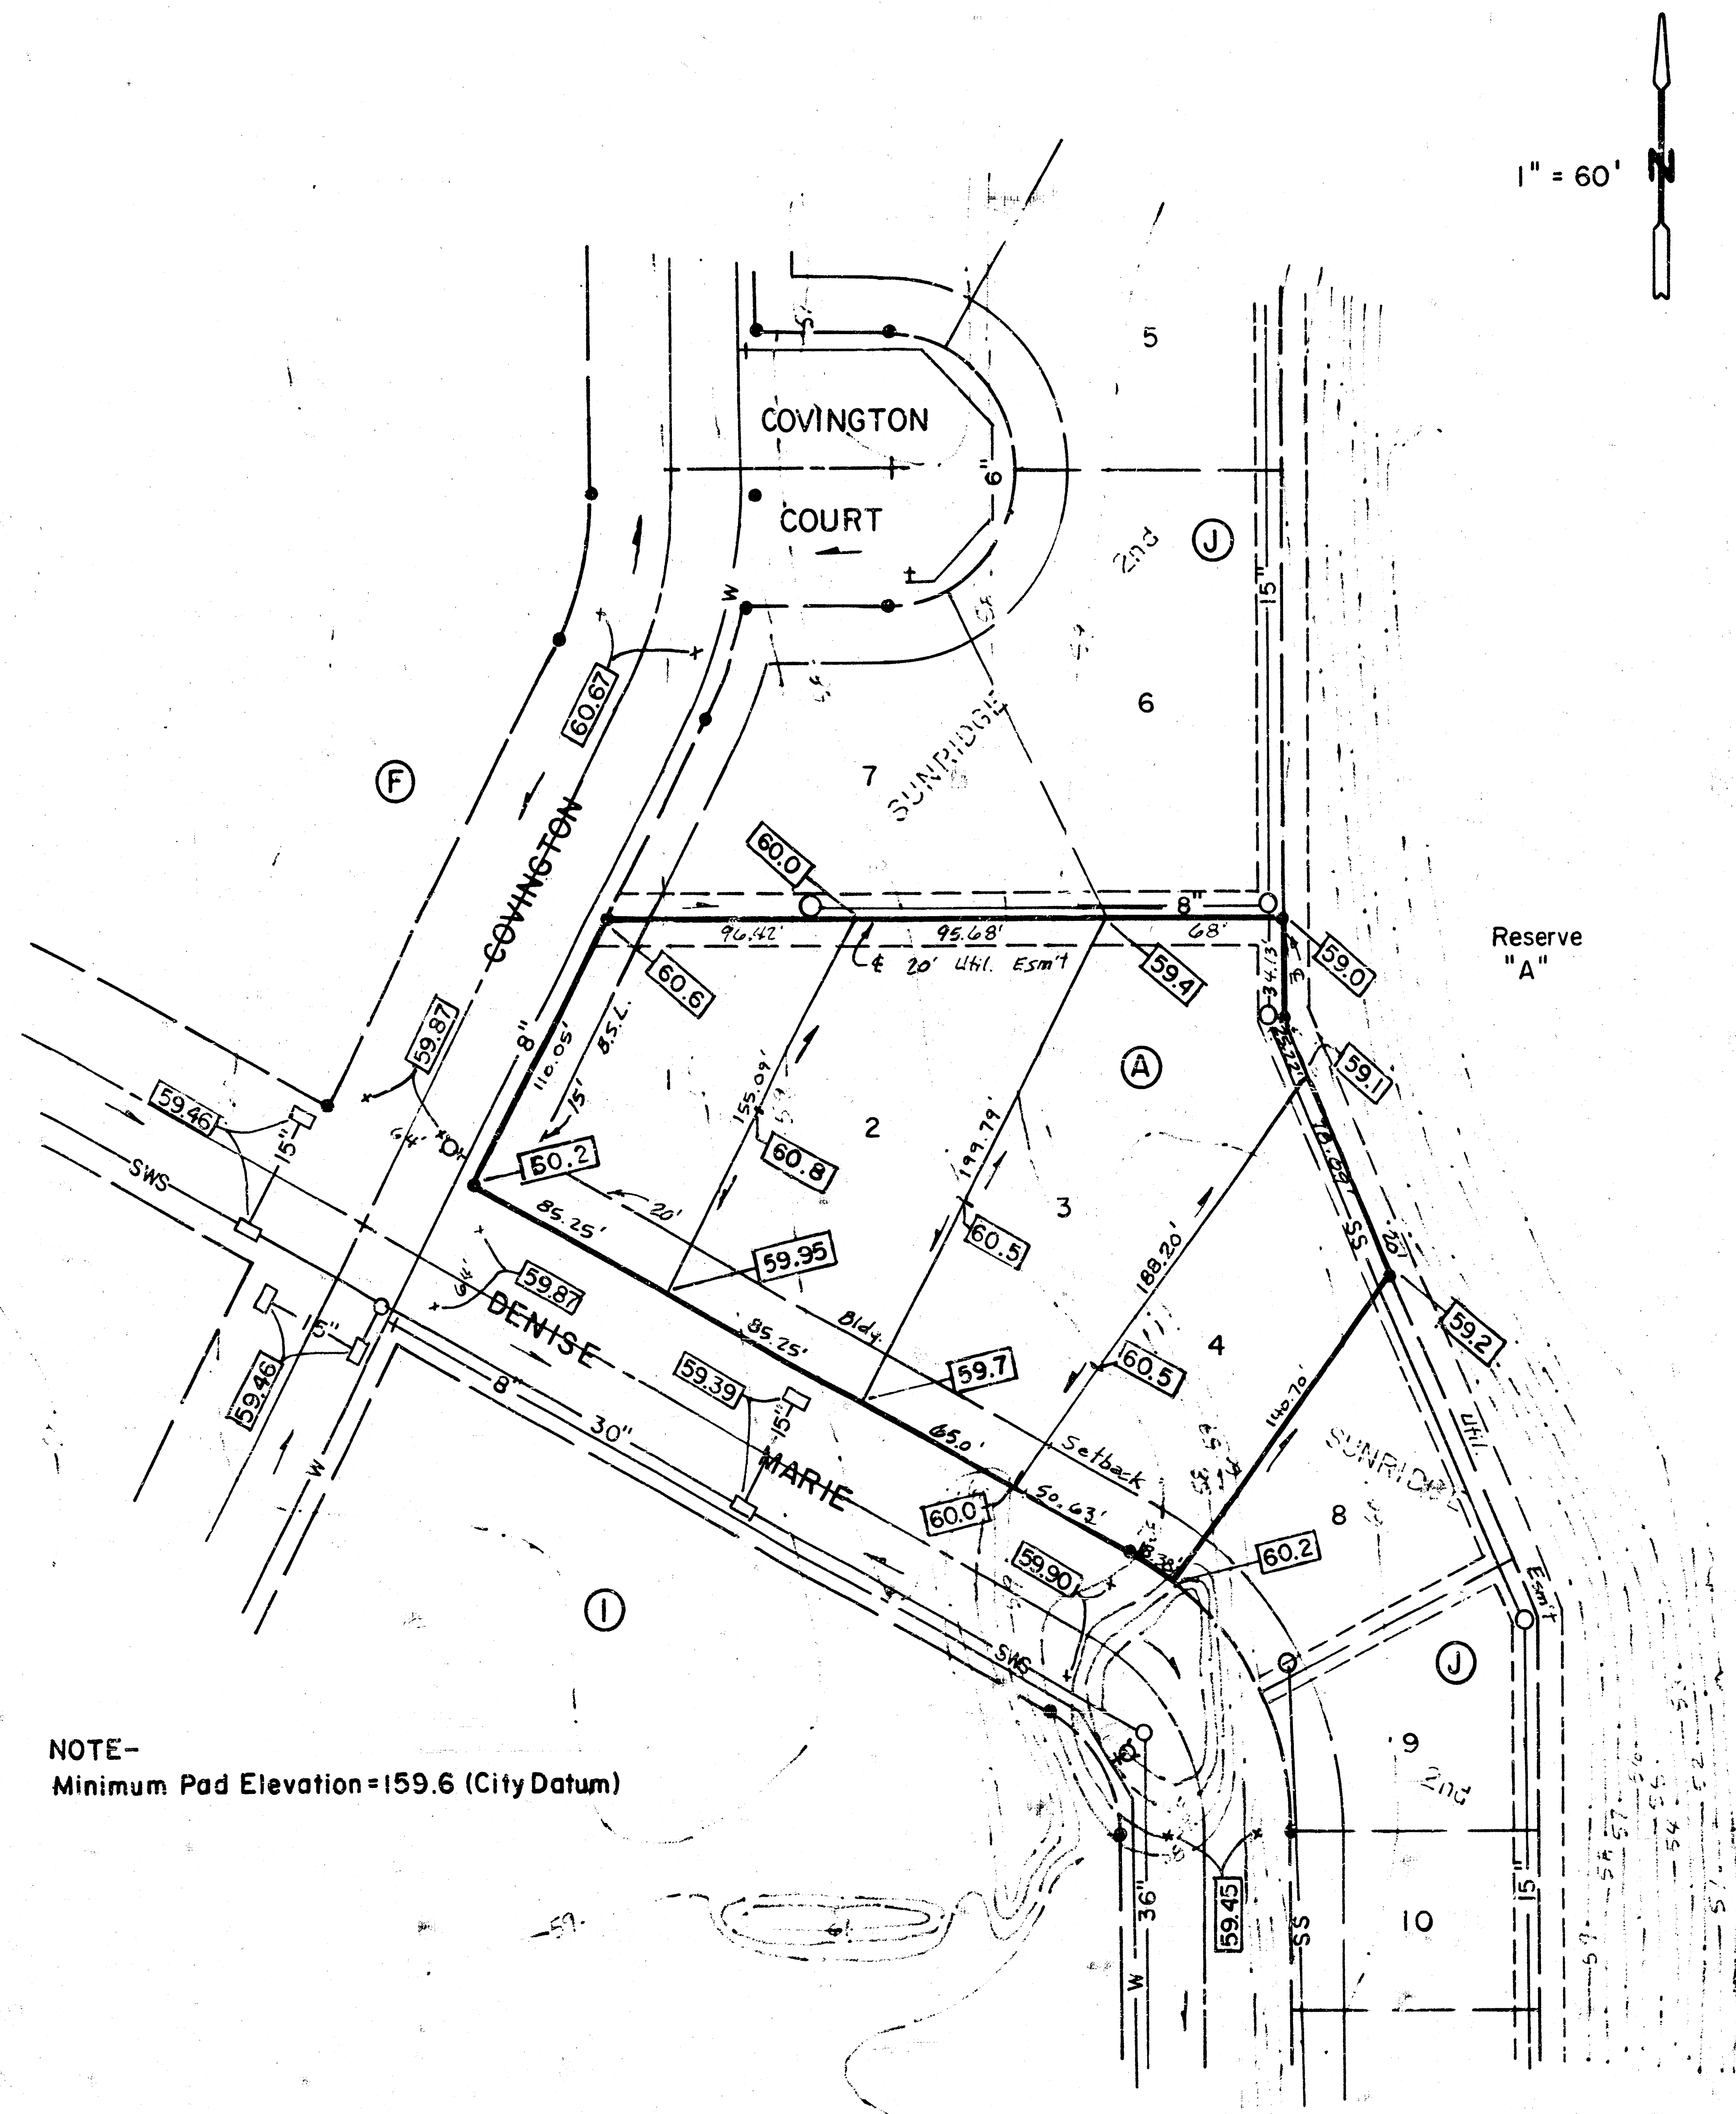

NOTE-
Minimum Pad Elevation=159.6 (City Datum)

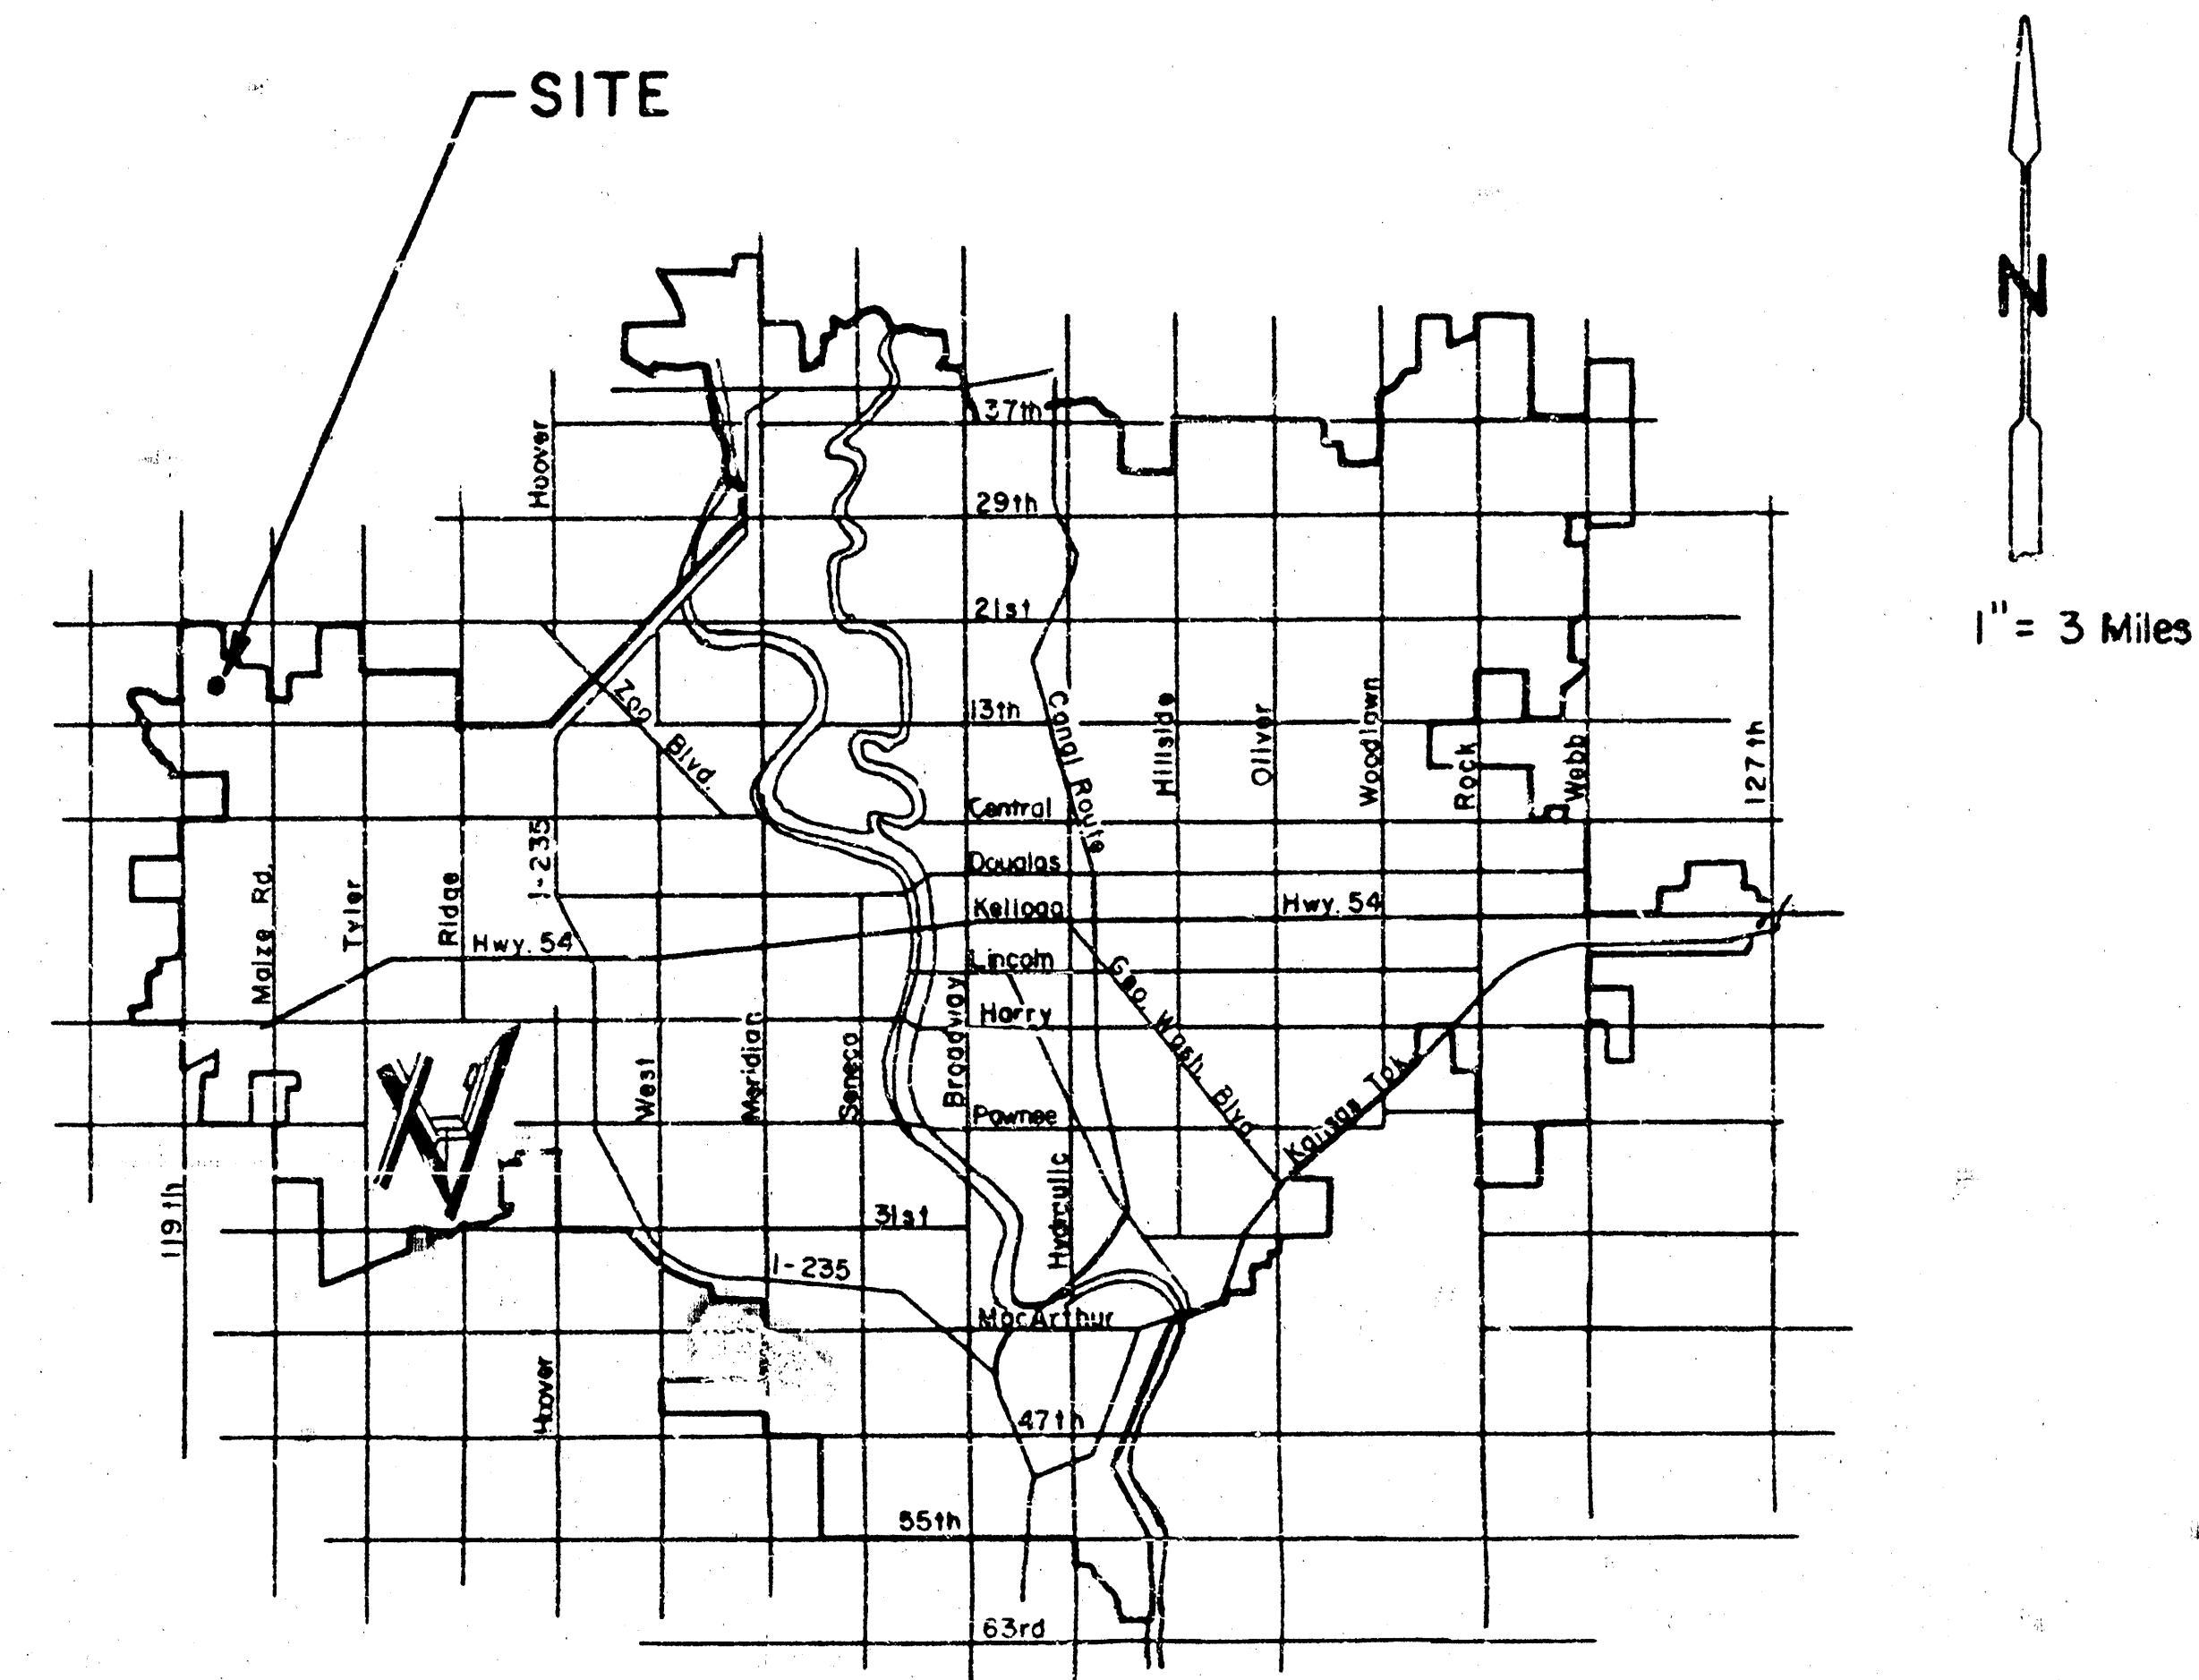



LEGAL DESCRIPTION

Replat of Reserve "B", Block "J",
Sunridge 2nd Addition.

NOTE: All indicated utilities have been guaranteed by petitions for Sunridge 2nd Addition and/or Sunridge 3rd Addition.

DRAINAGE PLAN / VICINITY MAP

SUNRIDGE 3RD ADDITION

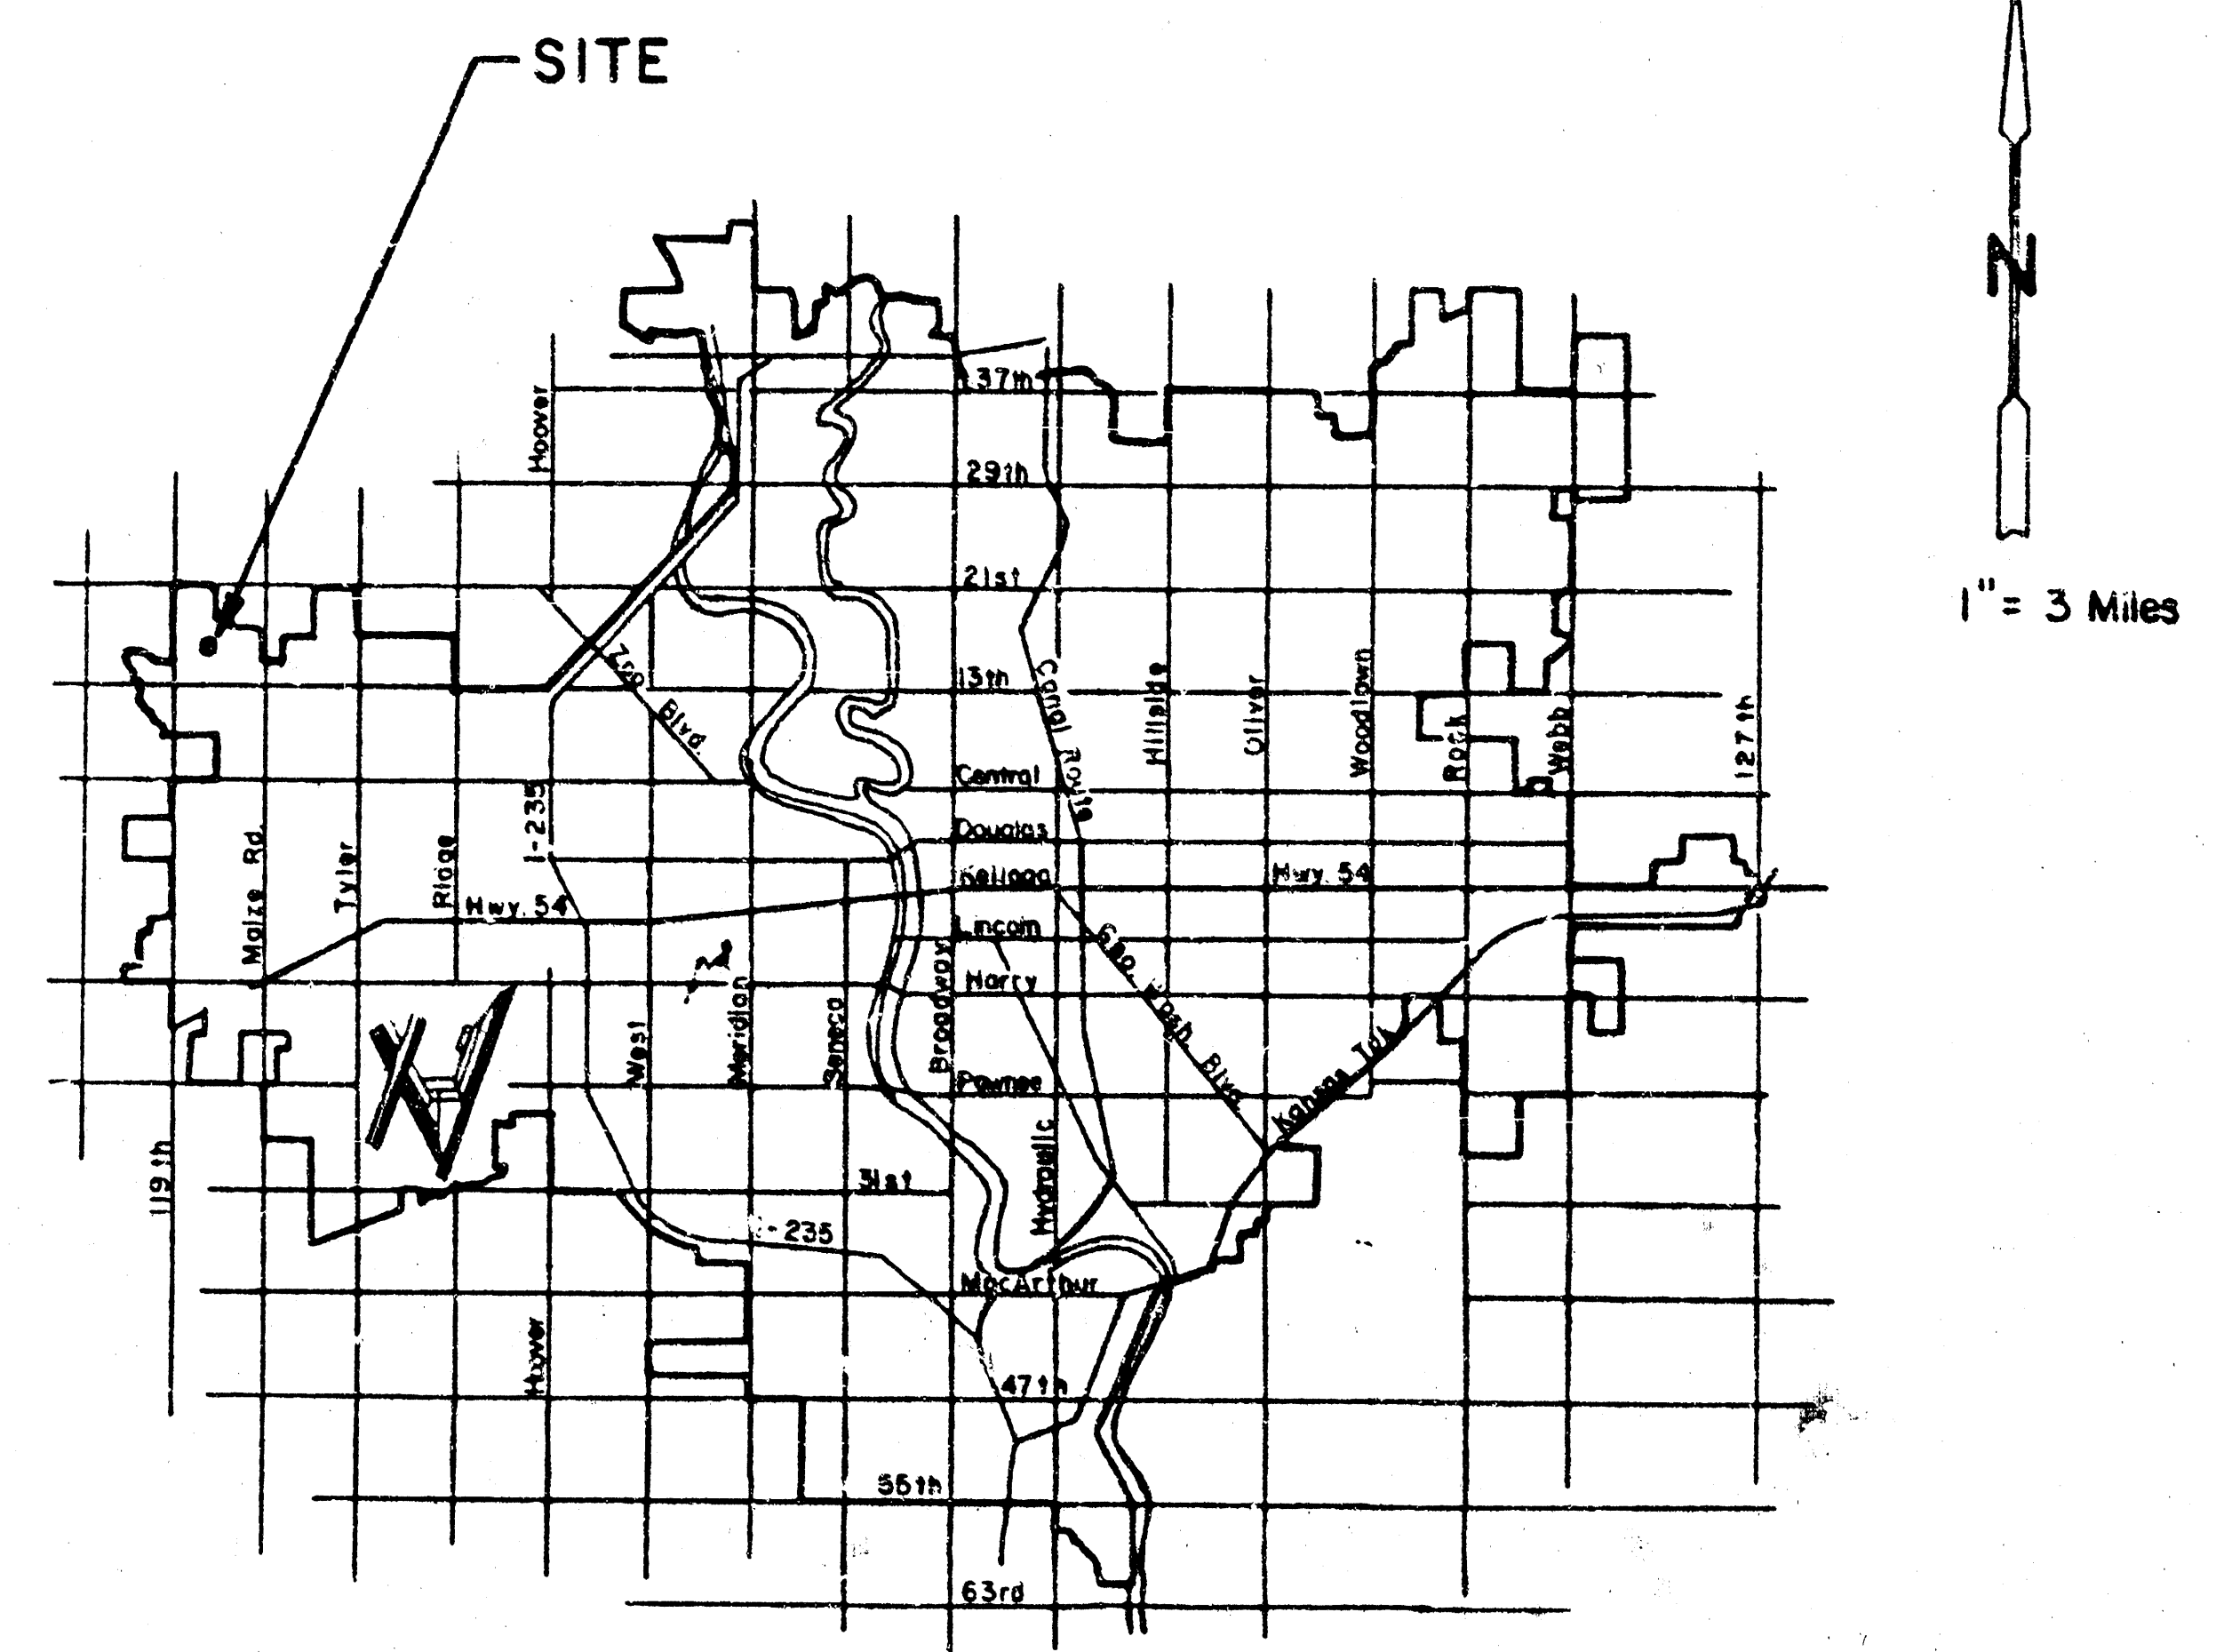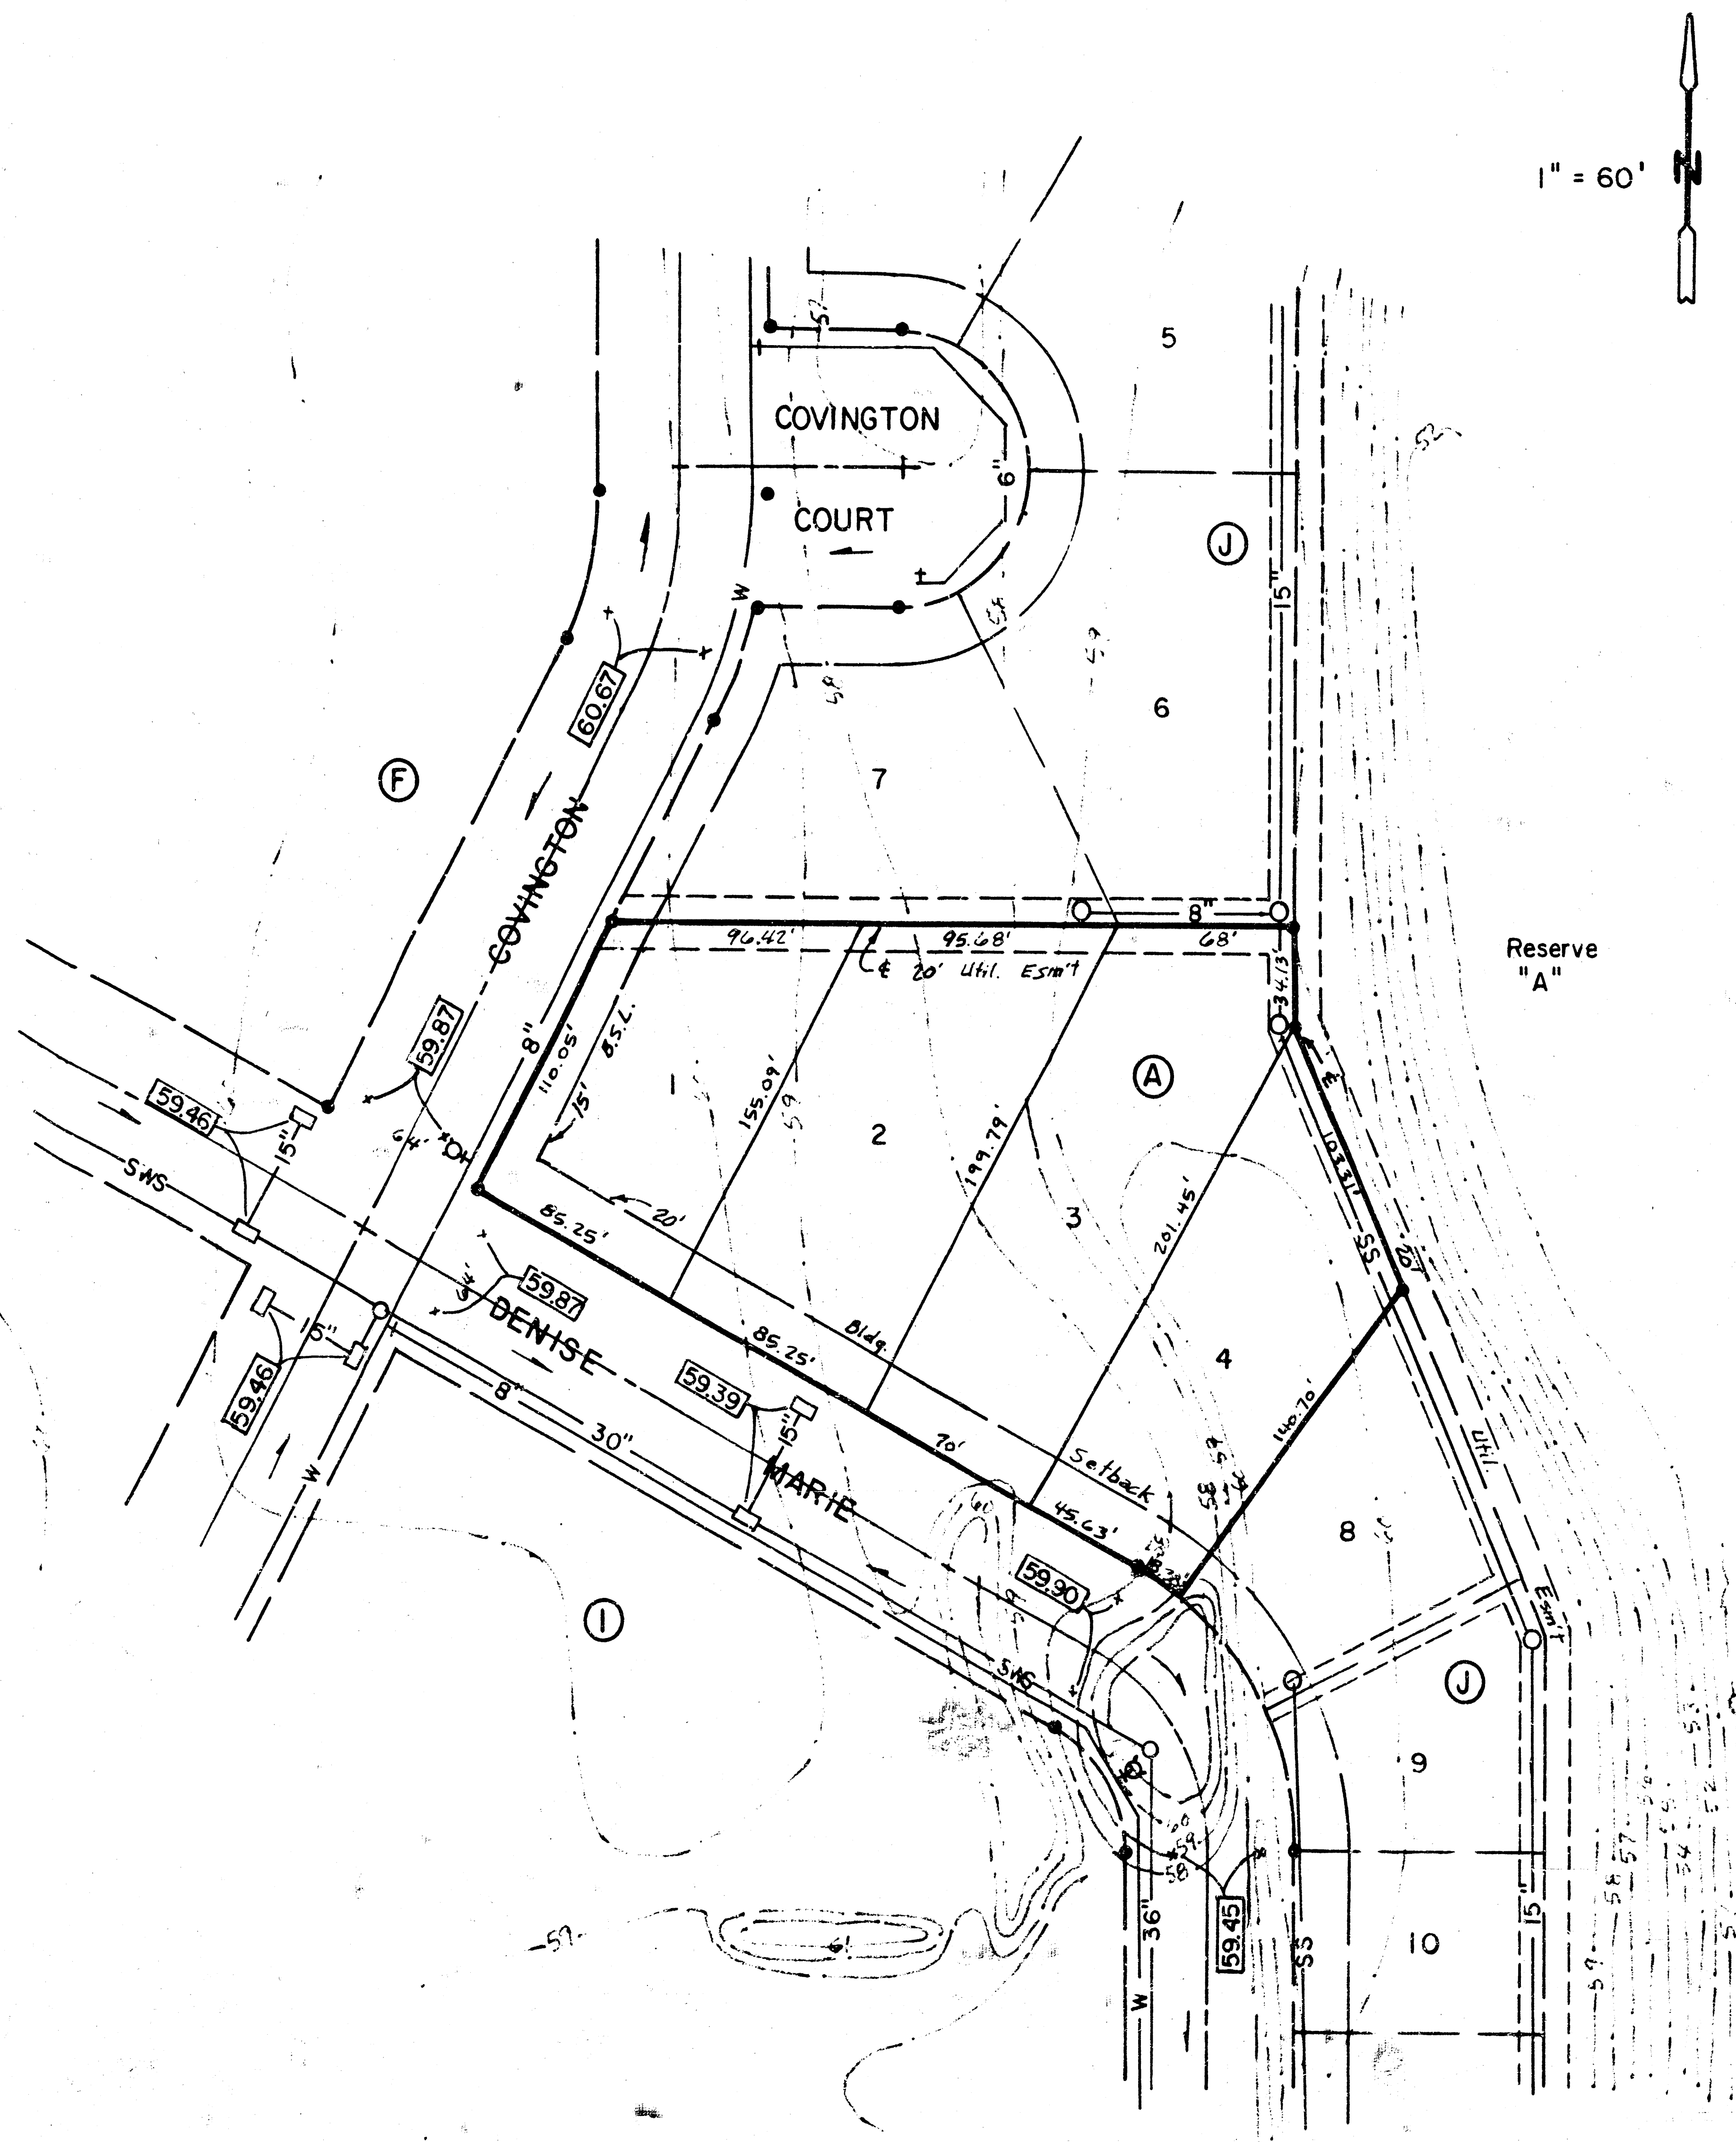

LEGAL DESCRIPTION

Replat of Reserve "B", Block "J",
Sunridge 2nd Addition.

NOTE: All indicated utilities have been guaranteed by petitions for Sunridge 2nd Addition.

