

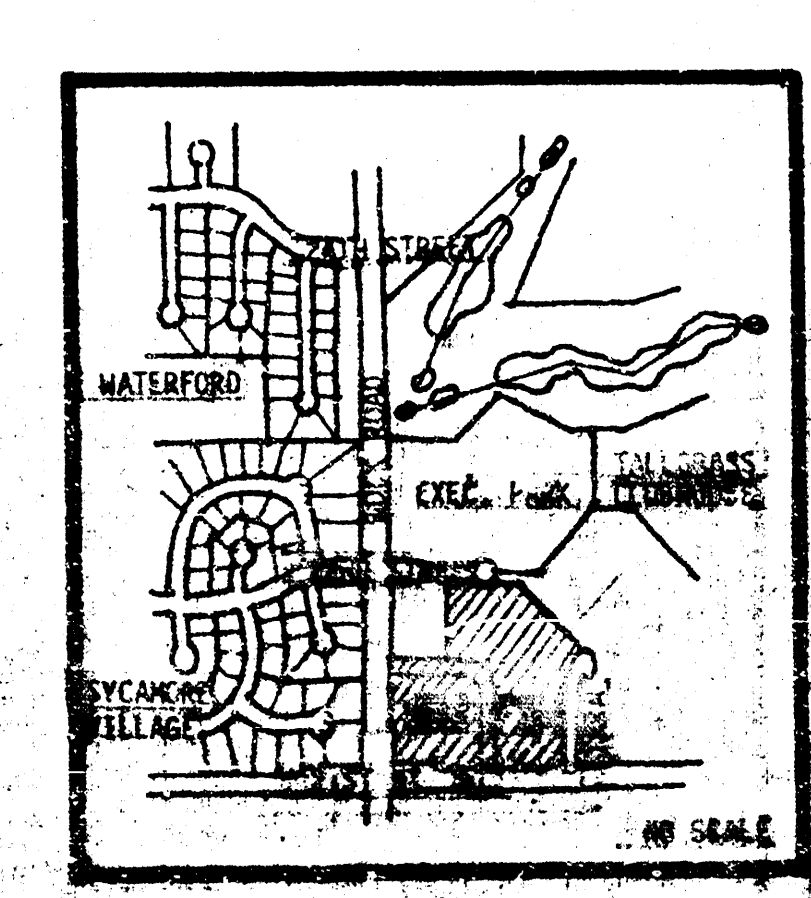


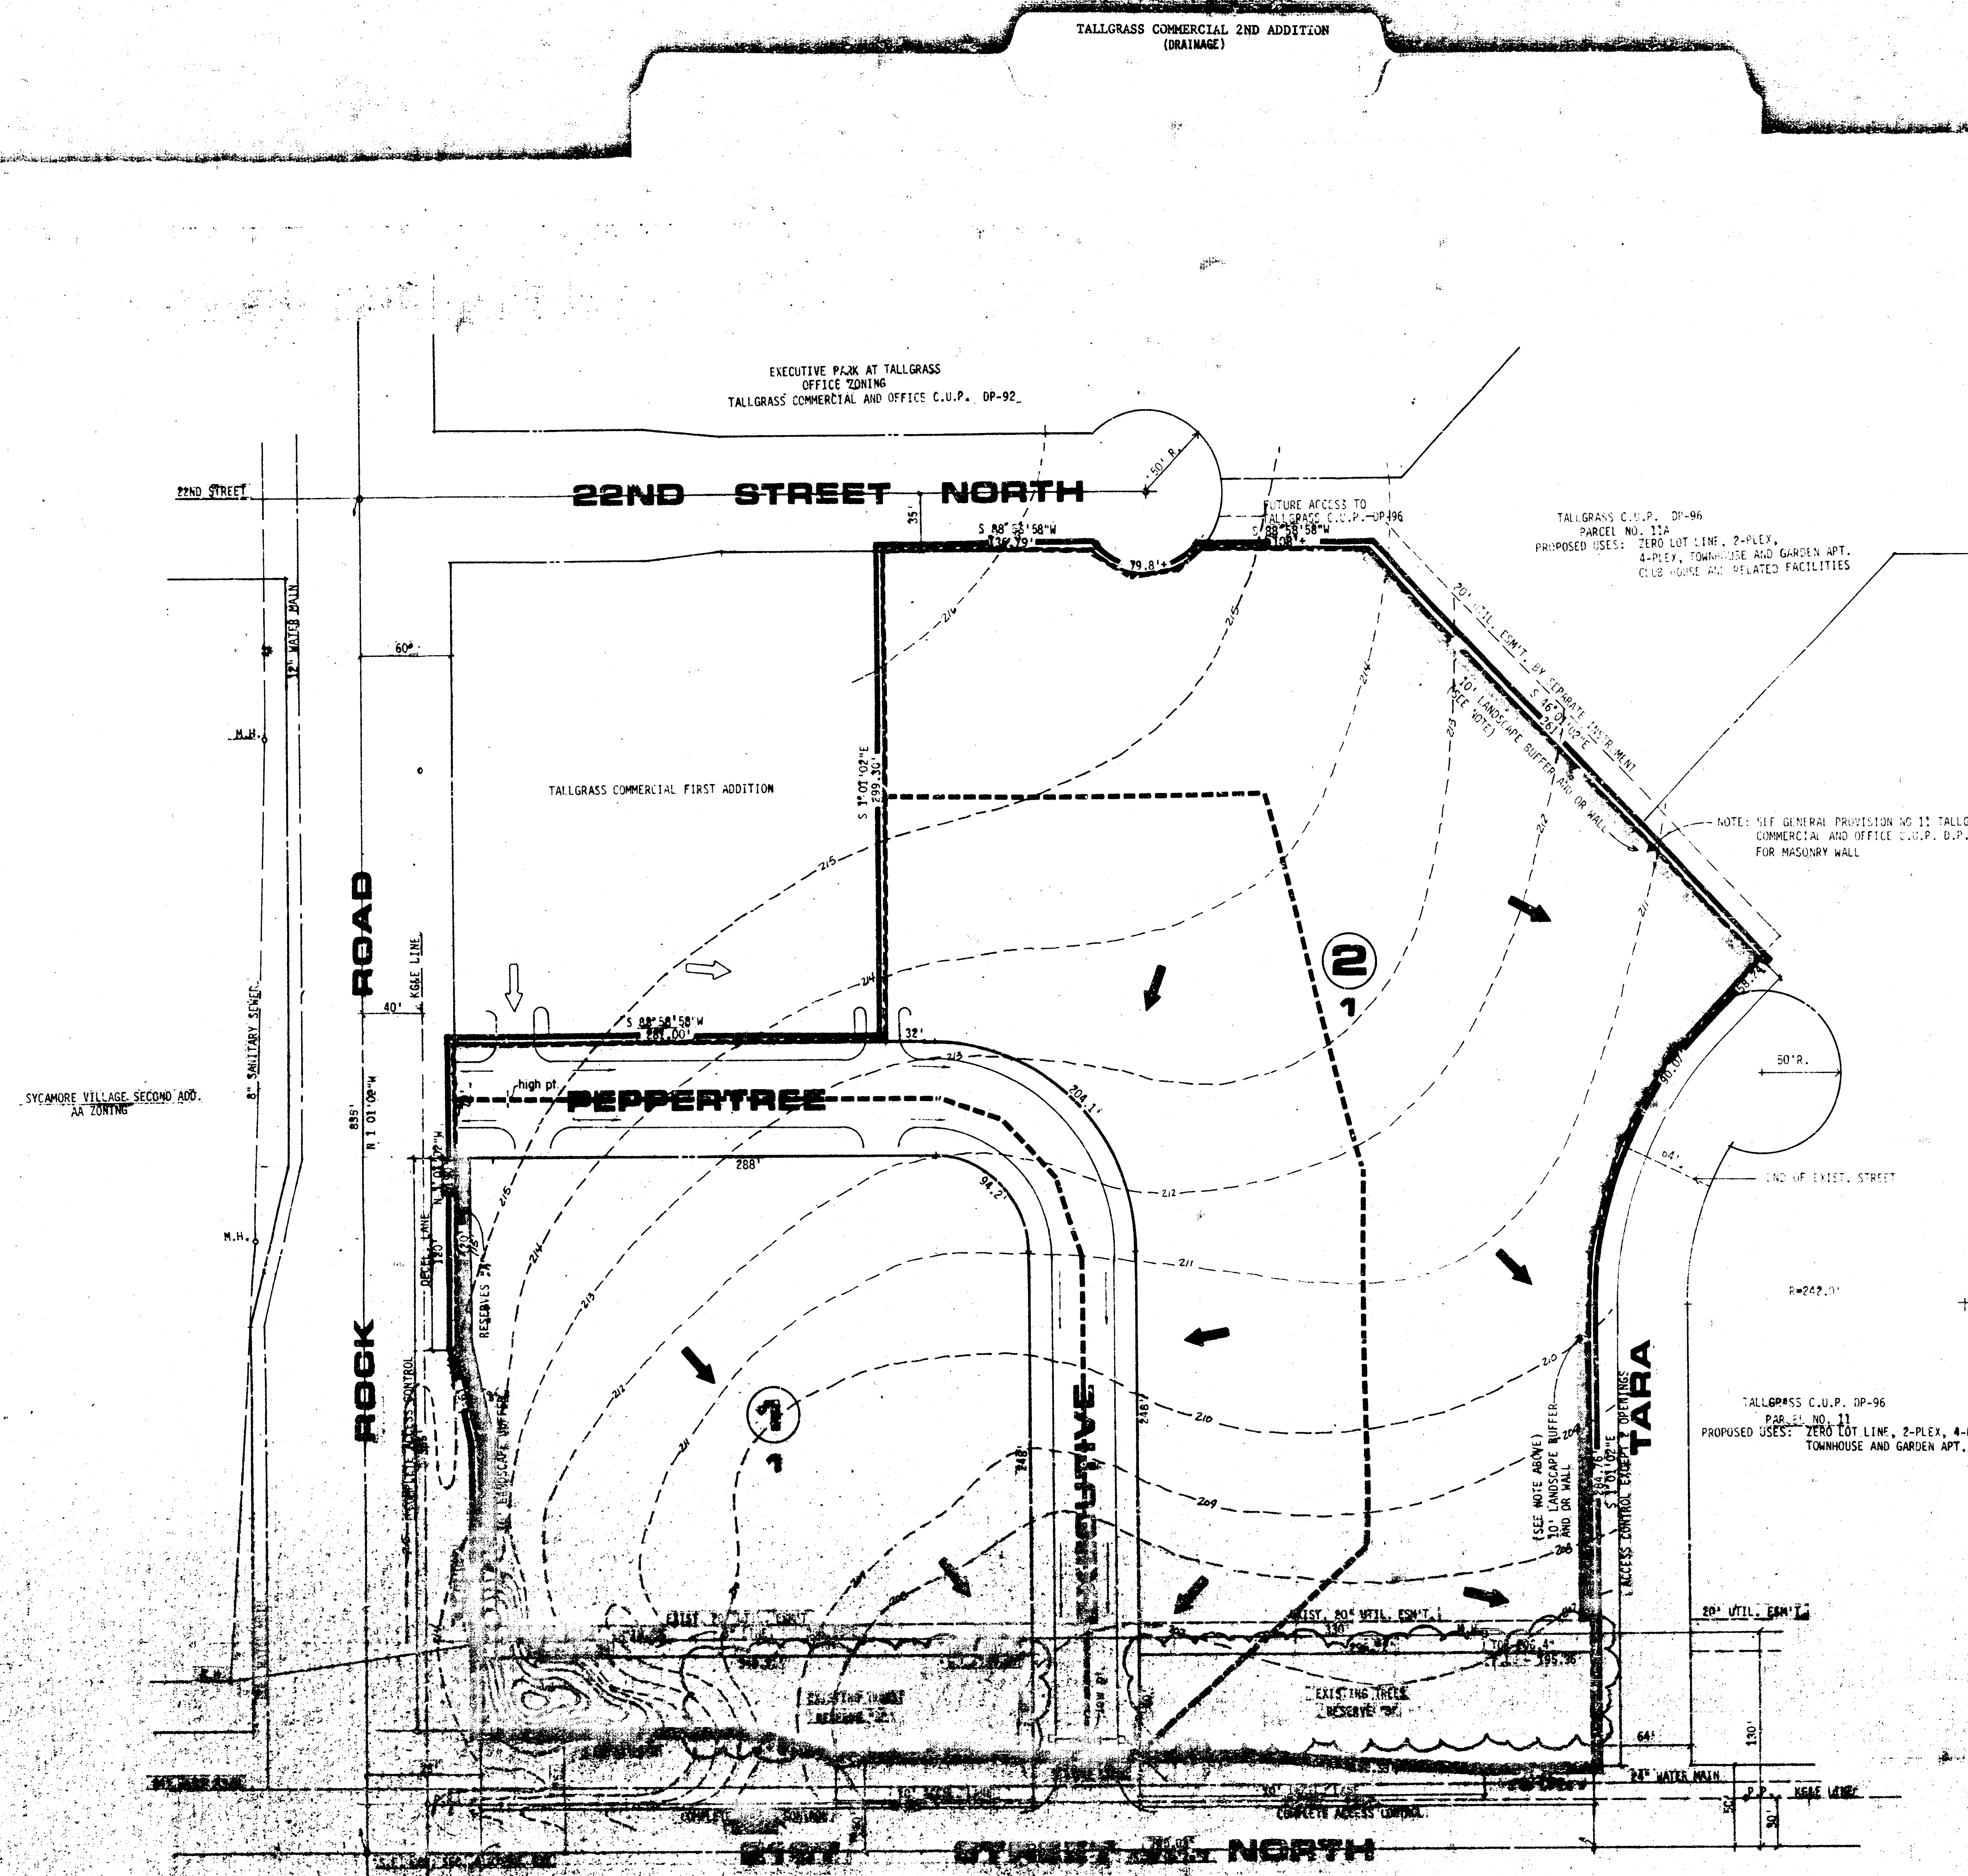


NOTE: RESERVES "AS SHOWN" FOR UTILITIES, DRAINAGE, LANDSCAPING AND IRRIGATION AND EROSION IDENTIFICATION AND OR MARKER.

NOTE: PRELIMINARY PLAT IS TO CONFORM TO THE GENERAL PROVISIONS SET FORTH ON THE TALLGRASS COMMERCIAL AND OFFICE C.U.P. D.P.-92

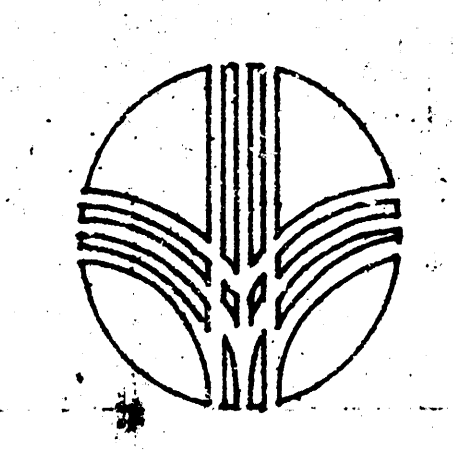

DRAINAGE CONCEPT FOR TALLGRASS COMMERCIAL 2ND ADD.

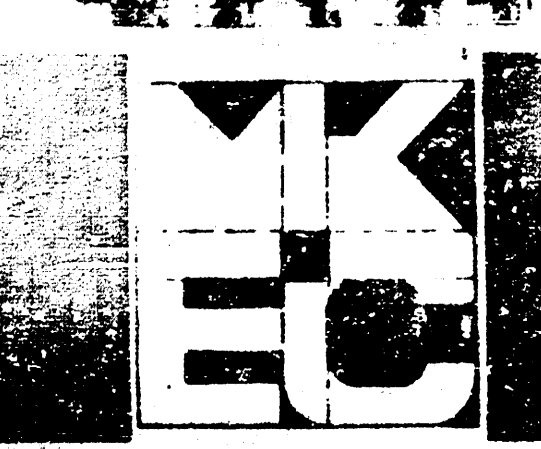

MID-KANSAS ENGINEERING CONSULTANTS PA
682-6561 2400 ROCK ROAD SUITE 100
WICHITA, KANSAS 67206