


DRAINAGE CONCEPT / PLAN March 24, 1989
THUNDERBIRD 5TH ADD.

Owner: Good Shepherd Episcopal Church
 c/o Father Robert Harvey
 2040 Westridge 67203
 Contract Purchaser: Thunderbird Realty Service, Inc.
 c/o Dave Entriken
 6700 W. Central # 104 67212

Engineer: Professional Engineering Consultants p.a.
 1440 English 67211

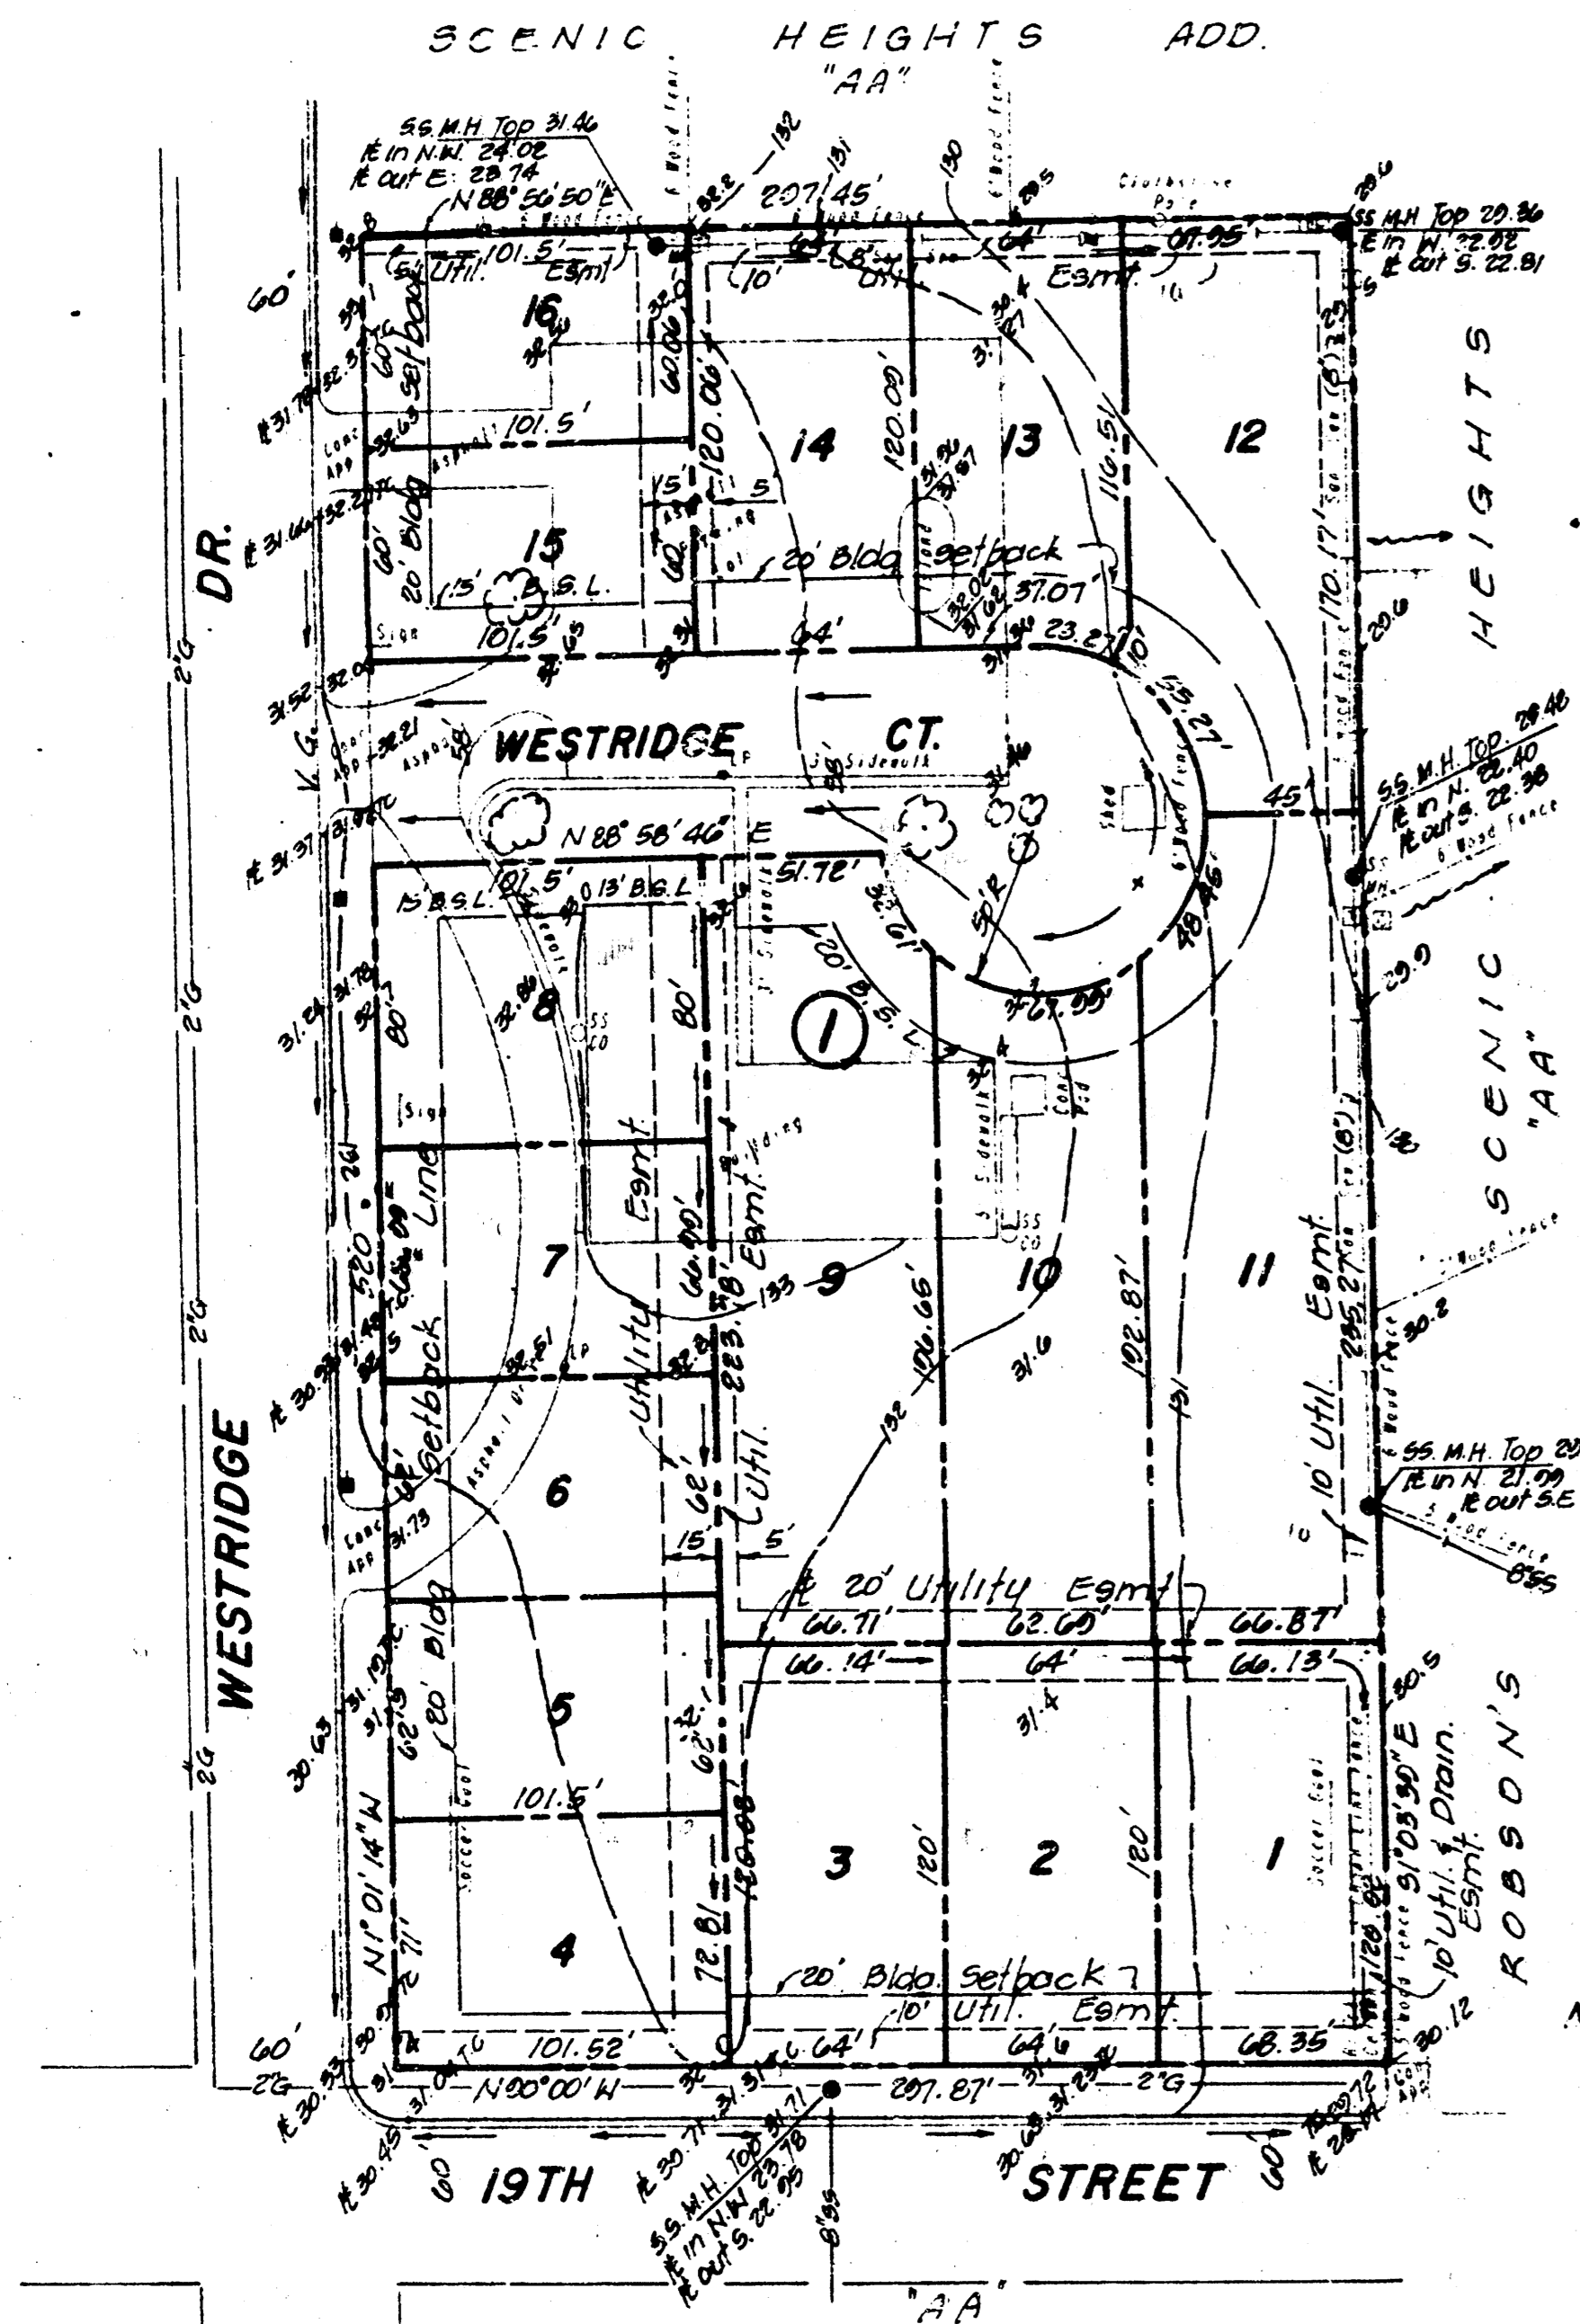

SCALE: 1" = 50'
 B.M. "A" Top west curve Westridge
 at S. line 19th St.
 Elev. = 130.45 City Datum
 Topo: March, 1988




NOTE: All Lots shall be graded to drain to existing streets, ditches, swales etc. via drives, flumes, private storm water sewers and/or other approved drainage facilities.




DRAINAGE CONCEPT / PLAN March 24, 1989
THUNDERBIRD 5TH ADD.

Owner: Good Shepherd Episcopal Church
 c/o Father Robert Harvey
 2040 Westridge 67203
 Contract Purchaser: Thunderbird Realty Service, Inc.
 c/o Dave Entriken
 6700 W. Central # 104 67212


Engineer: Professional Engineering Consultants p.a.
 1440 English 67211

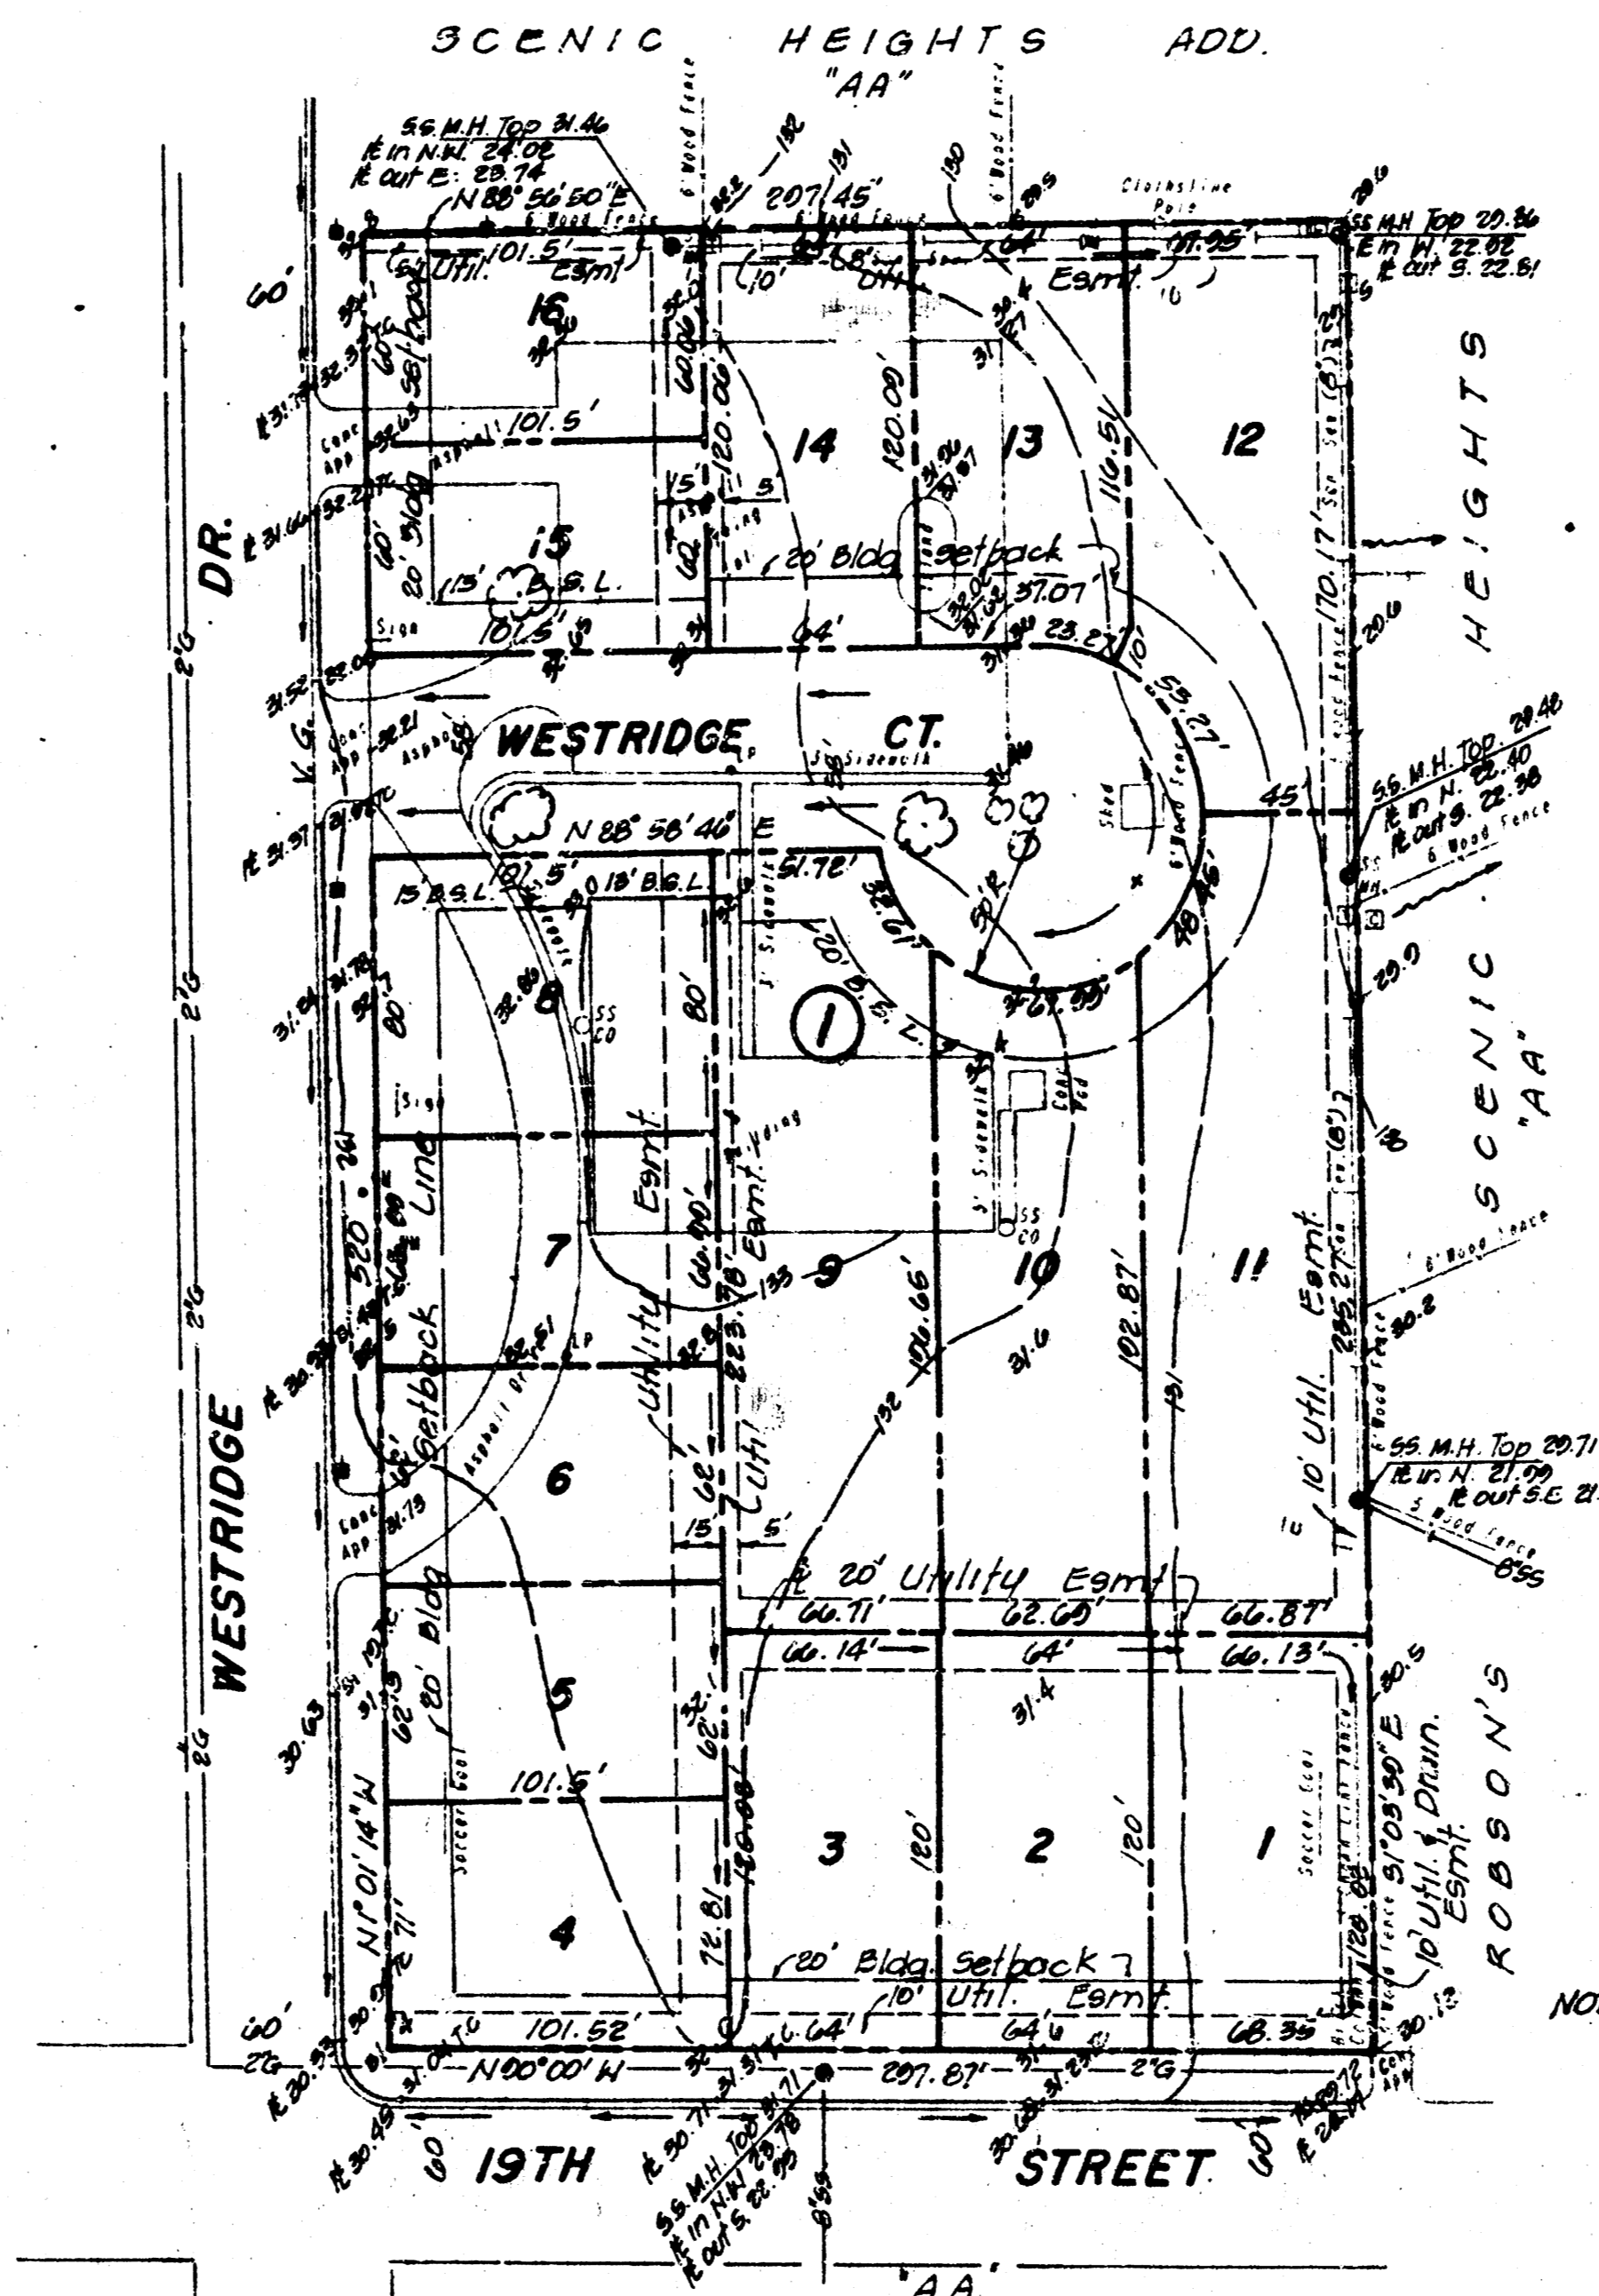

SCALE: 1" = 50'
 B.M. "A" Top west curve Westridge
 at S. line 19th St.
 Elev. = 130.45 City Datum
 Topo: March, 1988

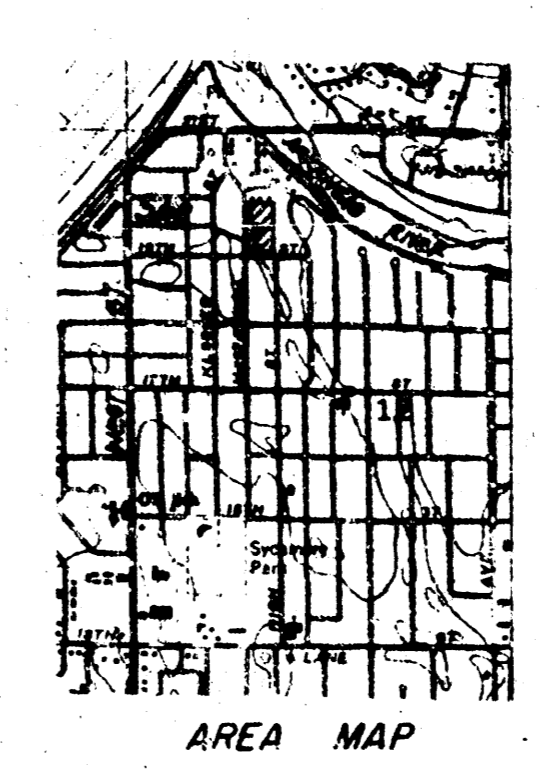

NOTE: All Lots shall be graded to drain to existing streets, ditches, swales etc. via drives, flumes, private storm water sewers and/or other approved drainage facilities.

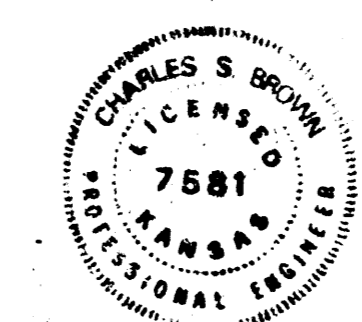

PROFESSIONAL ENGINEERING CONSULTANTS, P.A.
 1440 E. English
 WICHITA, KANSAS 67211
 (316) 262-2691

LETTER OF TRANSMITTAL
 Date: March 21, 1989
 To: Ms. Vicky Huang, P.E.
 Thunderbird 5th Addition

WE ARE SENDING YOU Attached Under separate cover via _____ the following items:
 Shop drawings Prints Plans Samples Specifications
 Copy of letter Change order

COPIES	DATE	NO.	DESCRIPTION
2	3-24-89		Drainage Concept / Plan

THESE ARE TRANSMITTED AS CHECKED BELOW:
 For approval Approved as submitted Resubmit _____ copies for approval
 For your file Approved as noted Submit _____ copies for distribution
 As requested Returned for corrections Return _____ corrected prints
 For review and comment _____
 FOR BID: DUE _____ 19 _____ PRINTS RETURNED AFTER LOAN TO US

REMARKS: The Preliminary Plat will be submitted on Friday, March 24, 1989 for hearing by the Subdivision Committee on Thursday, April 6, 1989.

COPY TO: File
 SIGNED: Charles S. Brown