



Town Parc 3rd Add'n

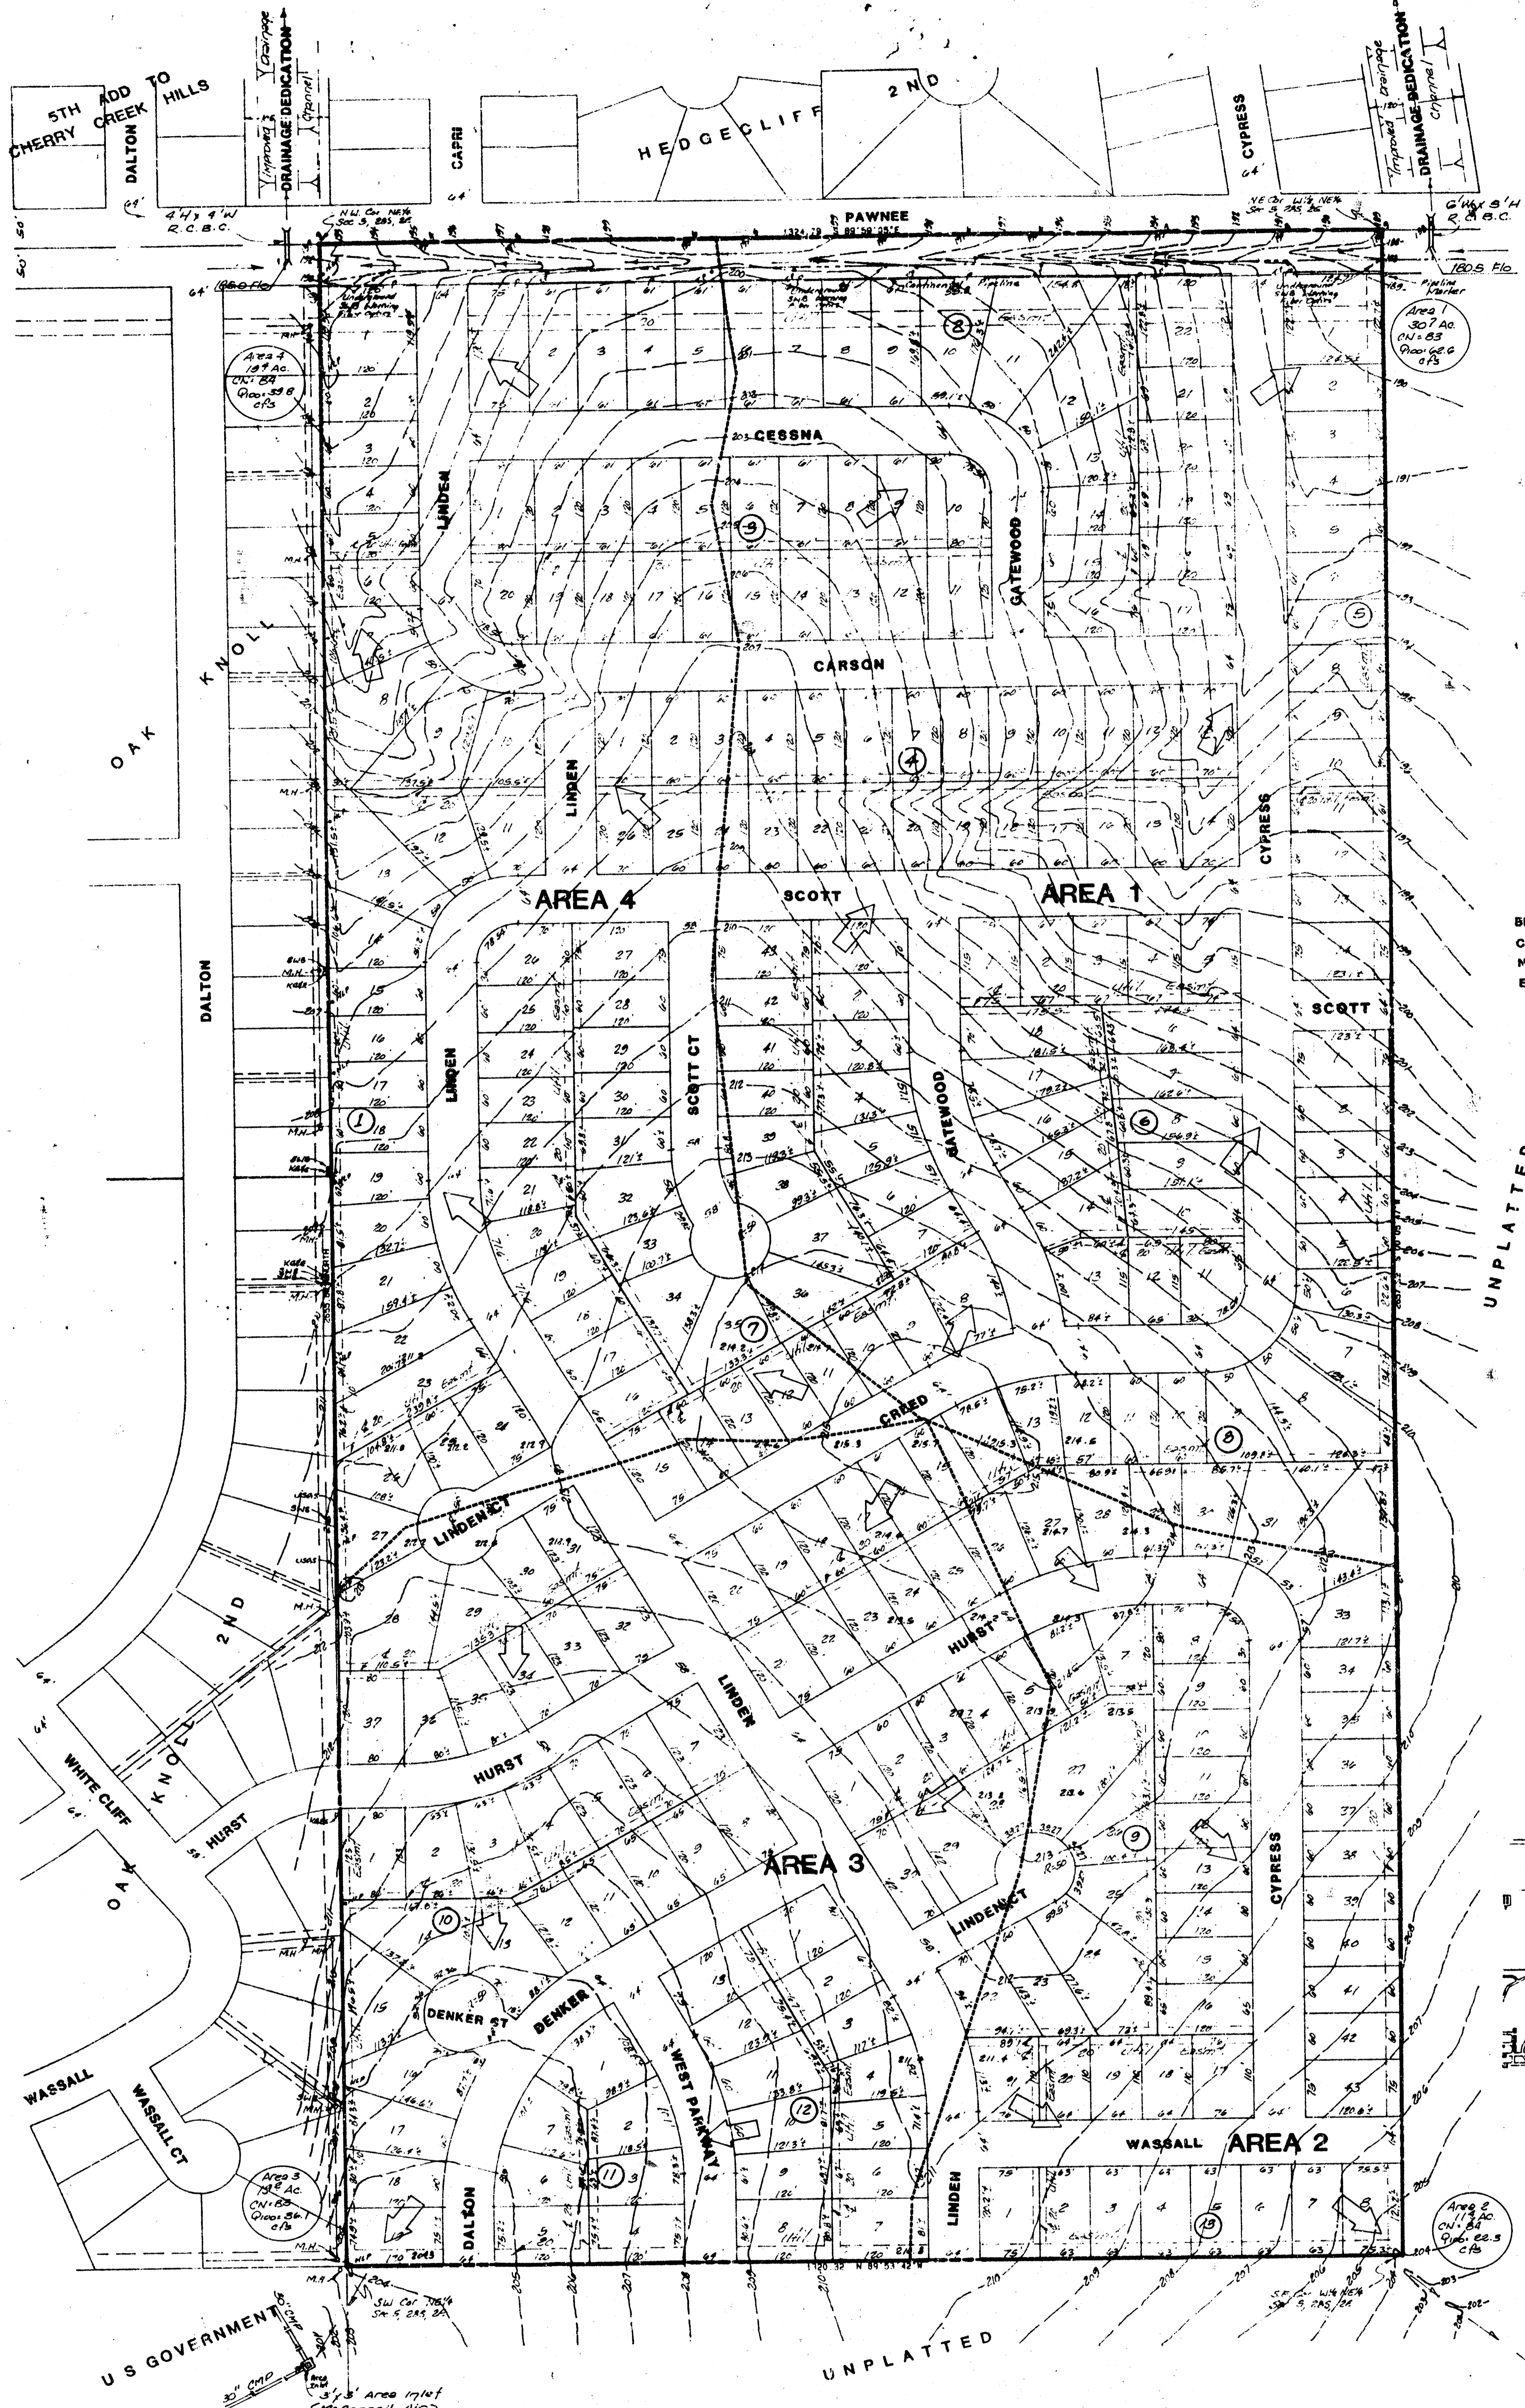

N
 1" = 100'
 ELEV = CITY DATUM
 MAY 1987

BENCH MARK:
 CITY STD DISC 48" B & 2" E OF
 N.W. COR OF NE 1/4 6, 28-S, R-2-E
 ELEV = 102.206 CITY DATUM

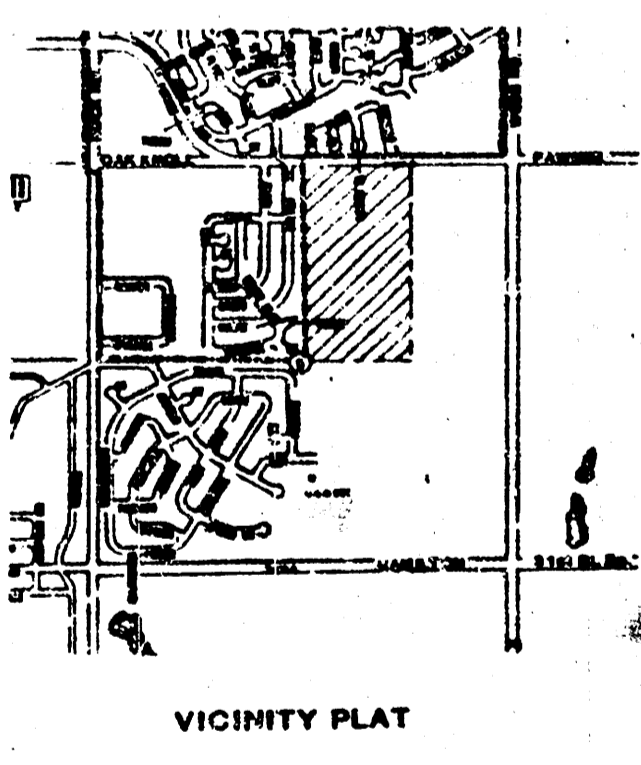

PRELIMINARY PLAT
TOWNE PARC ADDITION

THE W 1/2 OF THE NE 1/4 OF SEC 5, TWP 28-S, R-2-E,
 SEDGWICK COUNTY, KANSAS

BERNARD NOVICK

MAP 1
EXISTING DRAINAGE

BAUGHMAN COMPANY, P.A.
 SURVEYING & ENGINEERING
 316-262-7271 • 315 ELLIS • WICHITA, KANSAS 67211