



**PRELIMINARY PLAT**  
**TOY'S 'R' US ADDITION**

PART OF HOMER R MOSLEY ADDITION  
AND HOMER R MOSLEY 2ND ADDITION  
AND VACATED STREETS


OWNER: FOUR of WICHITA, INC.

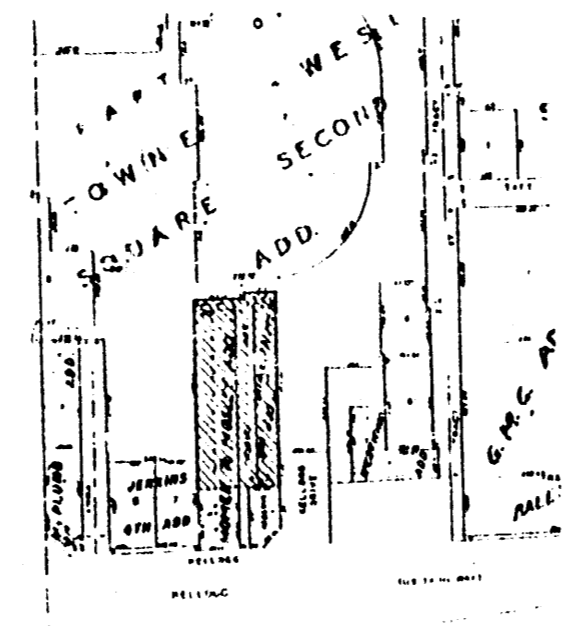

VICINITY PLAT

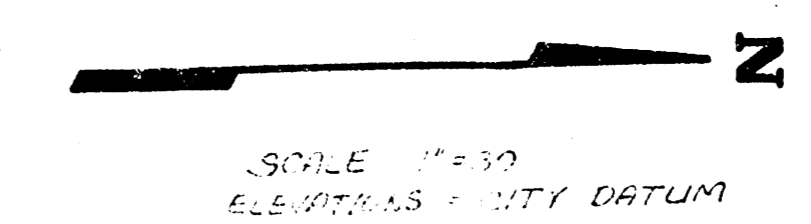

KELLOGG ST (US 54 HIGHWAY)

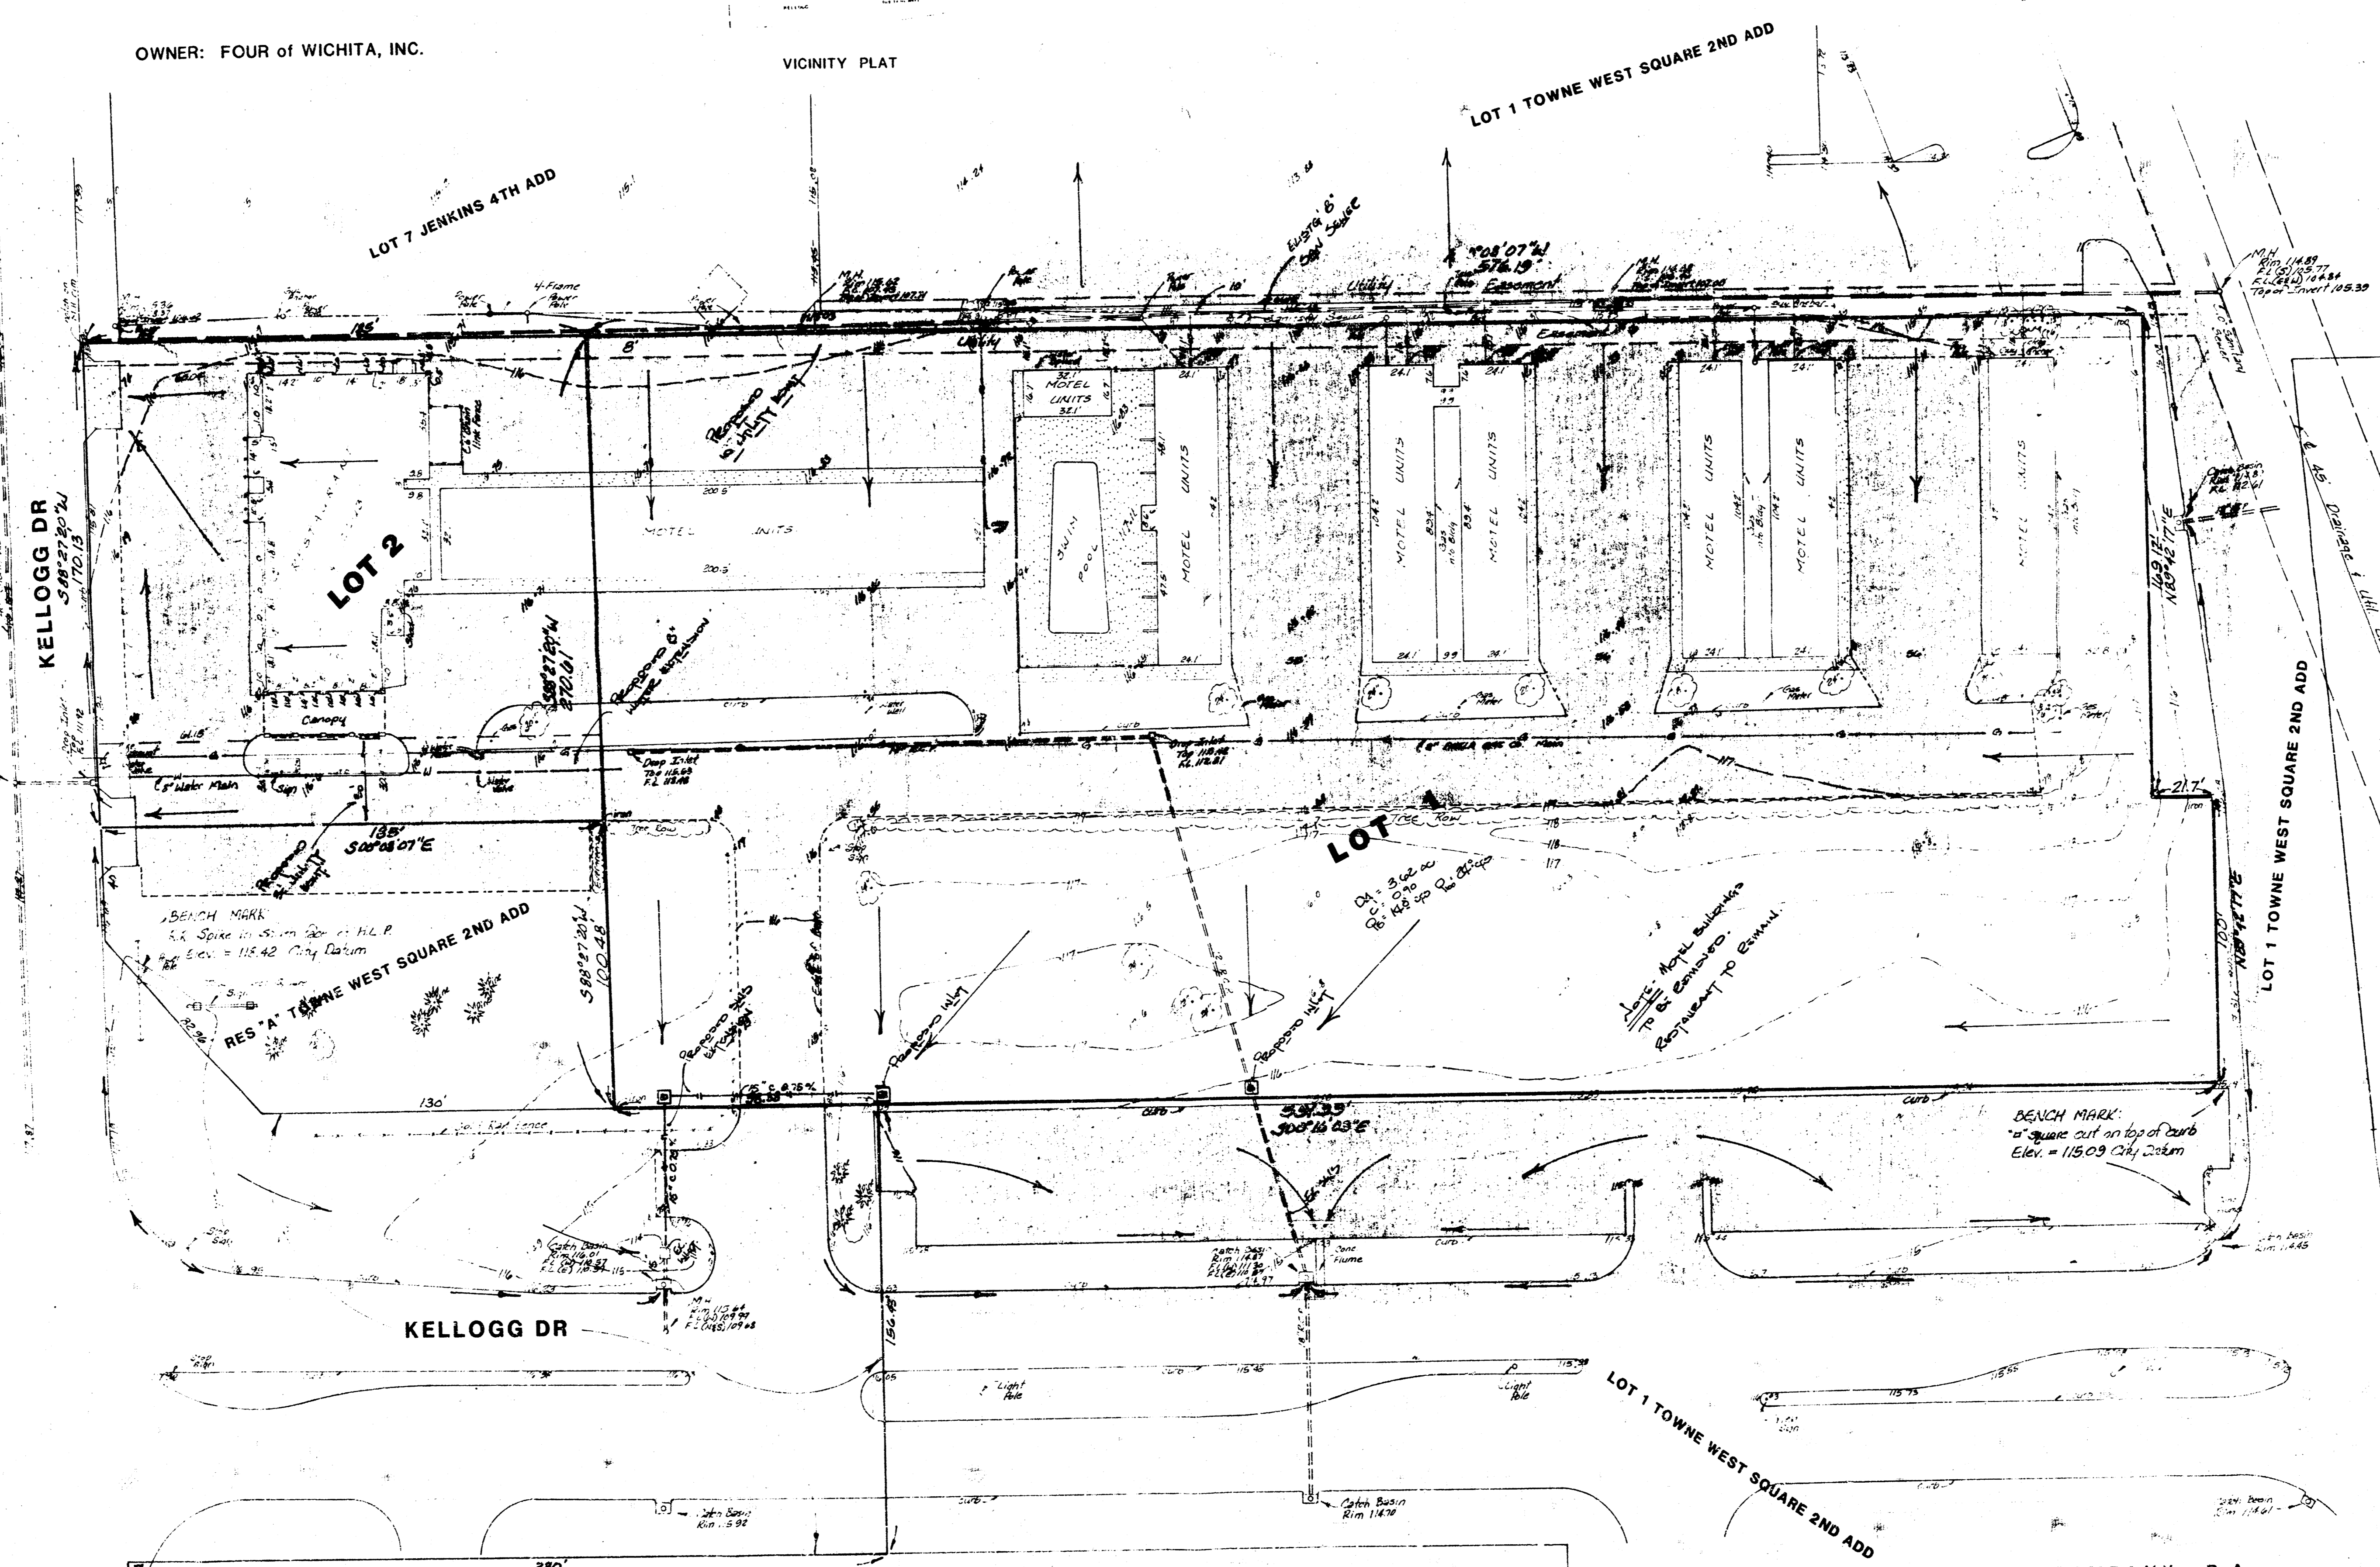

**DRAINAGE & UTILITY PLAN**

**BAUGHMAN COMPANY, P.A.**  
SURVEYING & ENGINEERING  
314282-7271 • 315 FILLIS • WICHITA, KANSAS 67211  
7 APRIL 1988