




TURNPIKE INDUSTRIAL 2ND ADDITION
(Drainage)

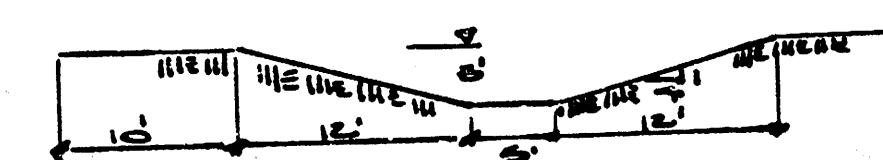

Ditch Section 'A'
Necessary depth = 2'
Capacity 60 cfs
M = 0.05
V = 3 FPS

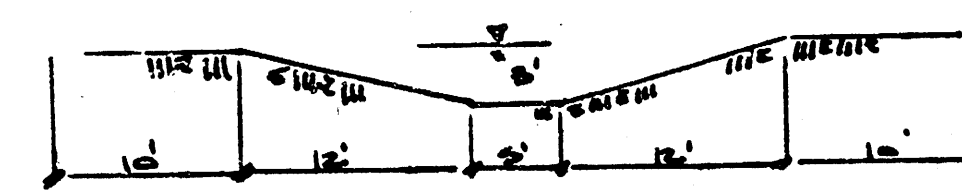

Ditch Section 'B'
Necessary depth = 2'
Capacity 100 cfs
M = 0.05
V = 3 FPS

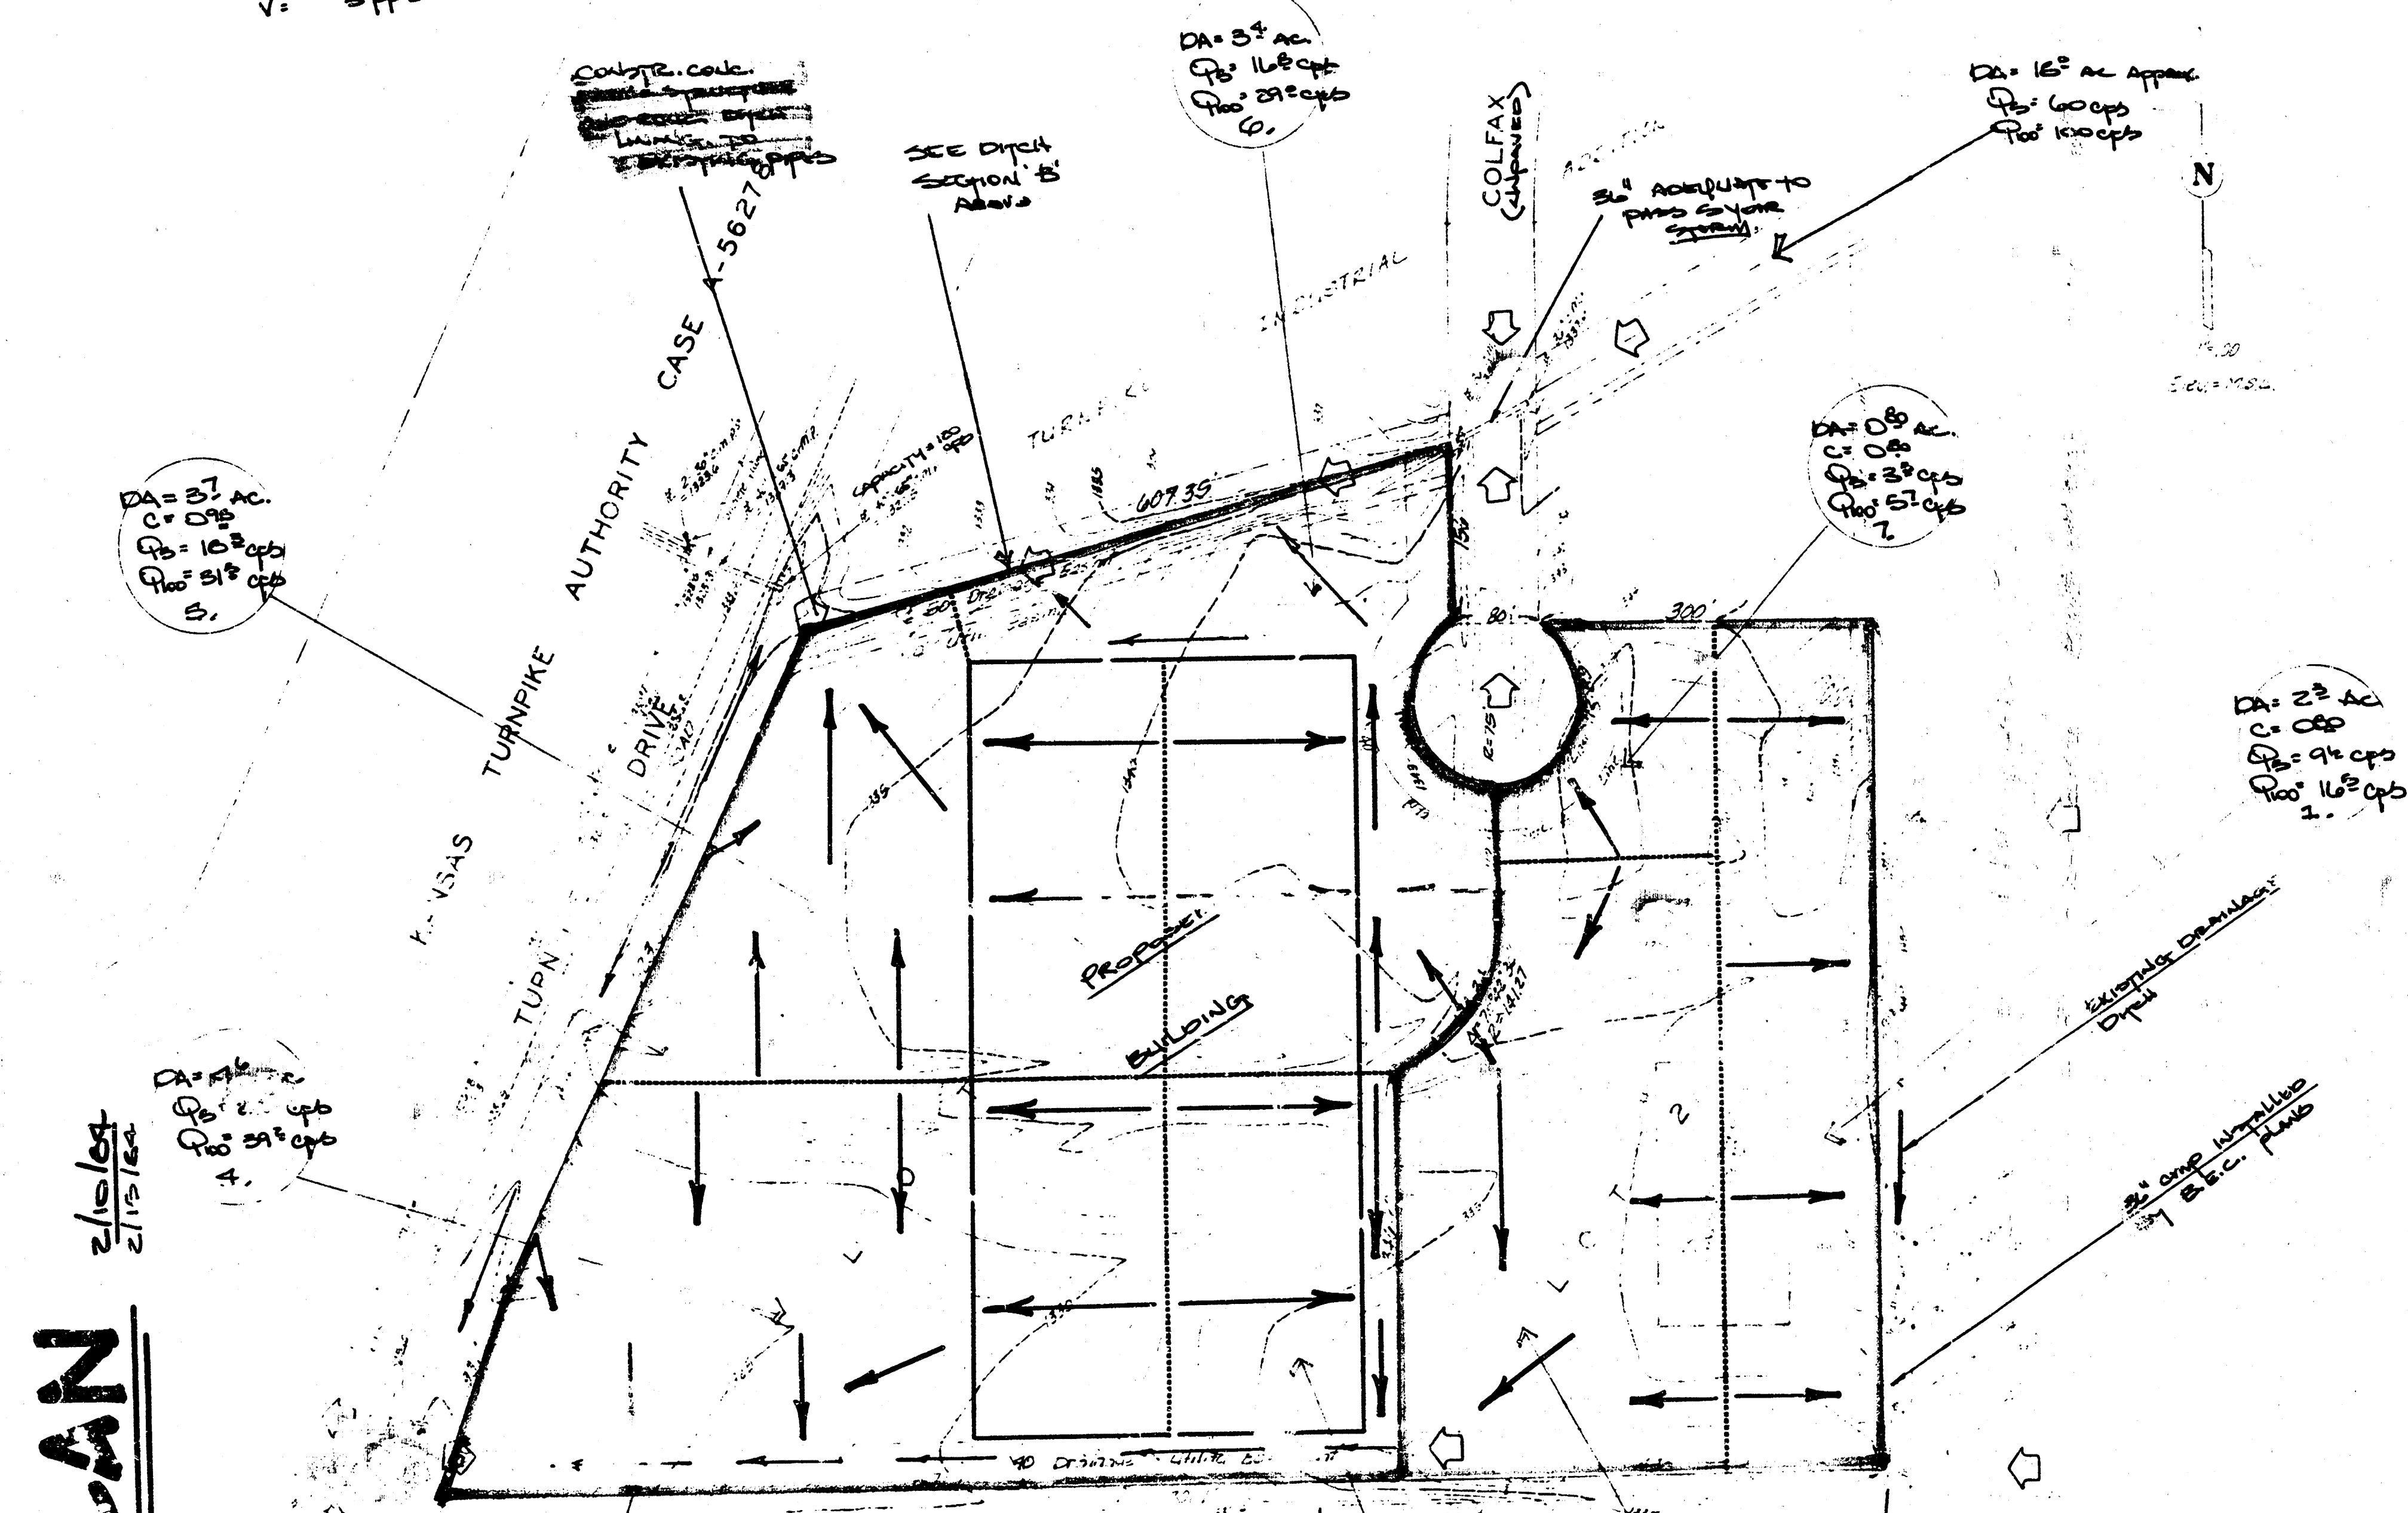

DRAINAGE PLAN

"See Ditch Section A" above
Ditch checks also to be completed to show ditch N.V.C.U.

TURNPIKE INDUSTRIAL 2ND ADDITION
CONTRACT PURCHASER: 47TH STREET DEVELOPMENT
BY: [Signature]

BAUGHMAN COMPANY, P.A.