


DRAINAGE PLAN UNIVERSAL 5TH ADDITION WICHITA, SEDGWICK COUNTY, KANSAS

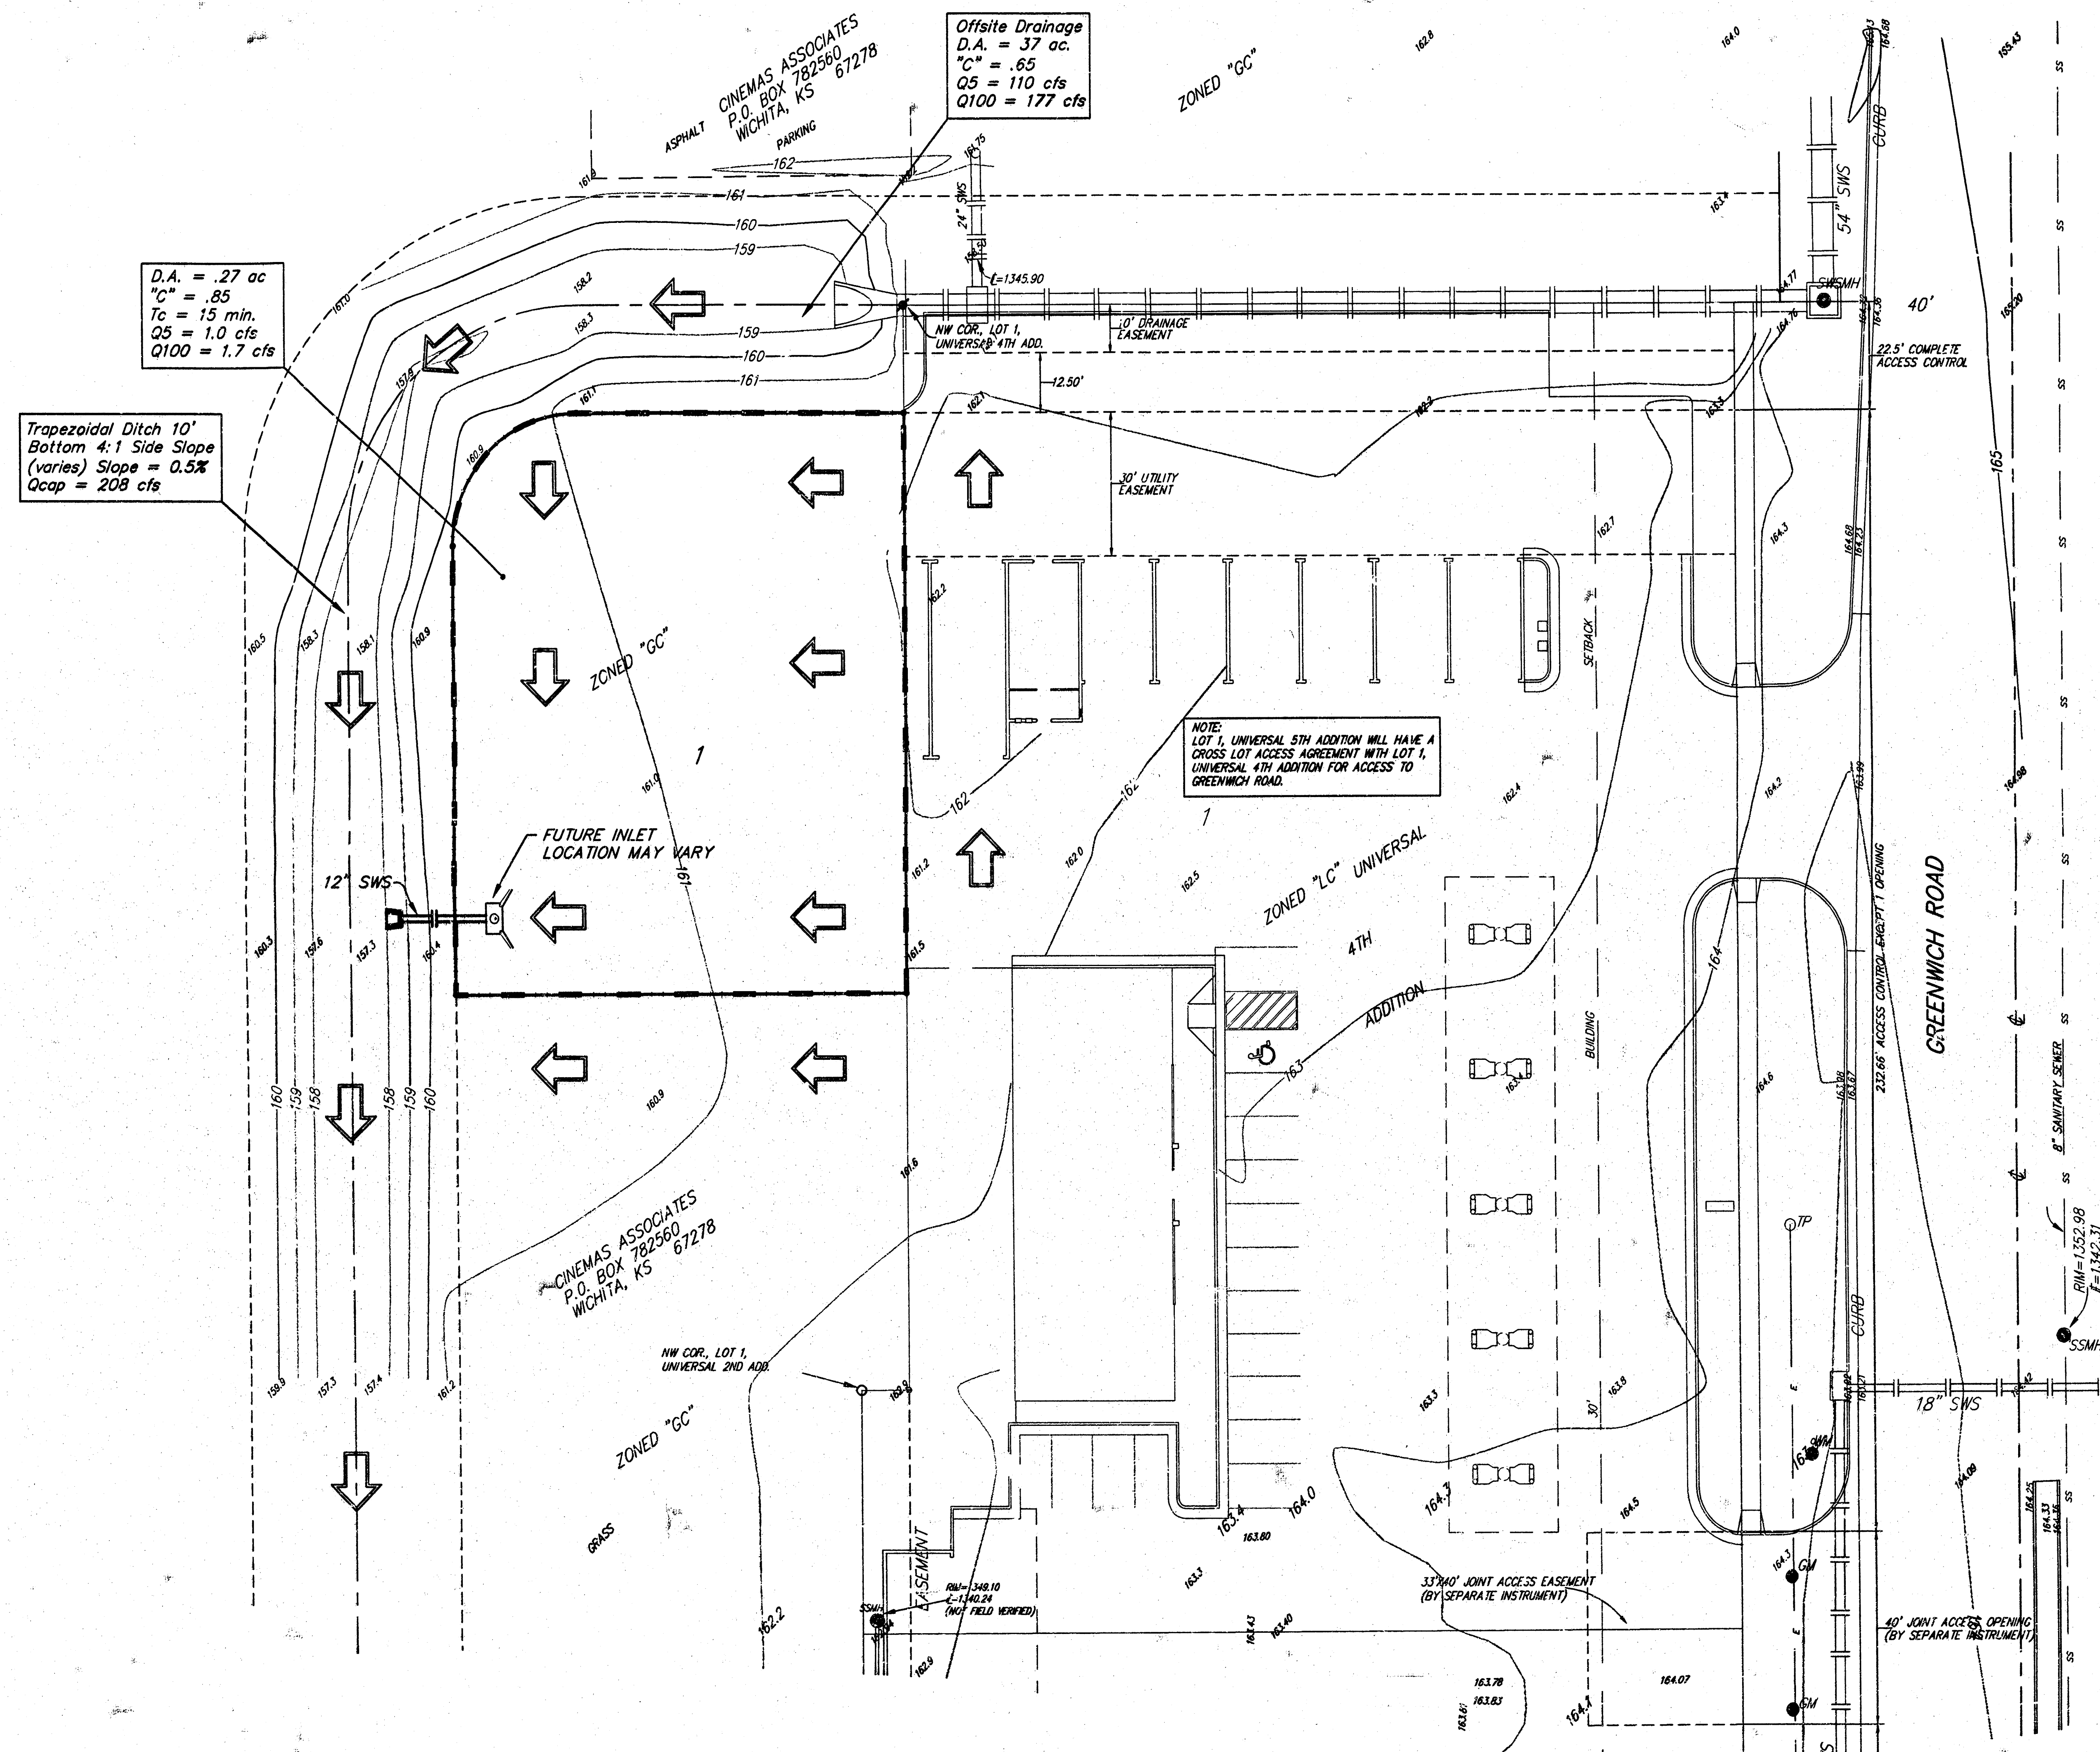

DATE OF PREPARATION: _____
 DATE OF TOPOGRAPHY: _____
 CONTOUR INTERVALS = 1 FOOT

■ = #4 REBAR W/ "BAUGHMAN" CAP (FOUND)
 ● = #4 REBAR W/ "BAUGHMAN" C-P (SET)
 ○ = 1/2" IRON (FOUND)

MINIMUM BUILDING PAD ELEVATIONS FOR LOWEST OPENING TO THE STRUCTURES		
LOT	ELEVATION	
	CITY DATUM	NGVD
1	162.6	1350.0

BENCHMARK:
 CITY OF WICHITA BENCHMARK - SE CORNER OF INTERSECTION OF GREENWICH AND KELLOGG, NW CORNER OF LIGHT POLE BASE, 48.60' NWN OF E OF SS MANHOLE, 48.70' S. OF E OF TRAFFIC SIGNAL MANHOLE, IN KELLOGG MEDIAN, 70.50' E. OF BACK OF E. CURB ON E. SIDE OF MEDIAN IN GREENWICH ROAD, ELEV. = 164.78 CITY DATUM (1352.18 NGVD)

— — — — — WATER LINE — — — — —
 — — — — — SANITARY SEWER LINE — — — — —
 — — — — — STORM SEWER LINE — — — — —